

5 cm

0374\_2927

27 JUN 1981

07 DM 03-3-3001




FIG. 3  
INSTRUMENTATION SITES  
AND  
SURVEY STATIONS.  
-150m LEVEL

NOTE  
● SUBSIDENCE STATIONS


HOLE	LENGTH (m)	BEARING (MINE GRID)	DIP
RS 34	85	195°	-82°
RS 35	85	VERT.	VERT.
RS 36	80	VERT.	VERT.
RS 37	50	180°	-40°
RS 38	80	VERT.	VERT.
RS 39	75	VERT.	VERT.

NOTES

(i) SURVEY CUDDY DESIGN

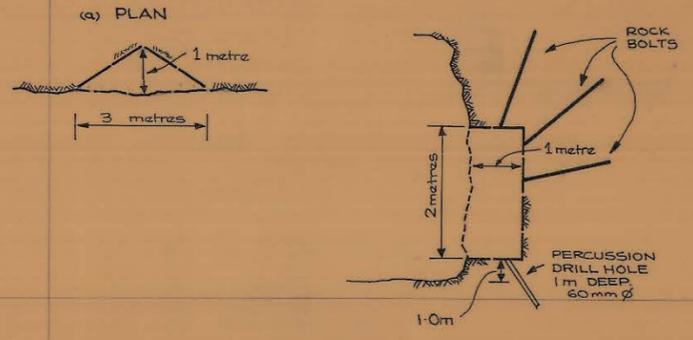

(ii) EXTENSOMETER CUDDY DESIGN

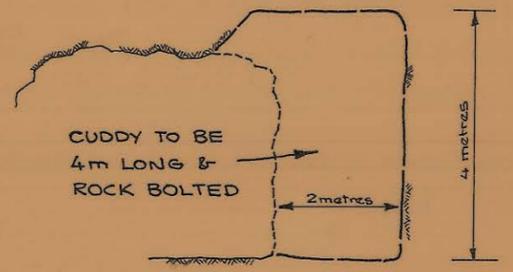

07 DM 03-3-3001