


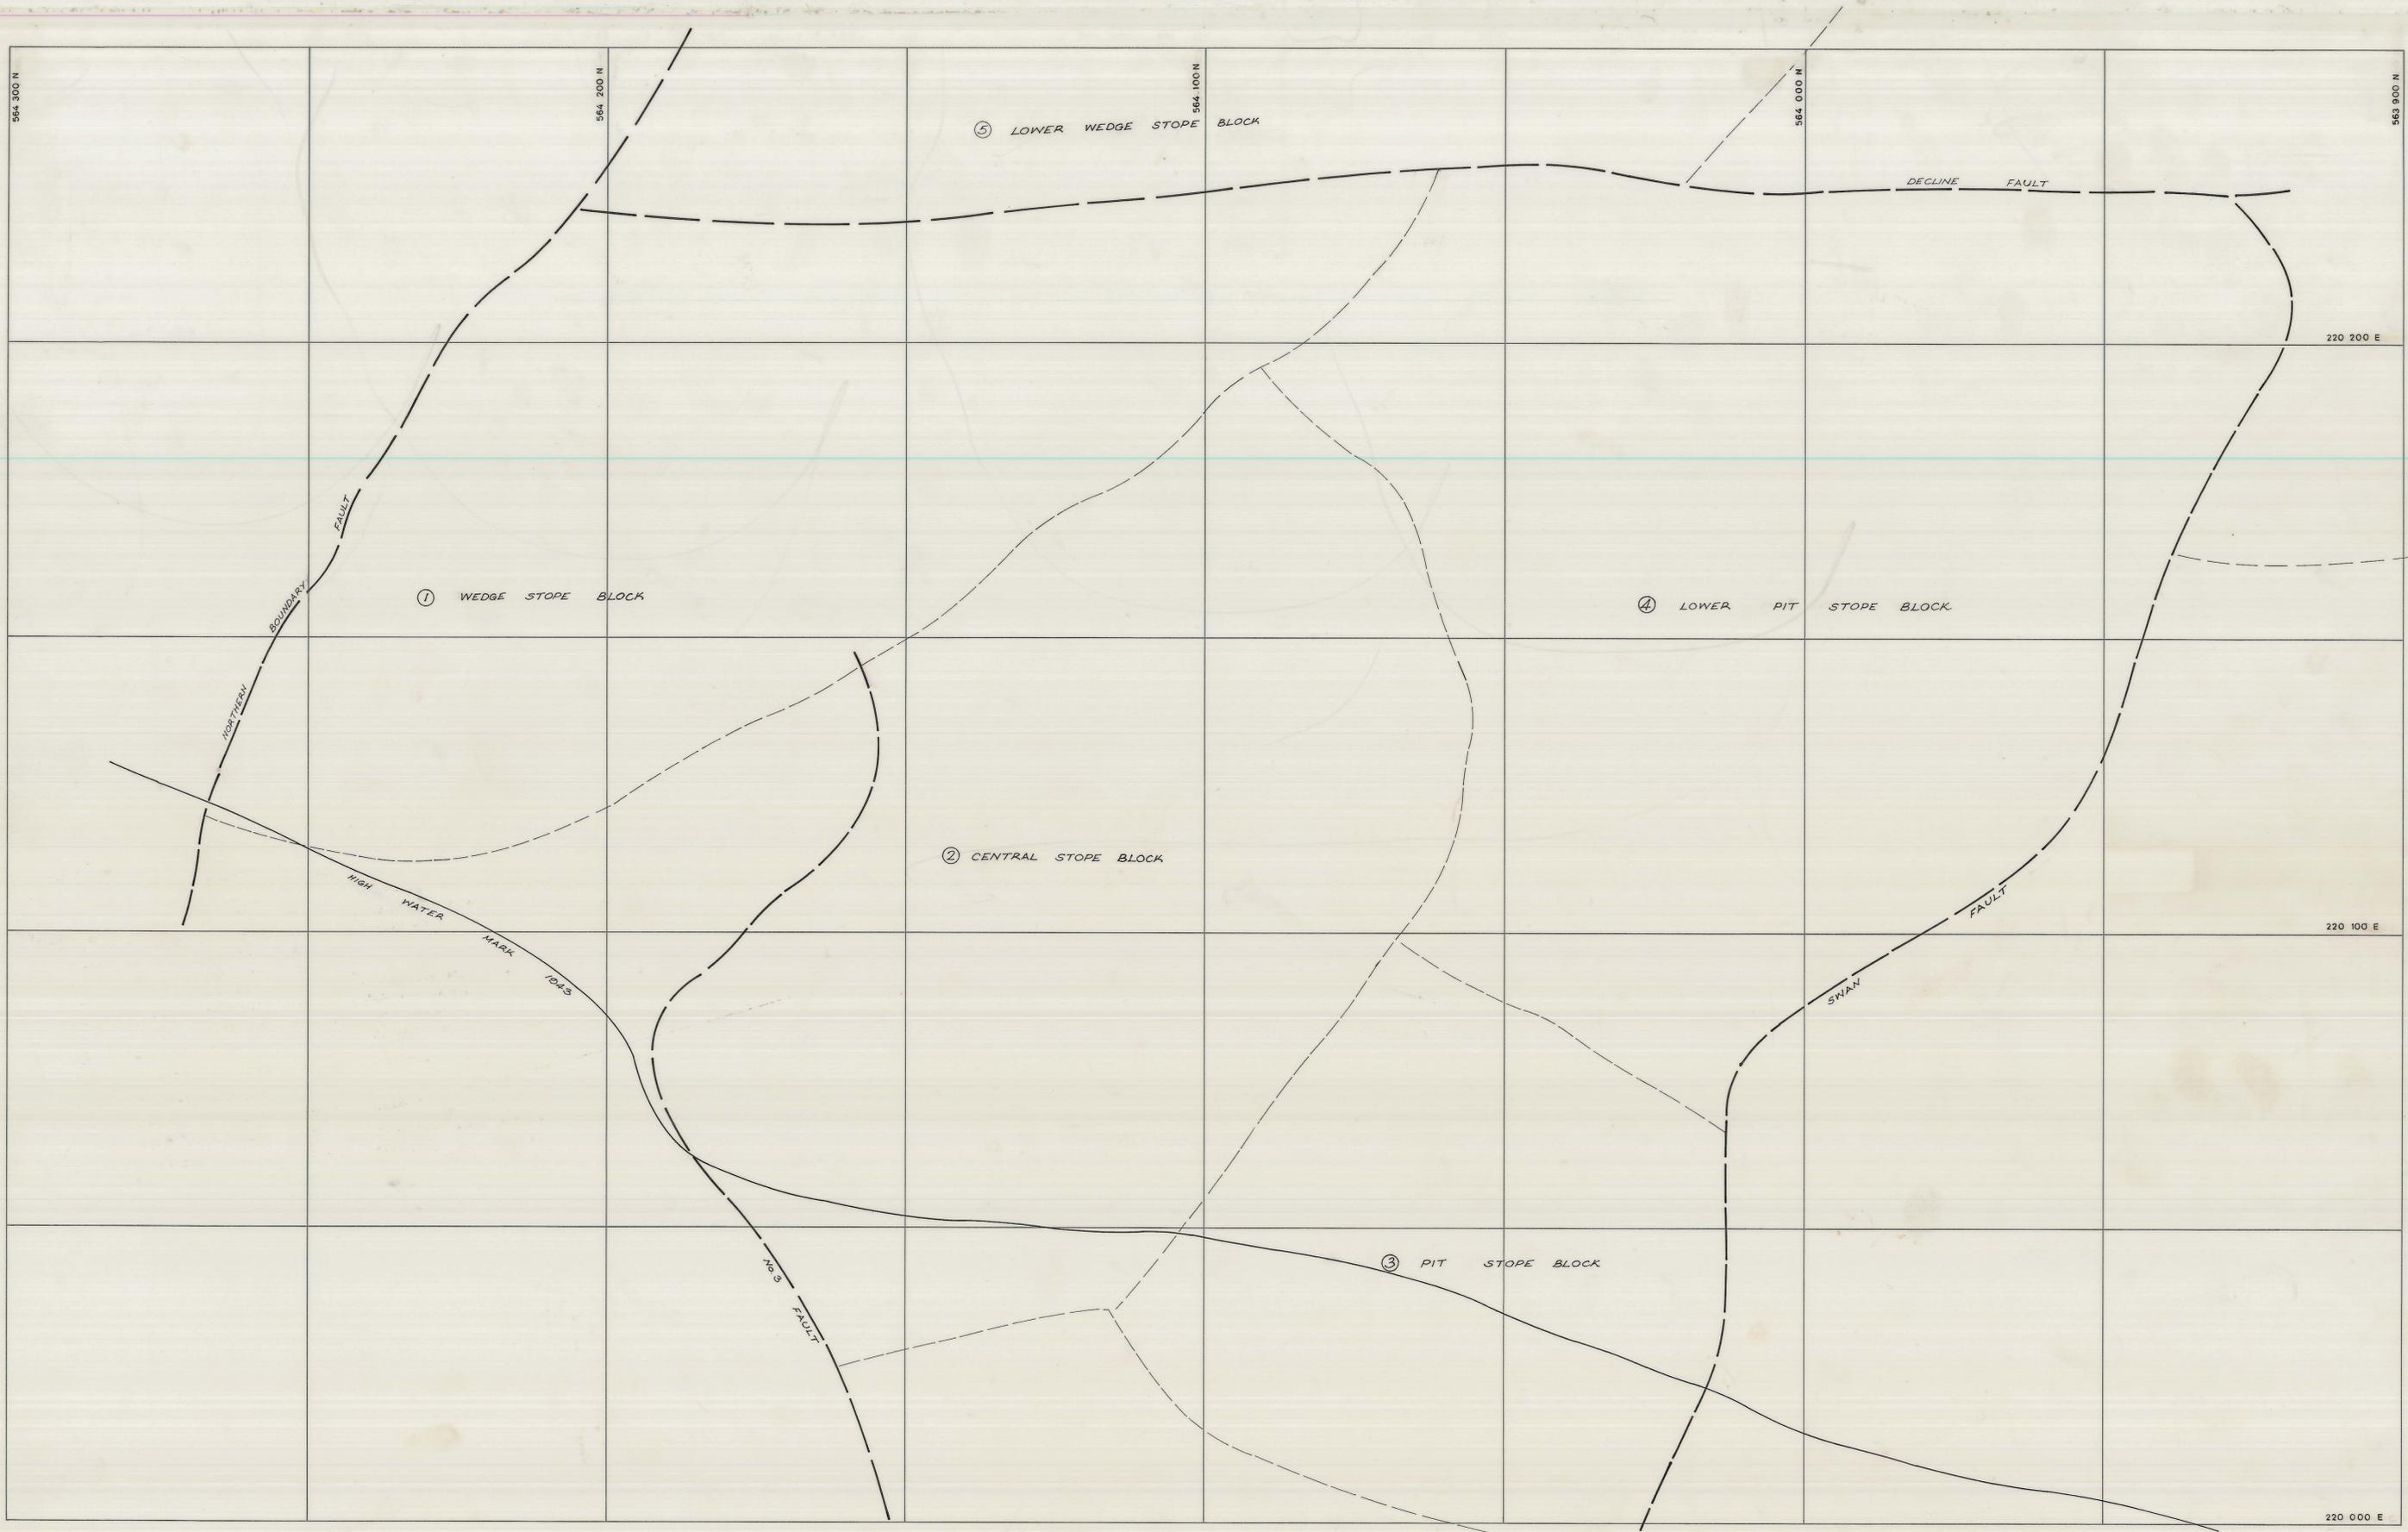


0374_2931

07DM03-1005



SCALE 1: 500

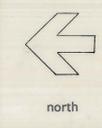

north

LOCATION DOLPHIN MINE

SUBJECT HYPOTHETICAL SUBSIDING BLOCKS FOR EVALUATION OF PROPOSAL FOR GROUTING ROCK FILL OVER BEDROCK

KIS KING ISLAND SCHEELITE
A DIVISION OF WARMAN INTERNATIONAL

GRASSY KING ISLAND

PLAN NUMBER 07DM03 - 1005