


0374_2933

5 cm

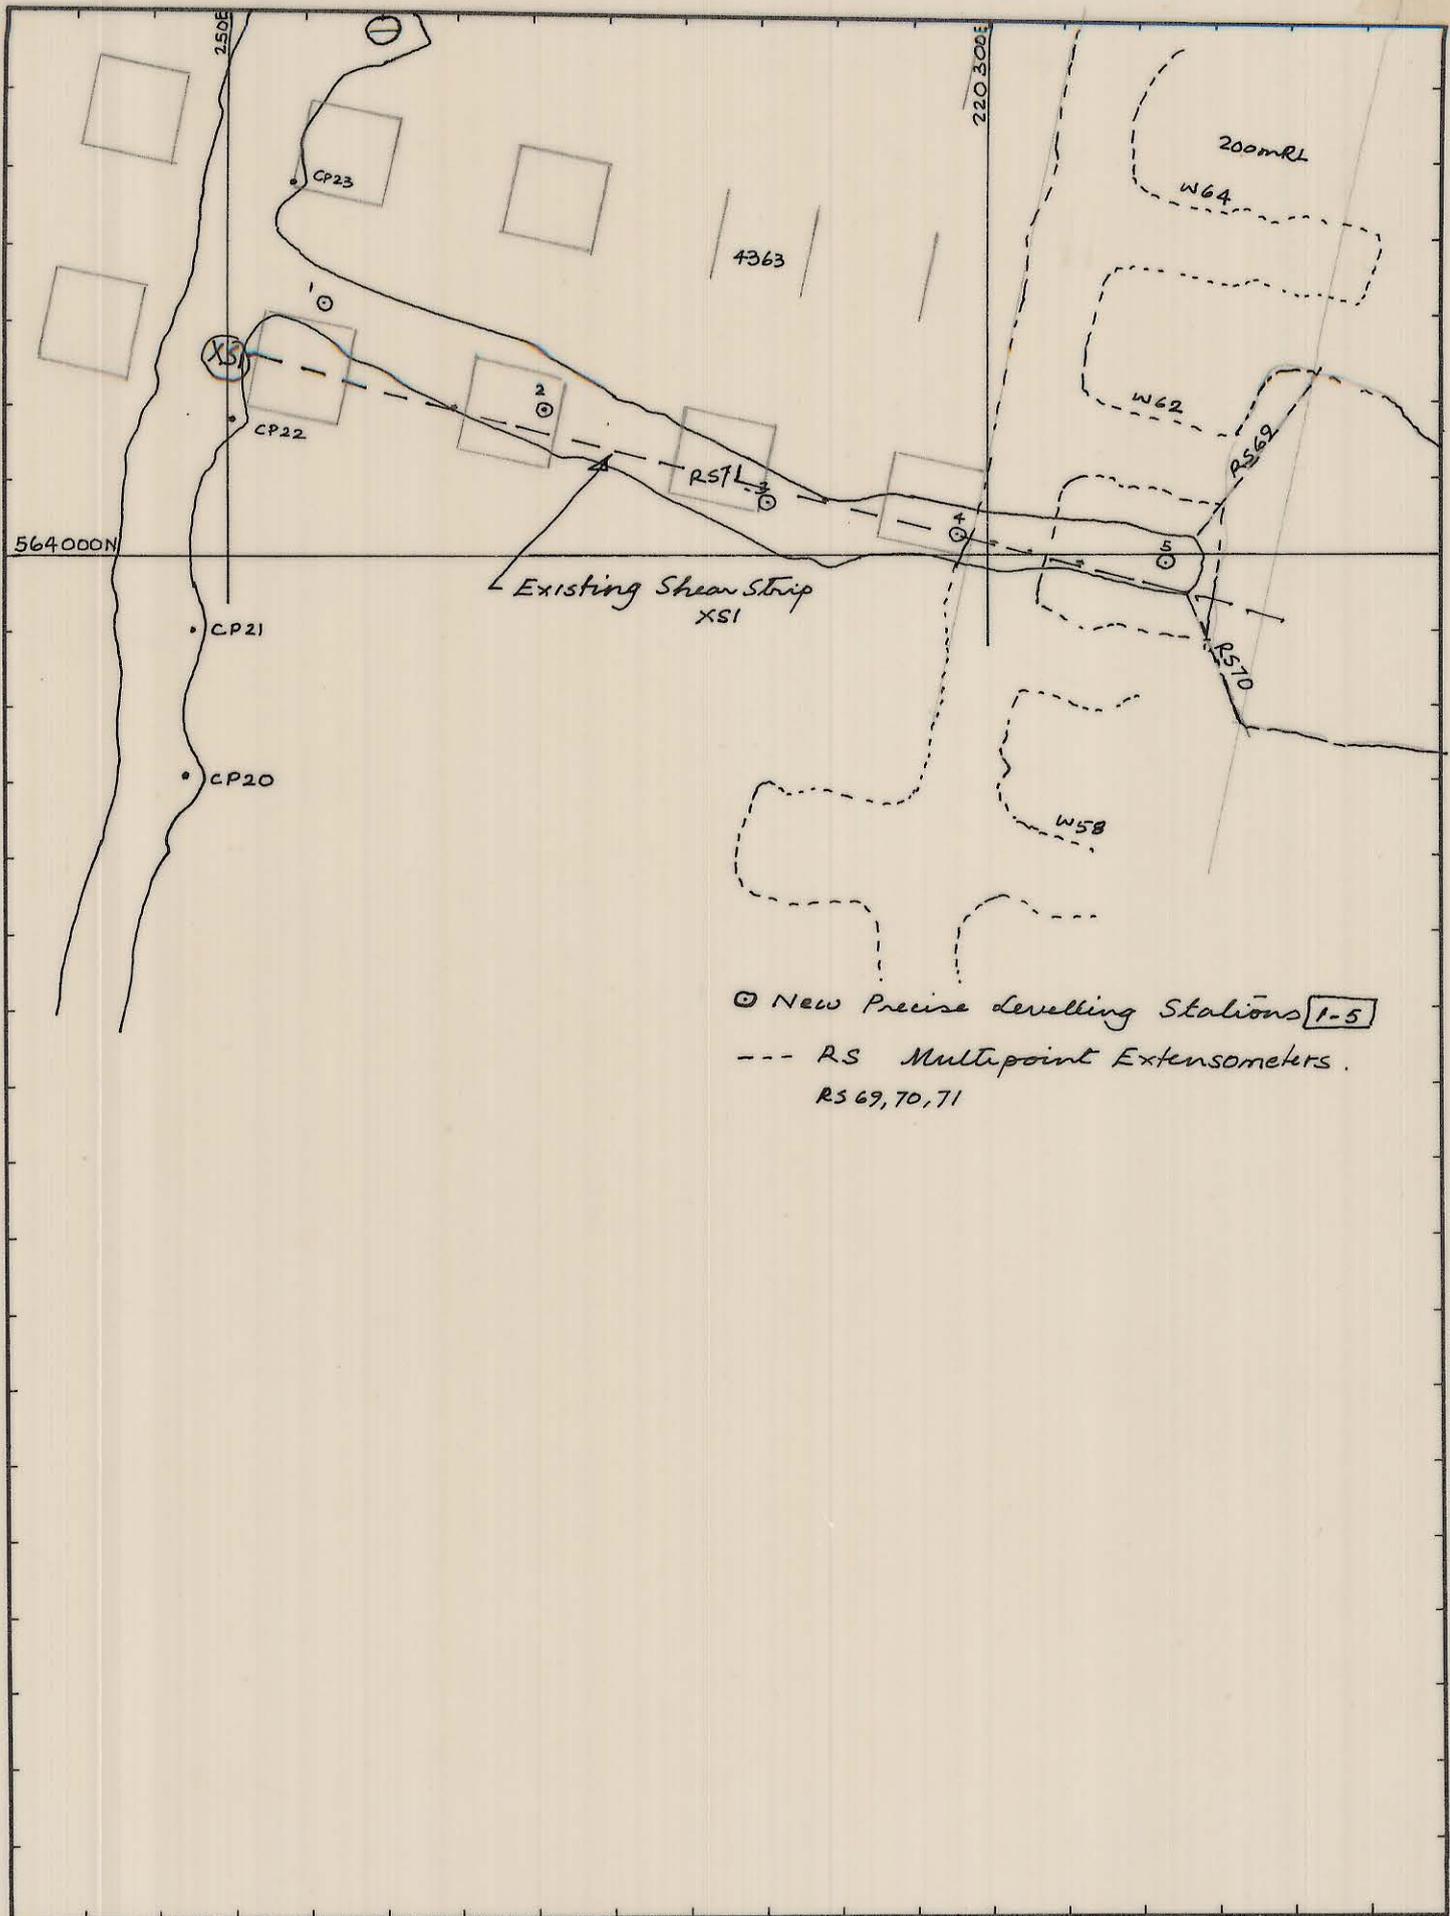

⊙ New Precise Levelling Stations 1-5
 --- RS Multipoint Extensometers.
 RS 69, 70, 71

REF. PLAN	GEOLOGY			1:500 SCALE	 KING ISLAND SCHEELITE GRASSY KING ISLAND
	SURVEY				
	PLANNING			Dolphin Mine FUTURE ROCK MECHANICS INSTRUMENTATION @ -150mRL FOR LOWER/MID WEDGE	
	ROCK.MEC.	<i>Ok</i>	6.10.88		
	GRADE CON.				
	DRAFTING				
T.S.S.			DRAWING NUMBER		