



0374-284

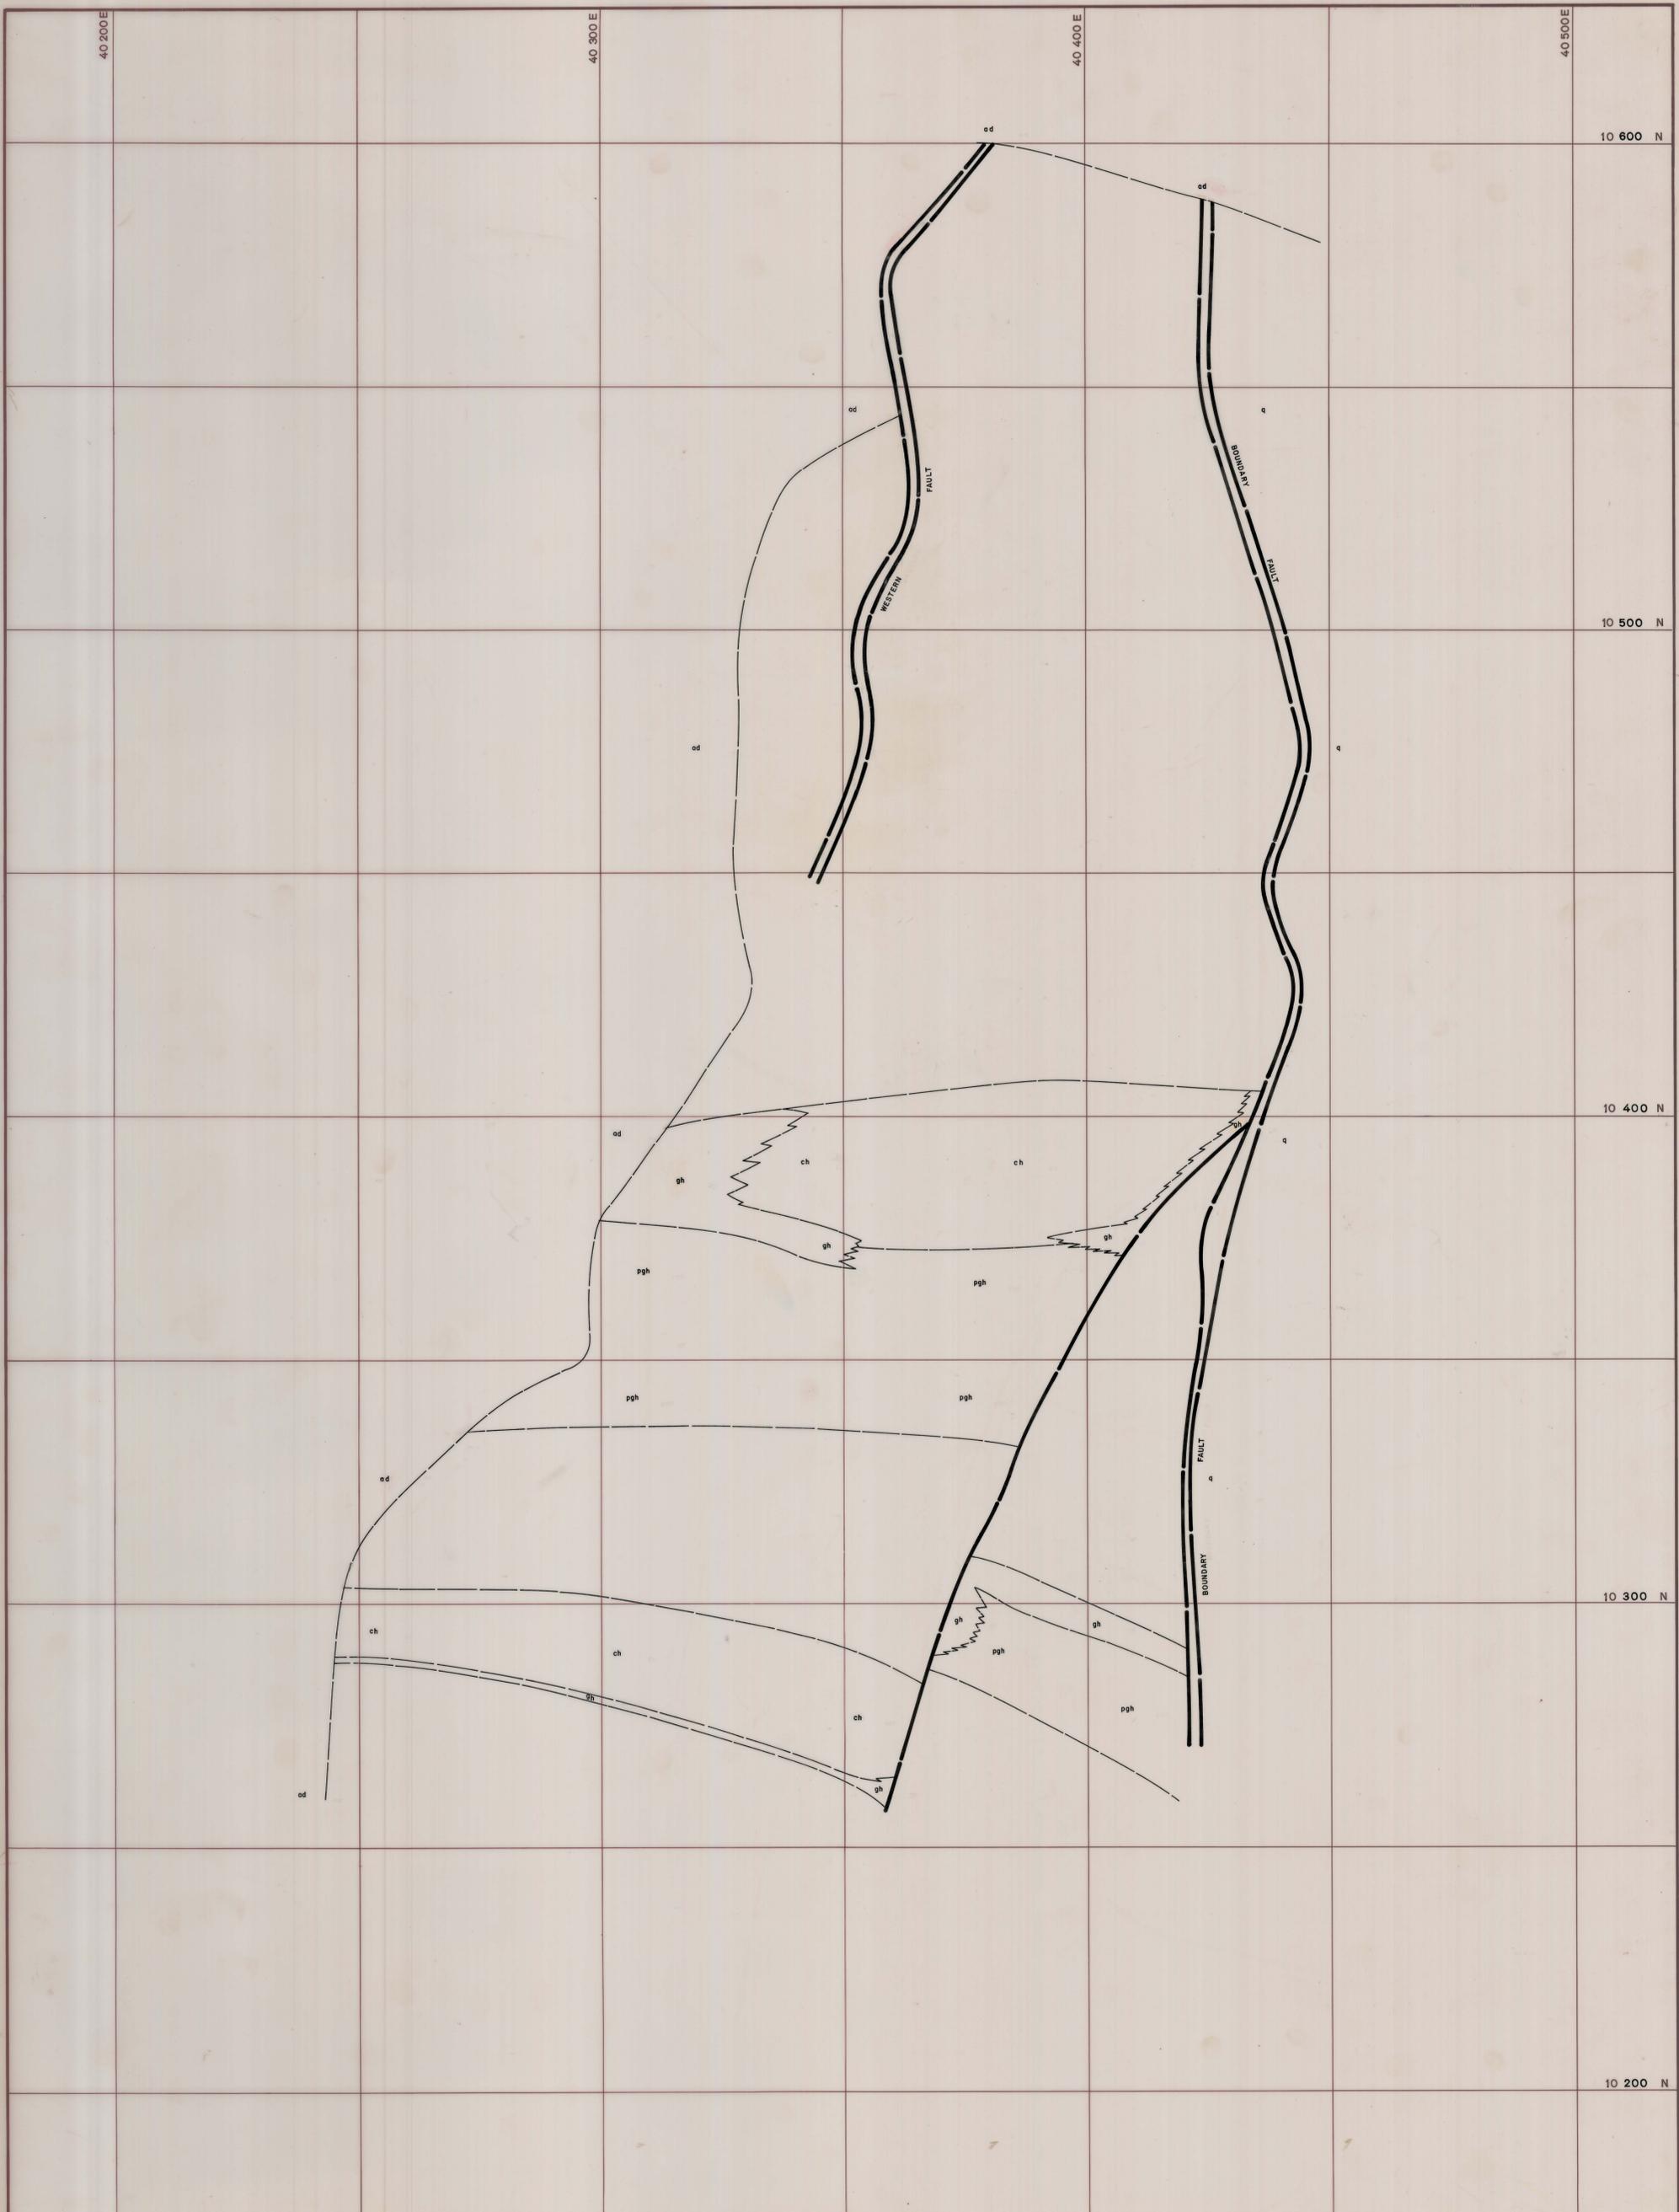

LEGEND:

uv	Upper metavolcanics	pgh	Pyroxene garnet hornfels	ad	Adamellite	60	Strike and dip
bh	Biotite hornfels	gh	Mineralized skarn (>0.25% WO ₃)	ap	Aplite	SS	Joint, inclined
ph	Pyroxene hornfels	gh	Unmineralized skarn (<0.25% WO ₃)			—	Joint, vertical
ch	Marble	bh/ph	Banded footwall beds			—	Fault
lv	Lower metavolcanics	ch/gh				—	Fault showing relative movement
		q	Quartzite			—	Degree of uncertainty in fault position

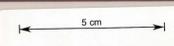

DATE:
GEOLOGIST: RES-D
DRAWN: M.vds.
CHECKED:

KING ISLAND SCHEELITE

SCALE: 1:500 No. K

BOLD HEAD MINE
GEOLOGICAL LEVEL PLAN
860 m.R.L.