


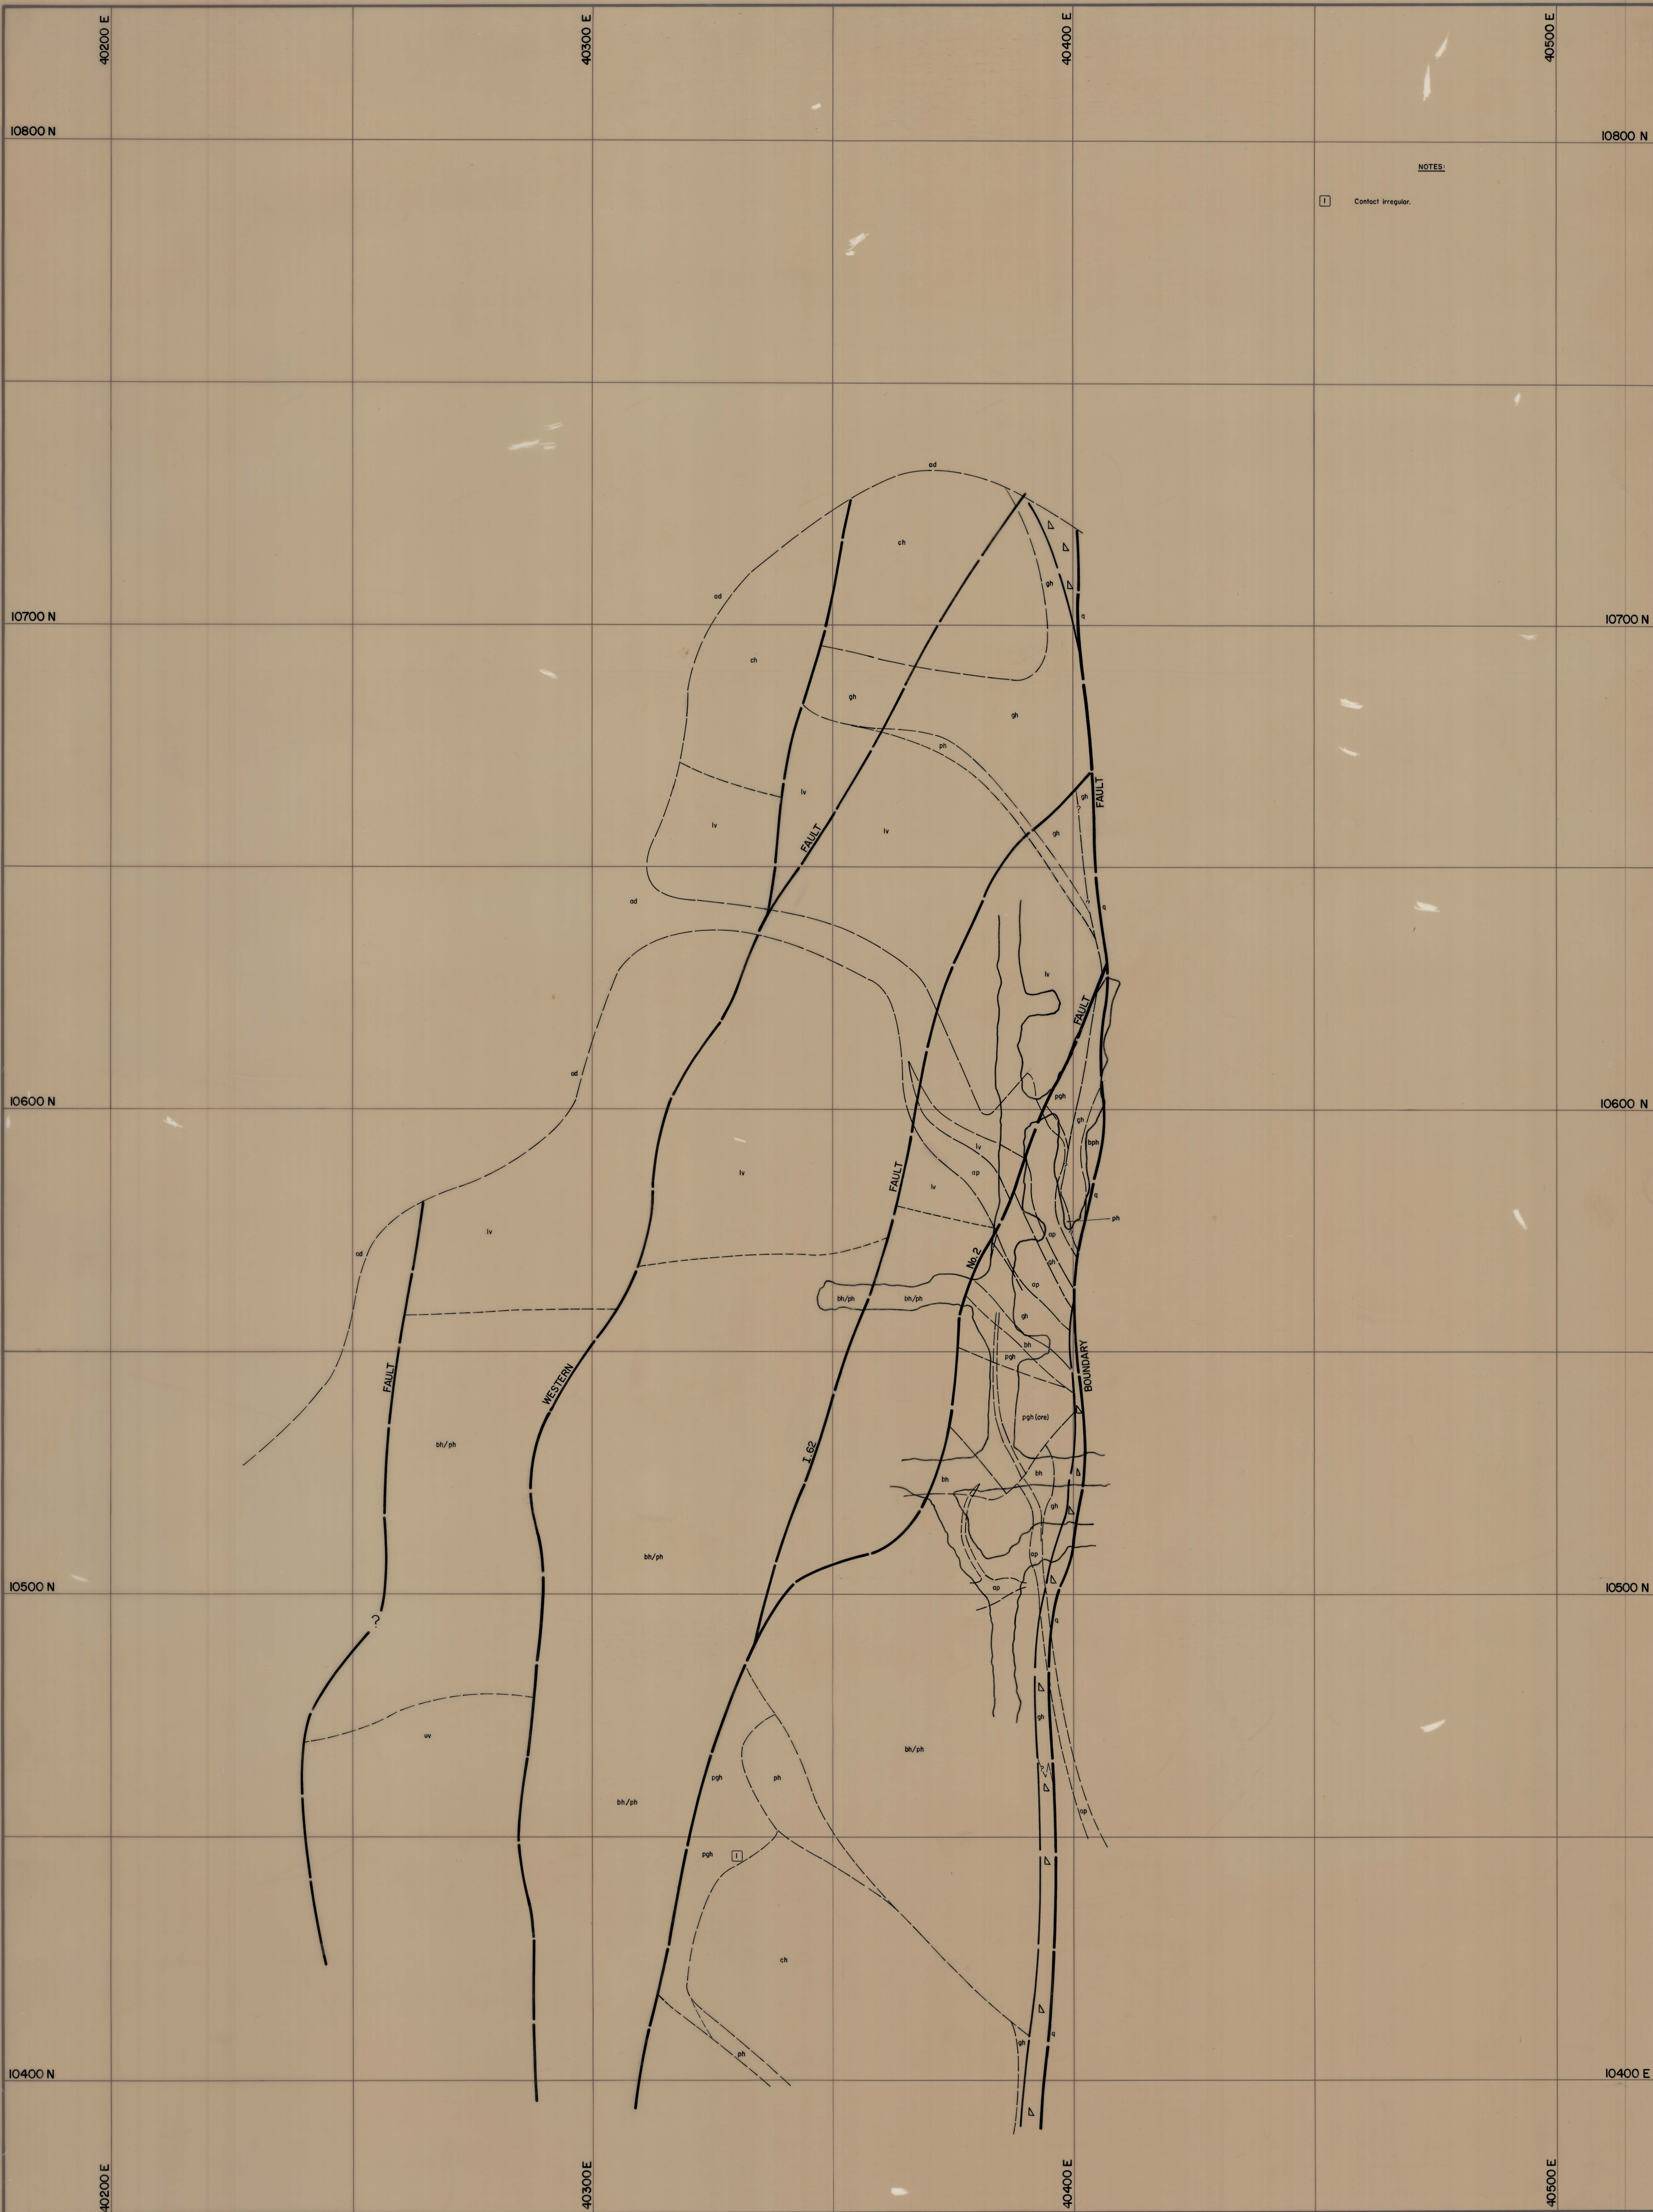

NOTES:  
[1] Contact irregular.

LEGEND:

|    |                     |       |                                               |    |            |    |                                         |       |                                                    |
|----|---------------------|-------|-----------------------------------------------|----|------------|----|-----------------------------------------|-------|----------------------------------------------------|
| uv | Upper metavolcanics | pgh   | Pyroxene garnet hornfels                      | ad | Adamellite | 60 | Strike and dip                          | ph gh | PDH (Percussion Drill Hole) with inferred geology. |
| bh | Biotite hornfels    | gh    | Mineralized skarn (>0.25% WO <sub>3</sub> )   | ap | Aplite     | 55 | Joint, inclined                         |       | DDH (Diamond Drill Hole)                           |
| ph | Pyroxene hornfels   | gh    | Unmineralized skarn (<0.25% WO <sub>3</sub> ) |    |            |    | Joint, vertical                         | [1]   | See top right corner.                              |
| ch | Marble              | bh/ph | Banded footwall beds                          |    |            |    | Fault                                   |       |                                                    |
| lv | Lower metavolcanics | ch/gh |                                               |    |            |    | Fault showing relative movement         |       |                                                    |
|    |                     | q     | Quartzite                                     |    |            |    | Degree of uncertainty in fault position |       |                                                    |



DATE: NOV. 1975  
GEOLOGIST: S.O.B.  
DRAWN: Q.S./A.H.  
CHECKED: M.C.R.

GEOPEKO LIMITED  
KING ISLAND GROUP

SCALE: 1:500

No. KG3-252-004

**BOLD HEAD OREBODY  
GEOLOGICAL FLOOR PLAN  
1018m R.L.**

5 cm