



D3DM07-2009

0374\_3234

5cm

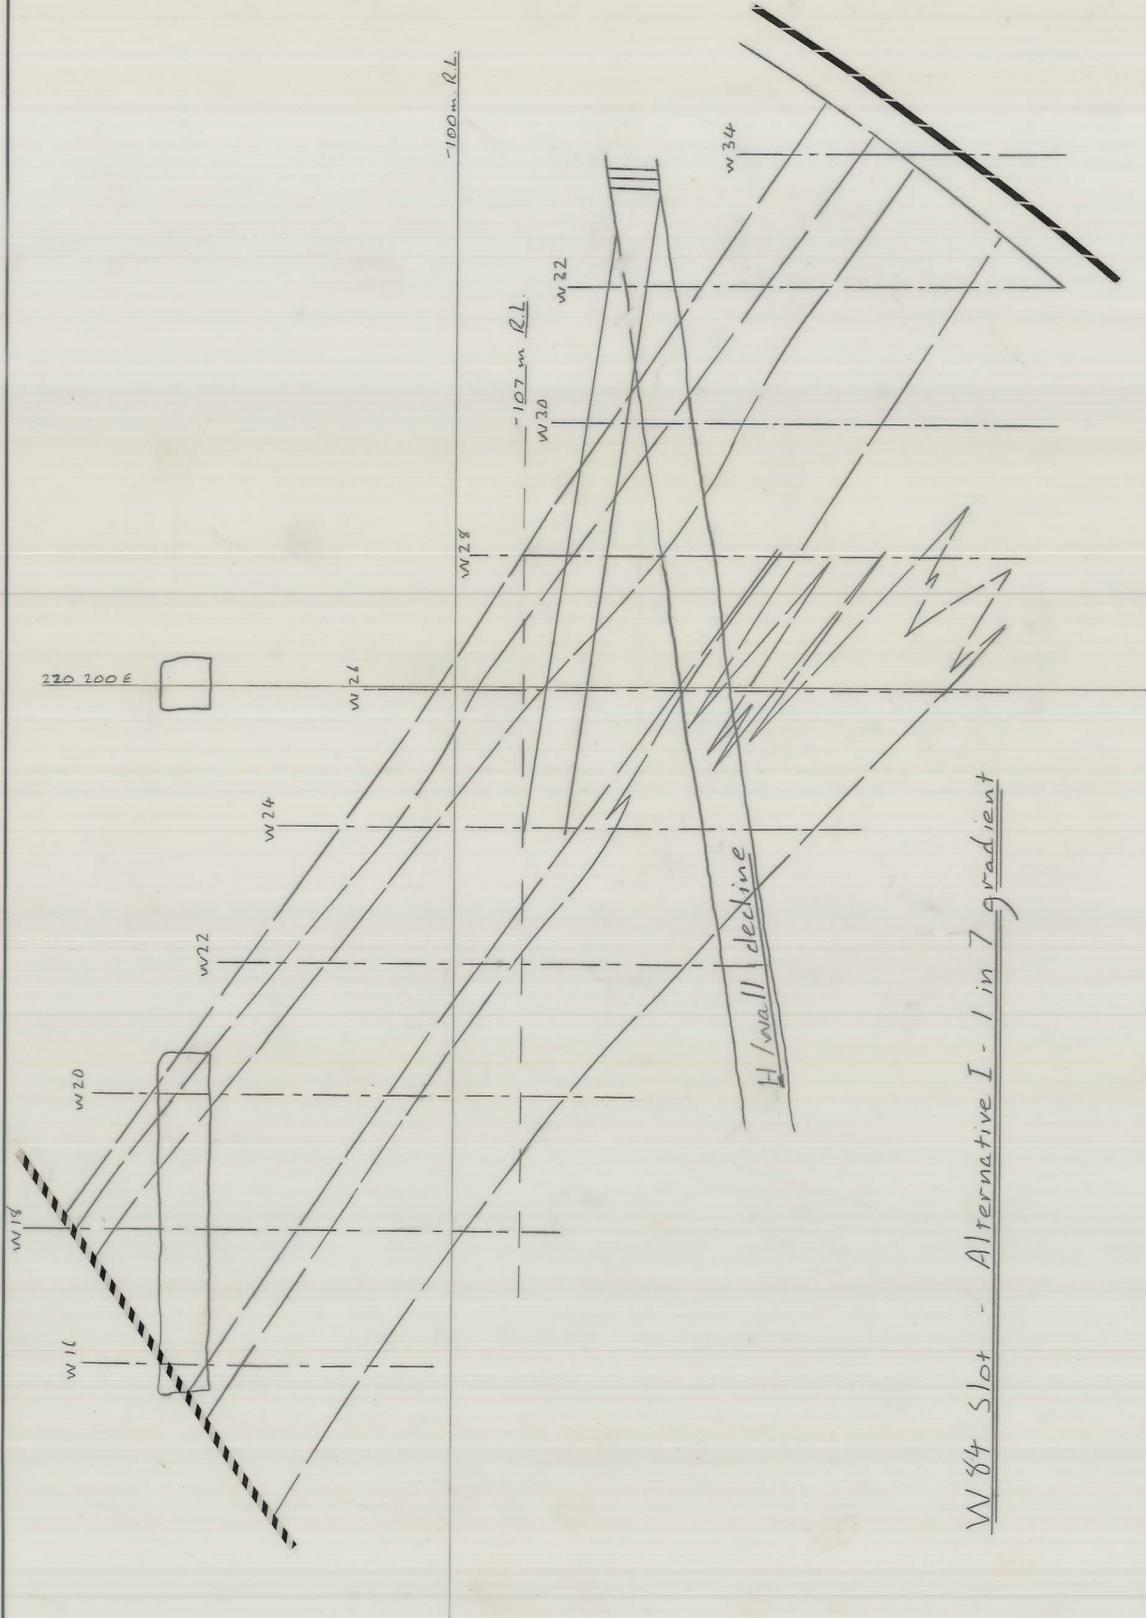

Note: Access above -107m R.L. from Q13.

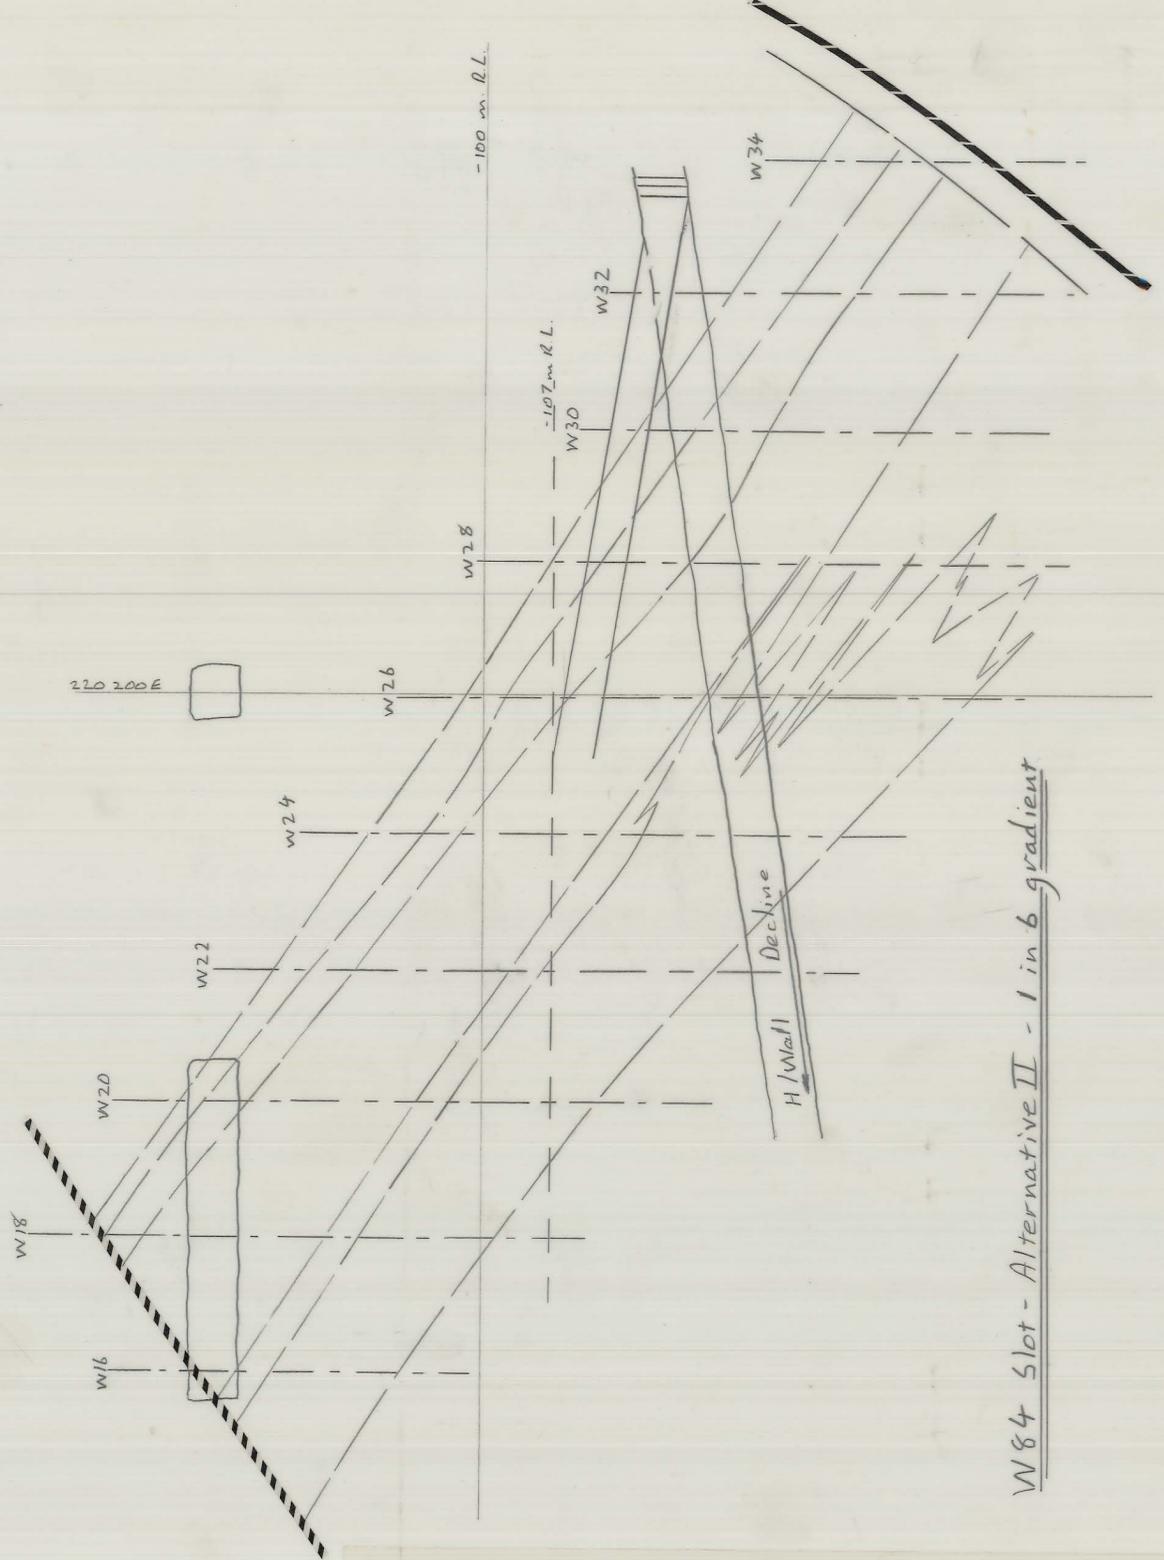

KING ISLAND SCHEELITE		APPROVAL		COPY
DATE: 12/8/76	SCALE: 1:500	PLANNING ENG.:		
MINE: DOLPHIN	DWG/NO.: D3DM07-2009	SENIOR PLAN. ENG.:		
C Lens Wedge 130/80		MINE SUPT.:		
W84 Access Slot		G. MINING SUPT.:		
		SENIOR SURV'R.:		
		SENIOR GEOLOGIST:		
		SURVEYOR:		
PRELIMINARY	<input checked="" type="checkbox"/>	FINAL	<input type="checkbox"/>	