


5 cm

0374_3242

03 DM 07 - 3028

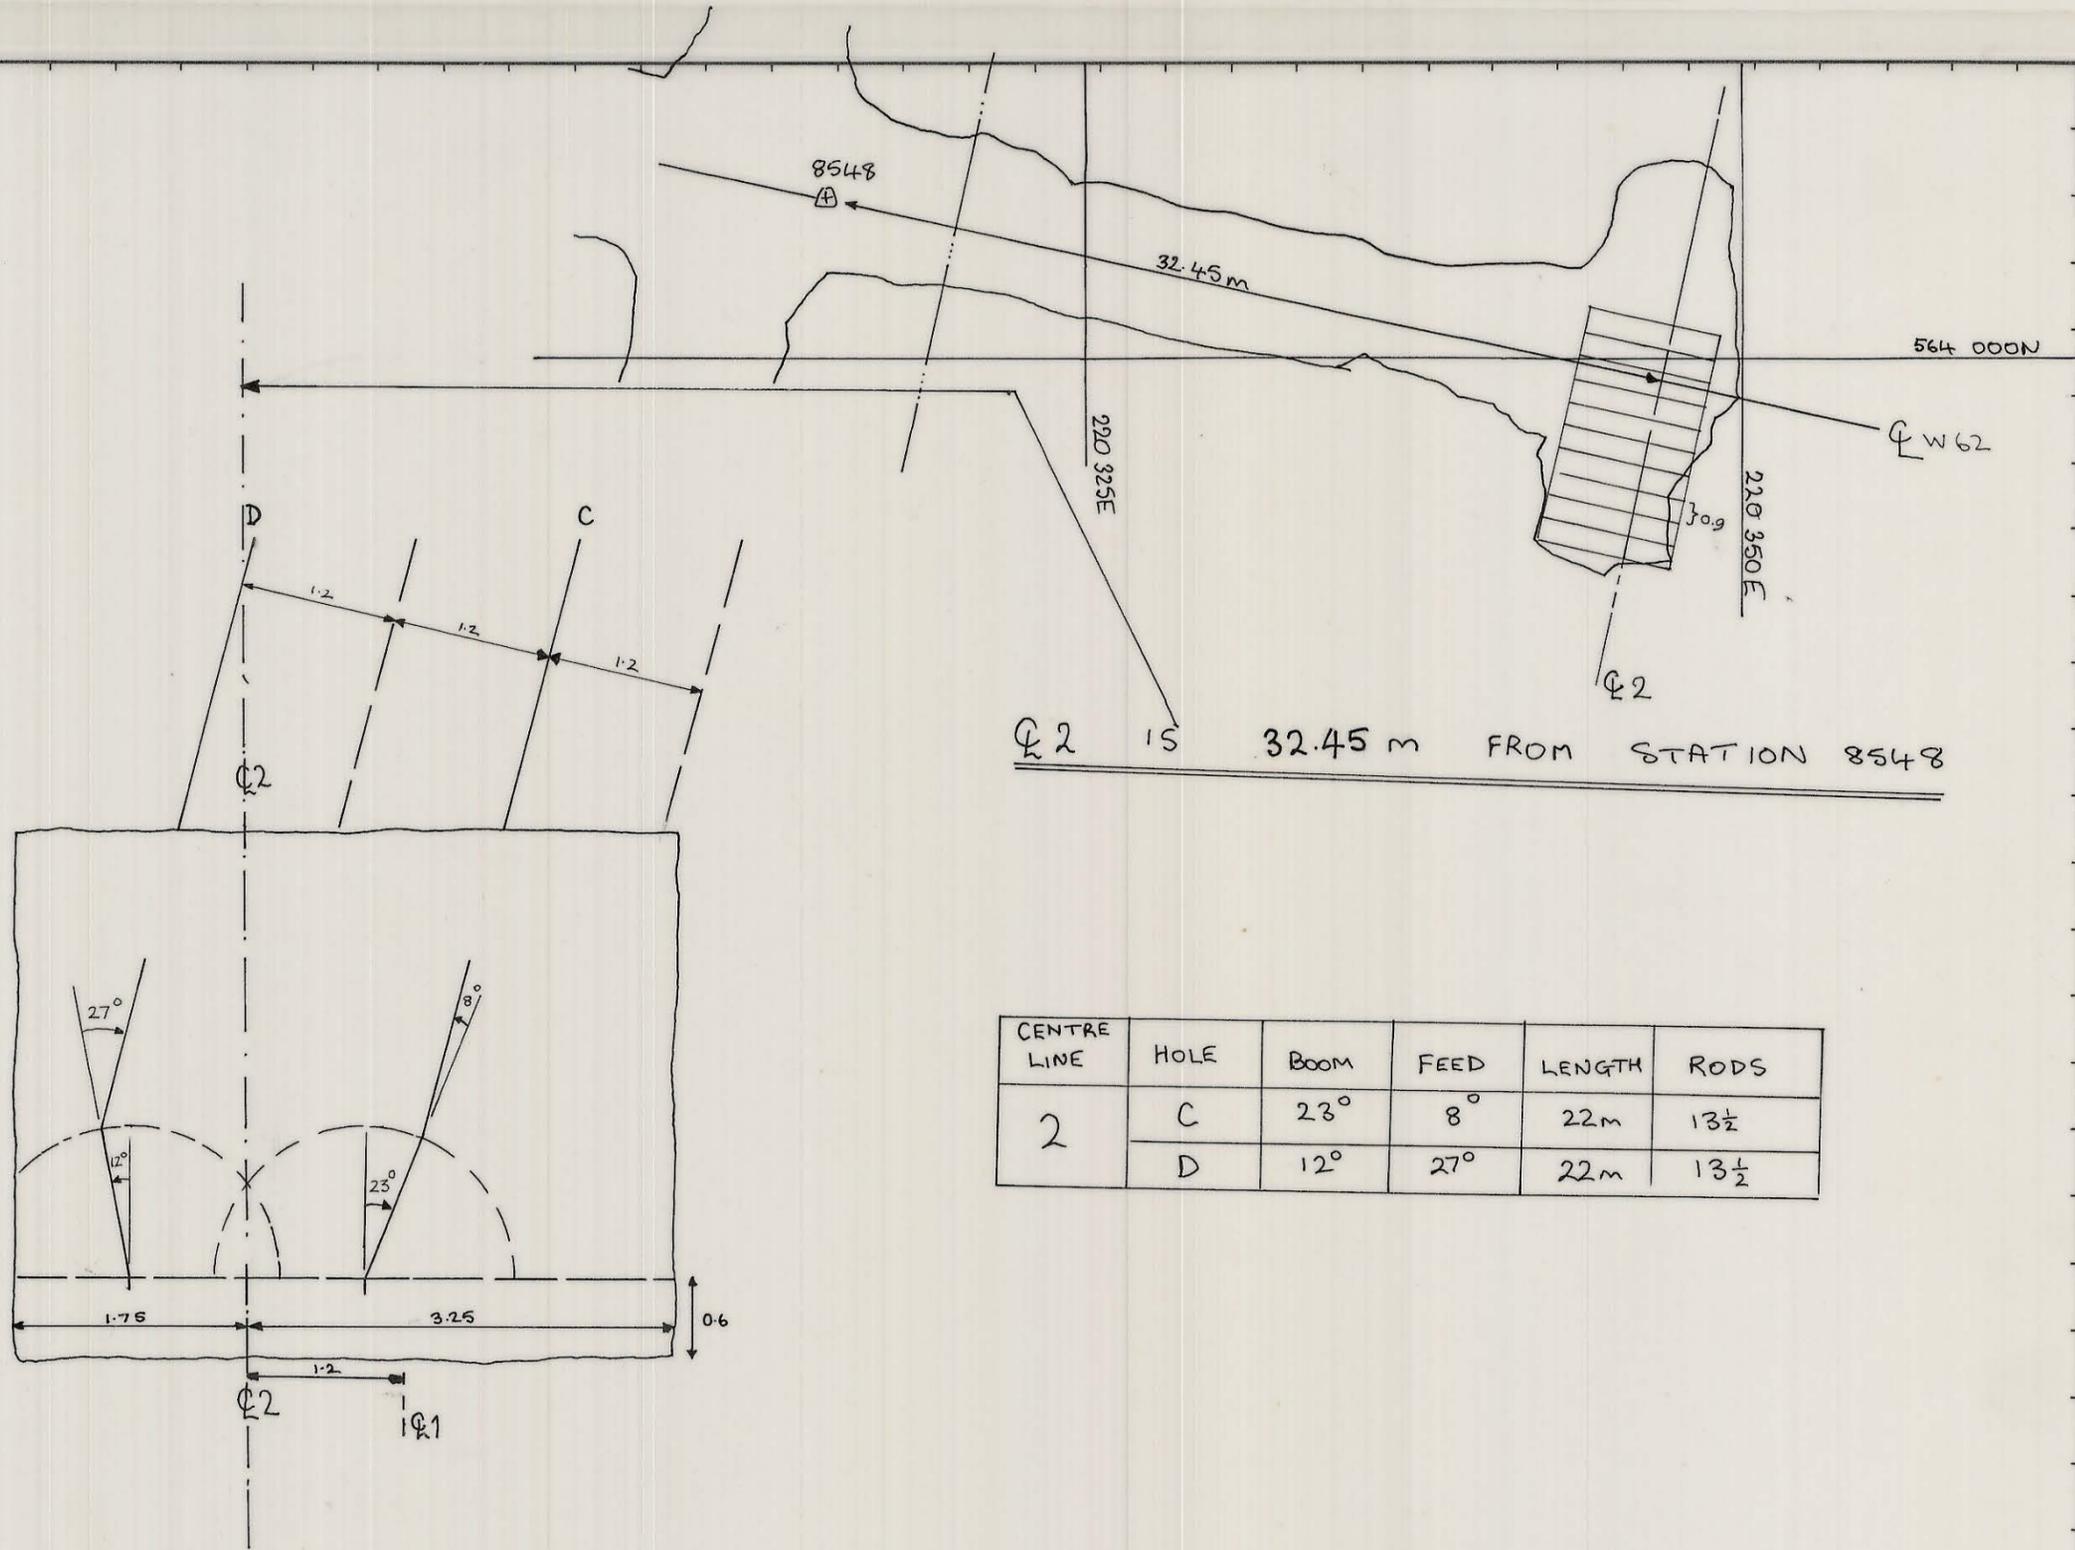

CENTRE LINE	HOLE	BOOM	FEED	LENGTH	RODS
2	C	23°	8°	22m	13½
	D	12°	27°	22m	13½

REF PLAN

GEOLOGY

SURVEY

PLANNING

ROCK MEC.

GRADE CON.

DRAFTING

T.S.S.

SCALE 1: 50

KIS KING ISLAND SCHEELITE
GRASSY KING ISLAND

W62 -260 SHOT DRILLING

Q2 VIEW SOUTH

DRAWING NUMBER

03 DM 07 - 3028