
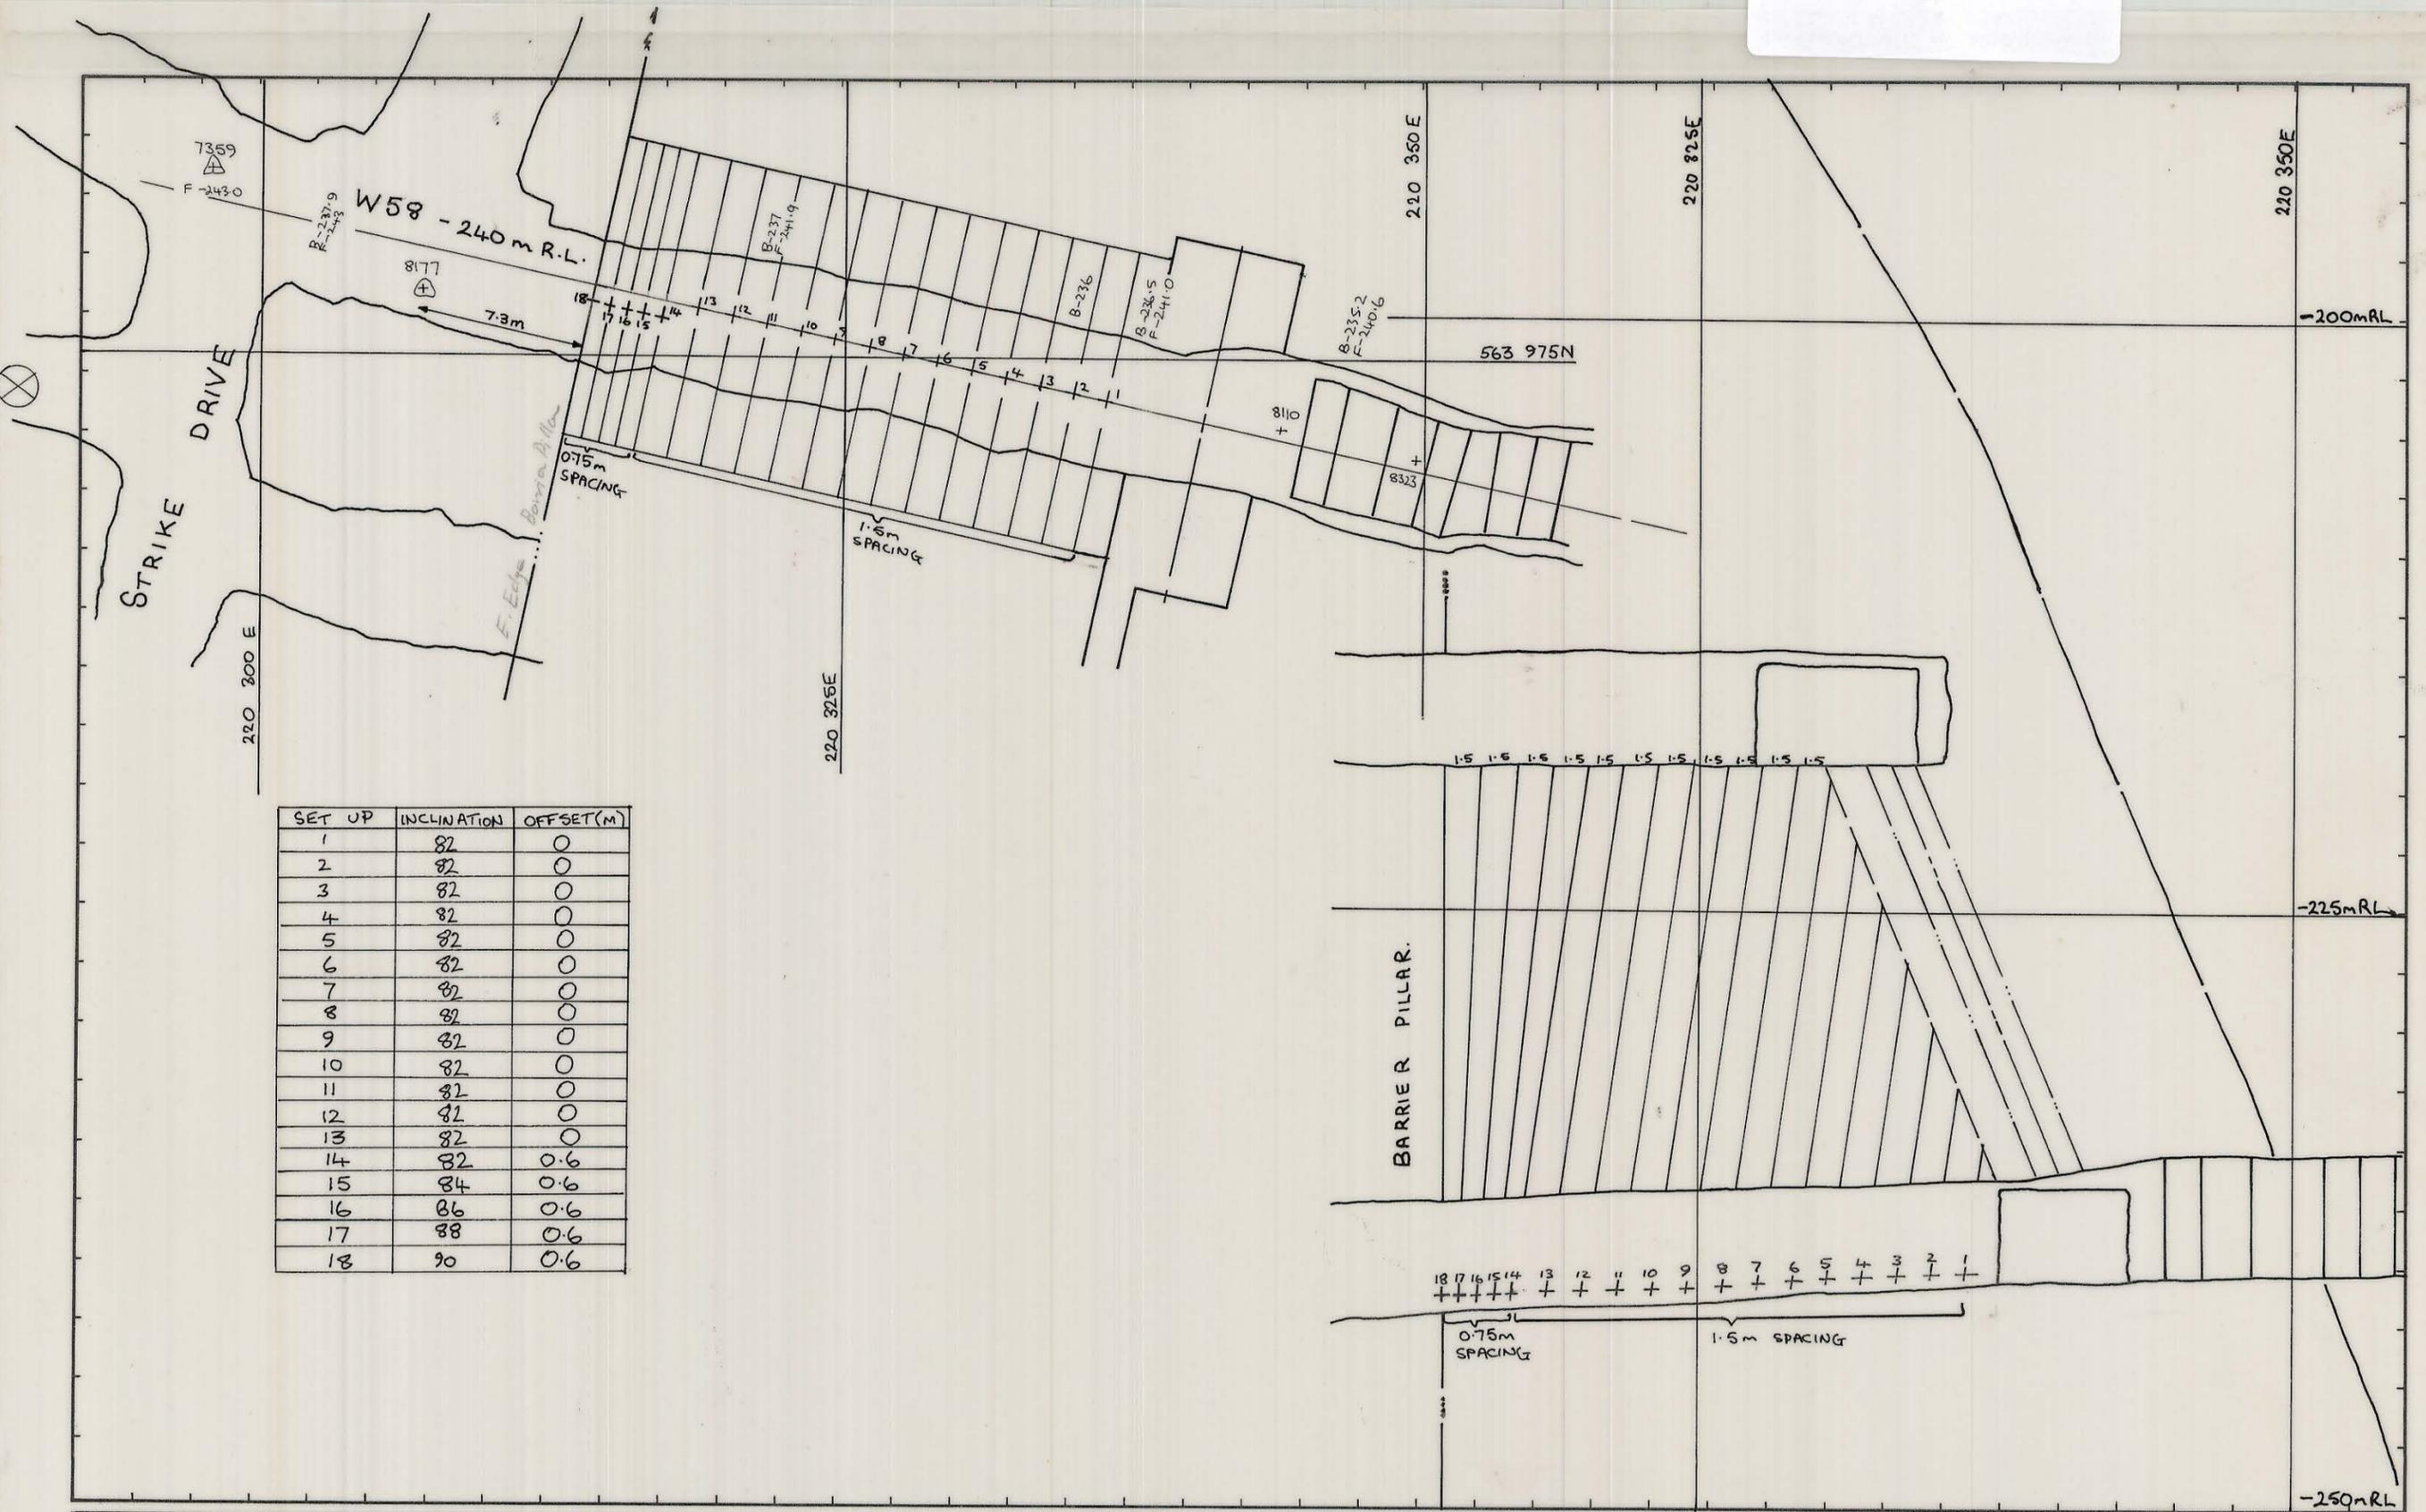


03 DM 07 - 2029

0374_3243

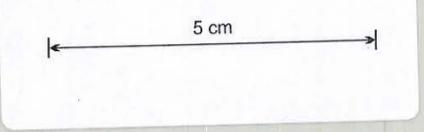

SET UP	INCLINATION	OFFSET(M)
1	82	0
2	82	0
3	82	0
4	82	0
5	82	0
6	82	0
7	82	0
8	82	0
9	82	0
10	82	0
11	82	0
12	82	0
13	82	0
14	82	0.6
15	84	0.6
16	86	0.6
17	88	0.6
18	90	0.6

REF. PLAN 03 DM 07 - 1023	GEOLOGY		SCALE 1:250	KIS KING ISLAND SCHEELITE GRASSY KING ISLAND
	SURVEY			
	PLANNING	AD7	JUNE 82	W58 - 240 m R.L. RING DRILLING FAN INCLINATIONS.
	ROCK MEC.			
	GRADE CON.			
DRAFTING			DRAWING NUMBER	03 DM 07 - 3029
T.S.S.				