


27 JUN 1981

03 DM 07 - 3012

0374_3256

5 cm

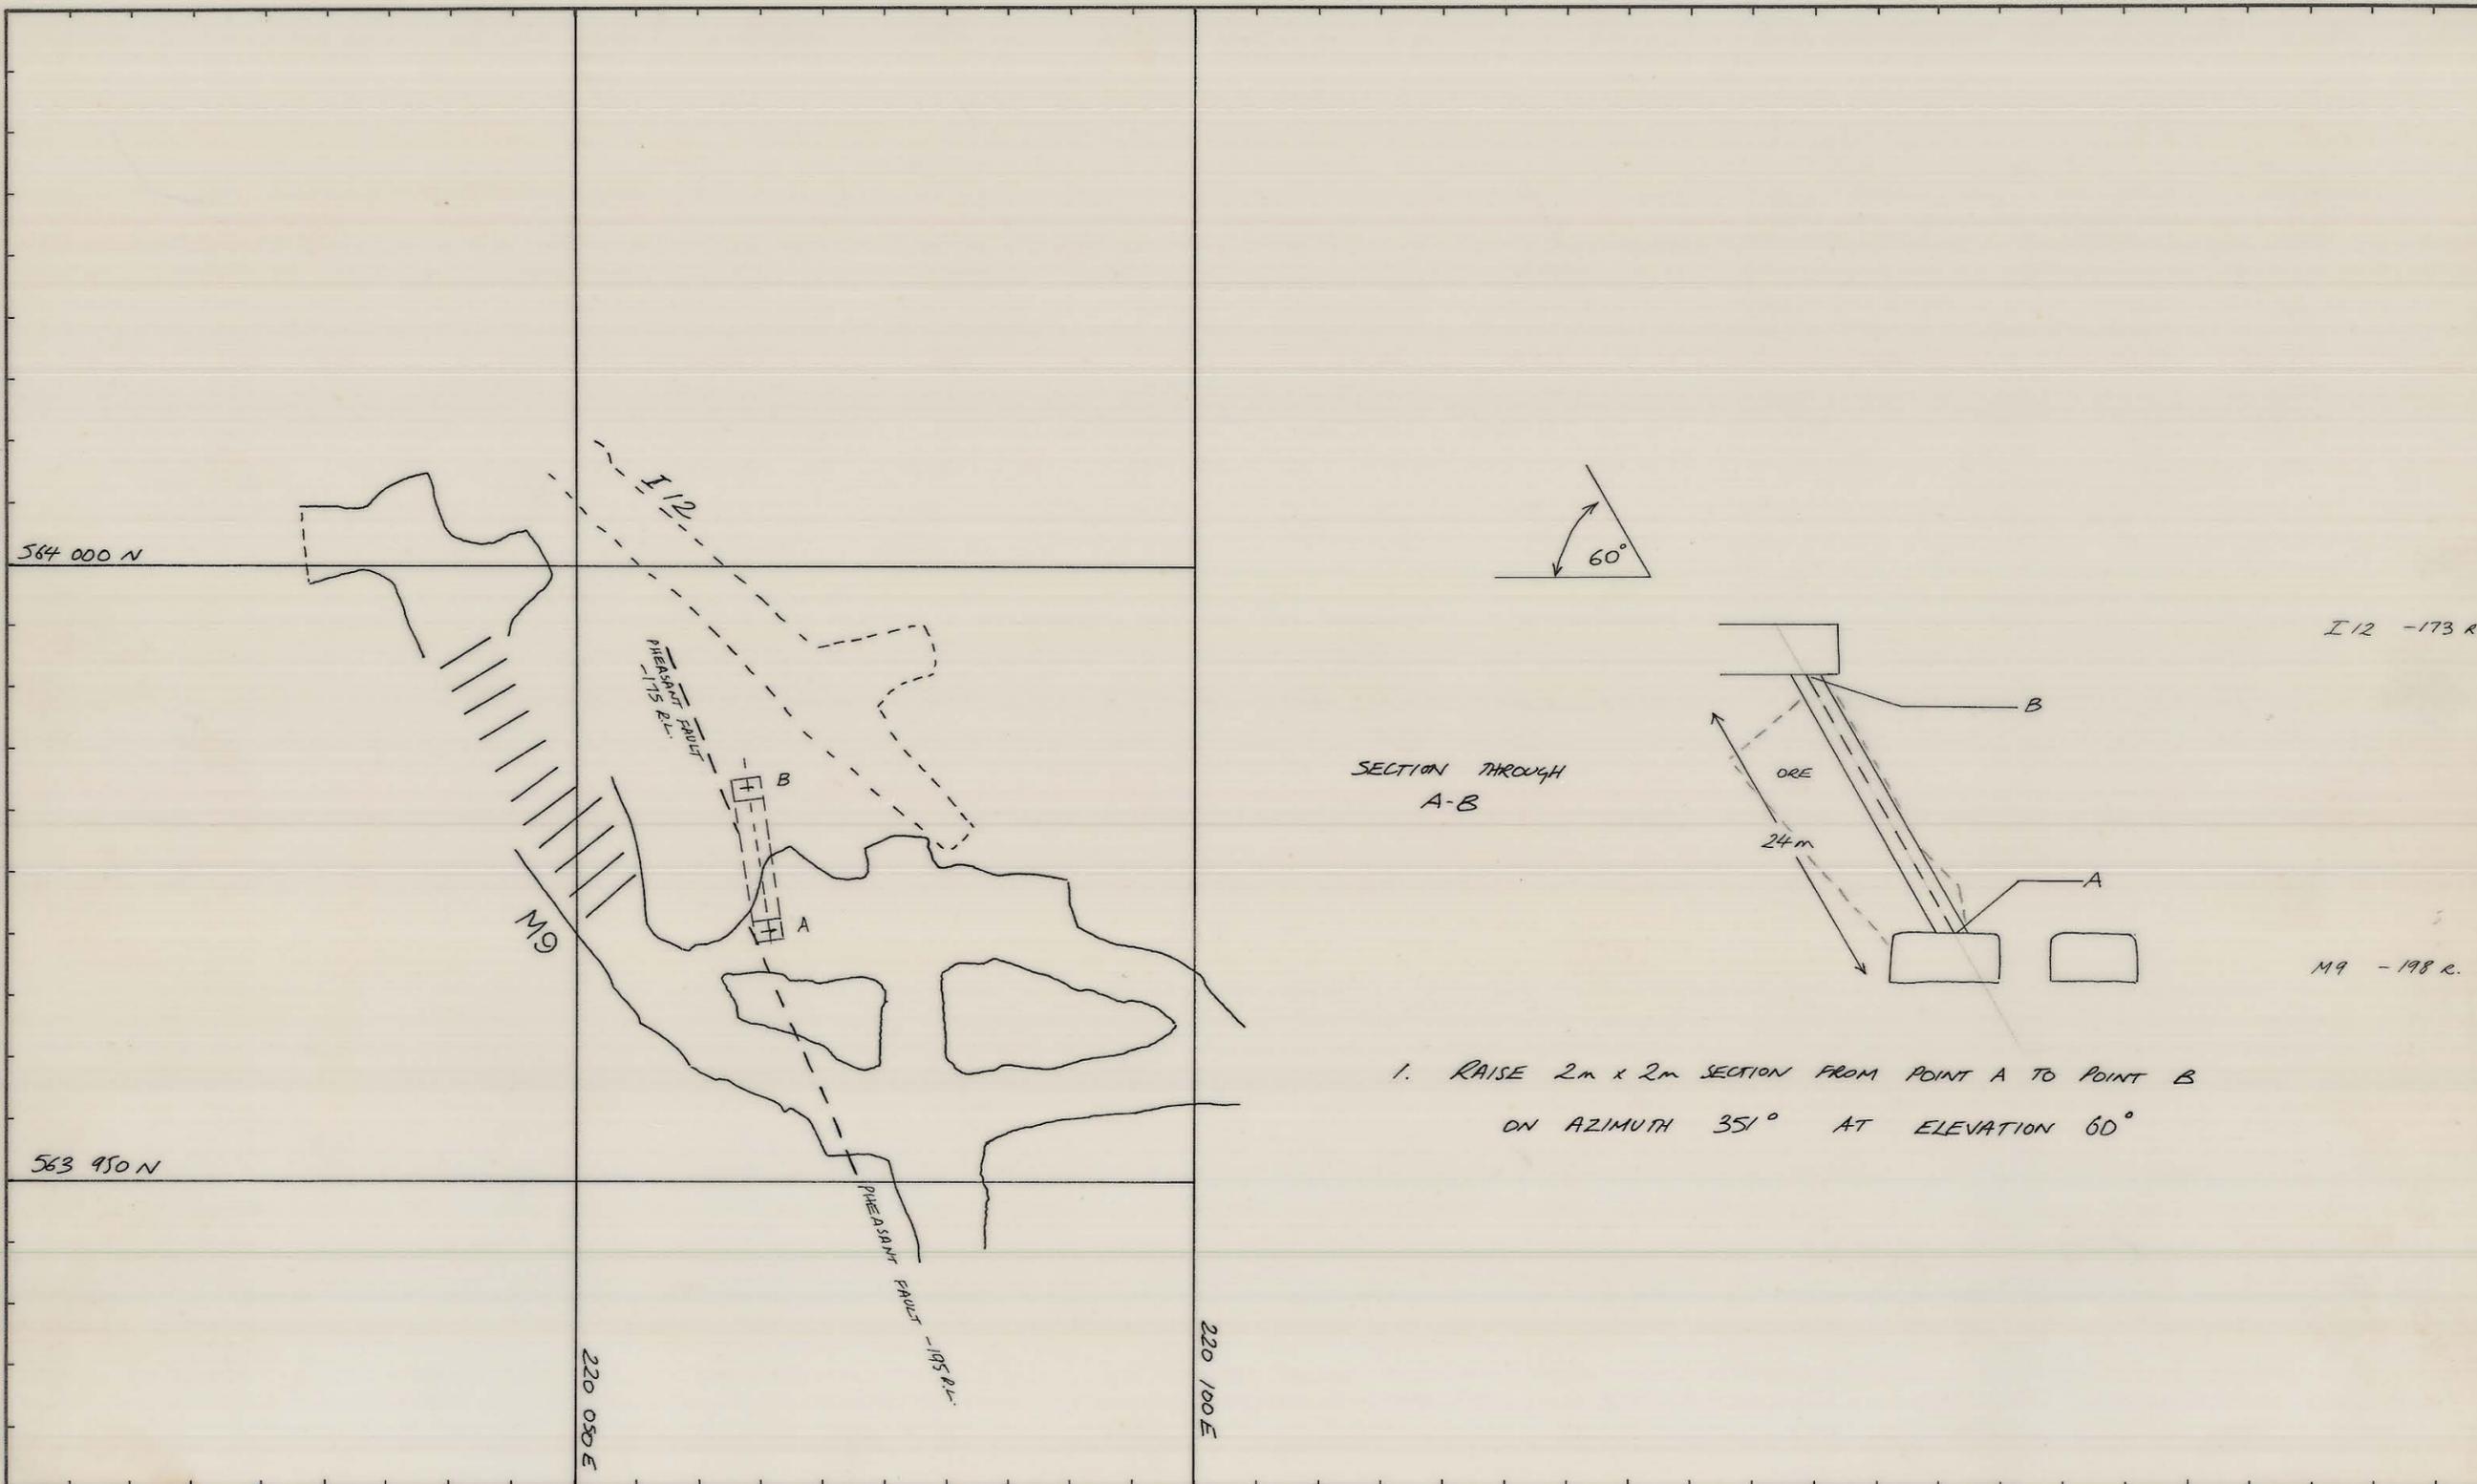

POINT	E	N	R.L.	REF PLAN	GEOLOGY	R E S D	14-11-80	SCALE 1:	KIS KING ISLAND SCHEELITE GRASSY KING ISLAND
A	220 065.5	563 970.5	-194.00	04 DM 14 1007 (195 RL)	SURVEY	e. B. J.	17/11/80	PIT DA9 NO 1 SLOPE NO 1 SLOT RISE	
B	220 063.75	563 982.0	-173.00	04 DM 14 1006 (170 RL)	PLANNING	MR	12 Nov 80		
					ROCK MEC.			DRAWING NUMBER	
					GRADE CON.		DOL. SUPT.		03 DM 07 - 3012
					DRAFTING				
					T.S.S.		17/11/80		