


0374_3257

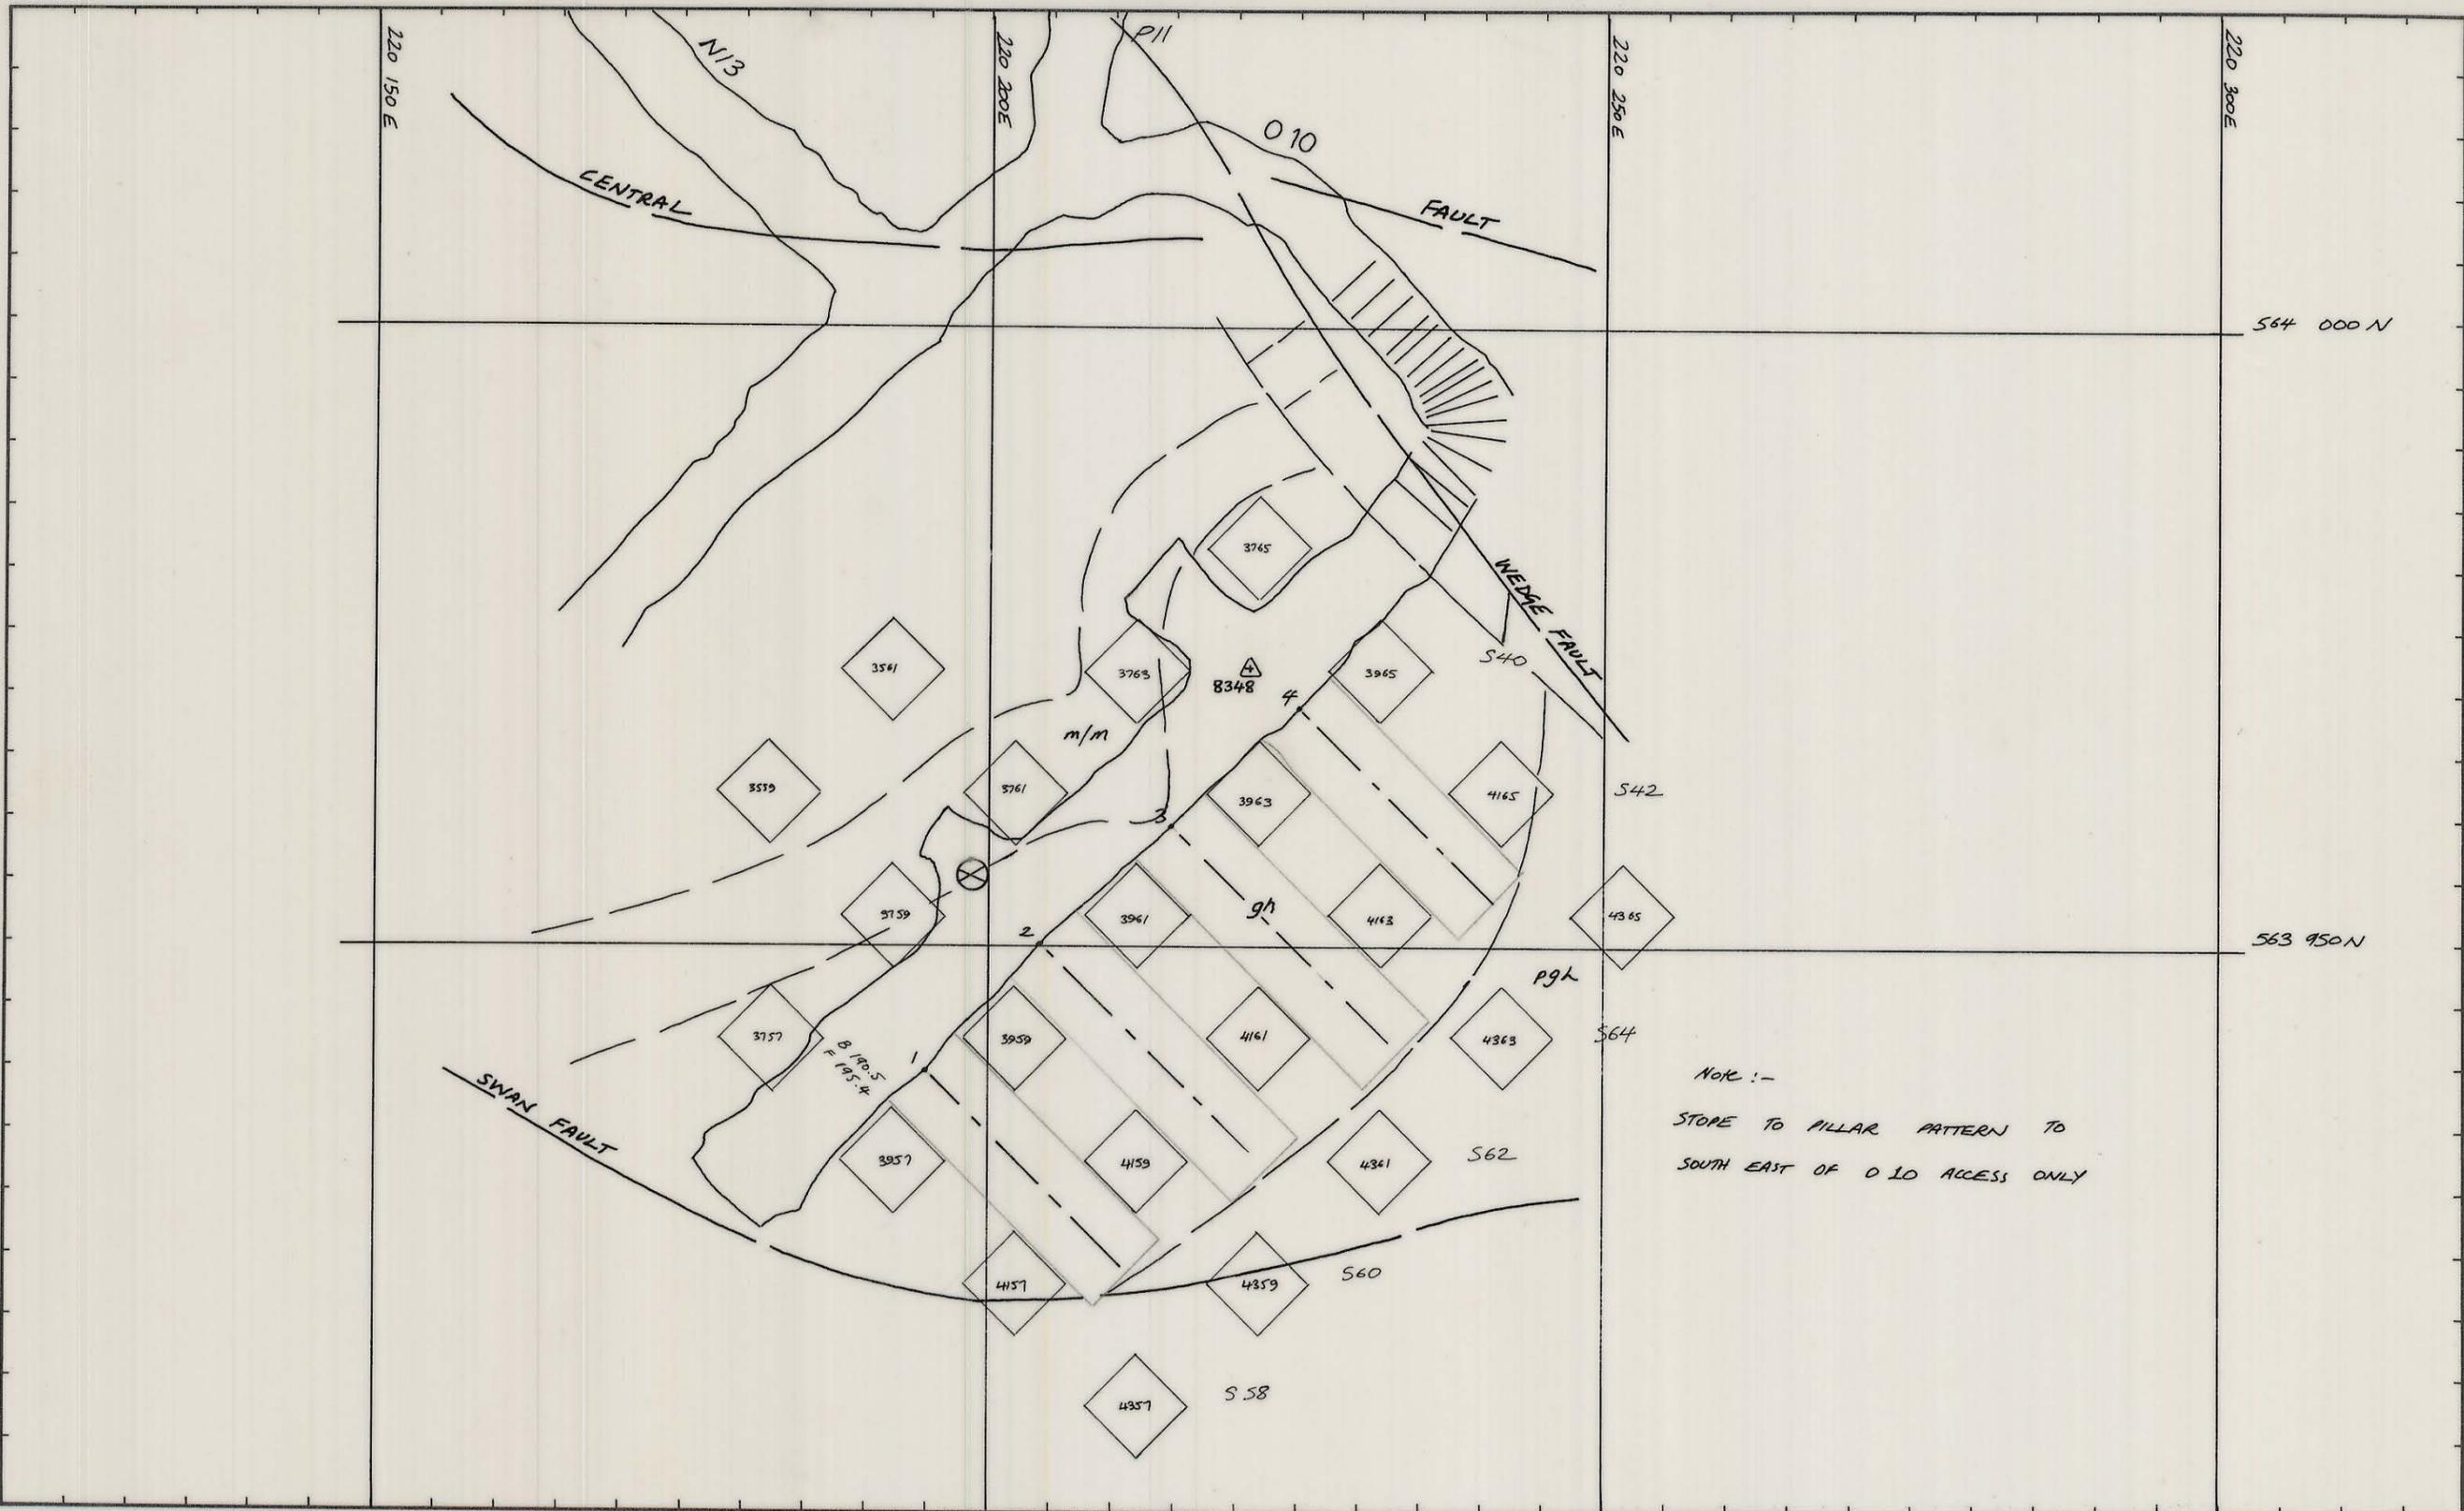

POINT	N	E	R.L.
1	563 940.0	220 194.7	-195.4
2	563 950.2	220 204.2	-195.3
3	563 959.7	220 214.8	-195.8
4	563 969.2	220 225.1	-195.8

REF PLAN	O 10 ACCESS 04 DM 14 - 1006
----------	-----------------------------

GEOLOGY	S.G.B.	16 DEC 80.
SURVEY		
PLANNING	MR	15 DEC 80
ROCK MEC.		
GRADE CON.		DOL. SUPT.
DRAFTING		
T.S.S.	ngc	

SCALE 1: 500	KIS KING ISLAND SCHEELITE GRASSY KING ISLAND
DOLPHIN MINE	
LIFT 9 OF LOWER PIT FROM O 10	
GEOLOGY AT -195 R.L.	
DRAWING NUMBER 03 DM 07 - 3013	