
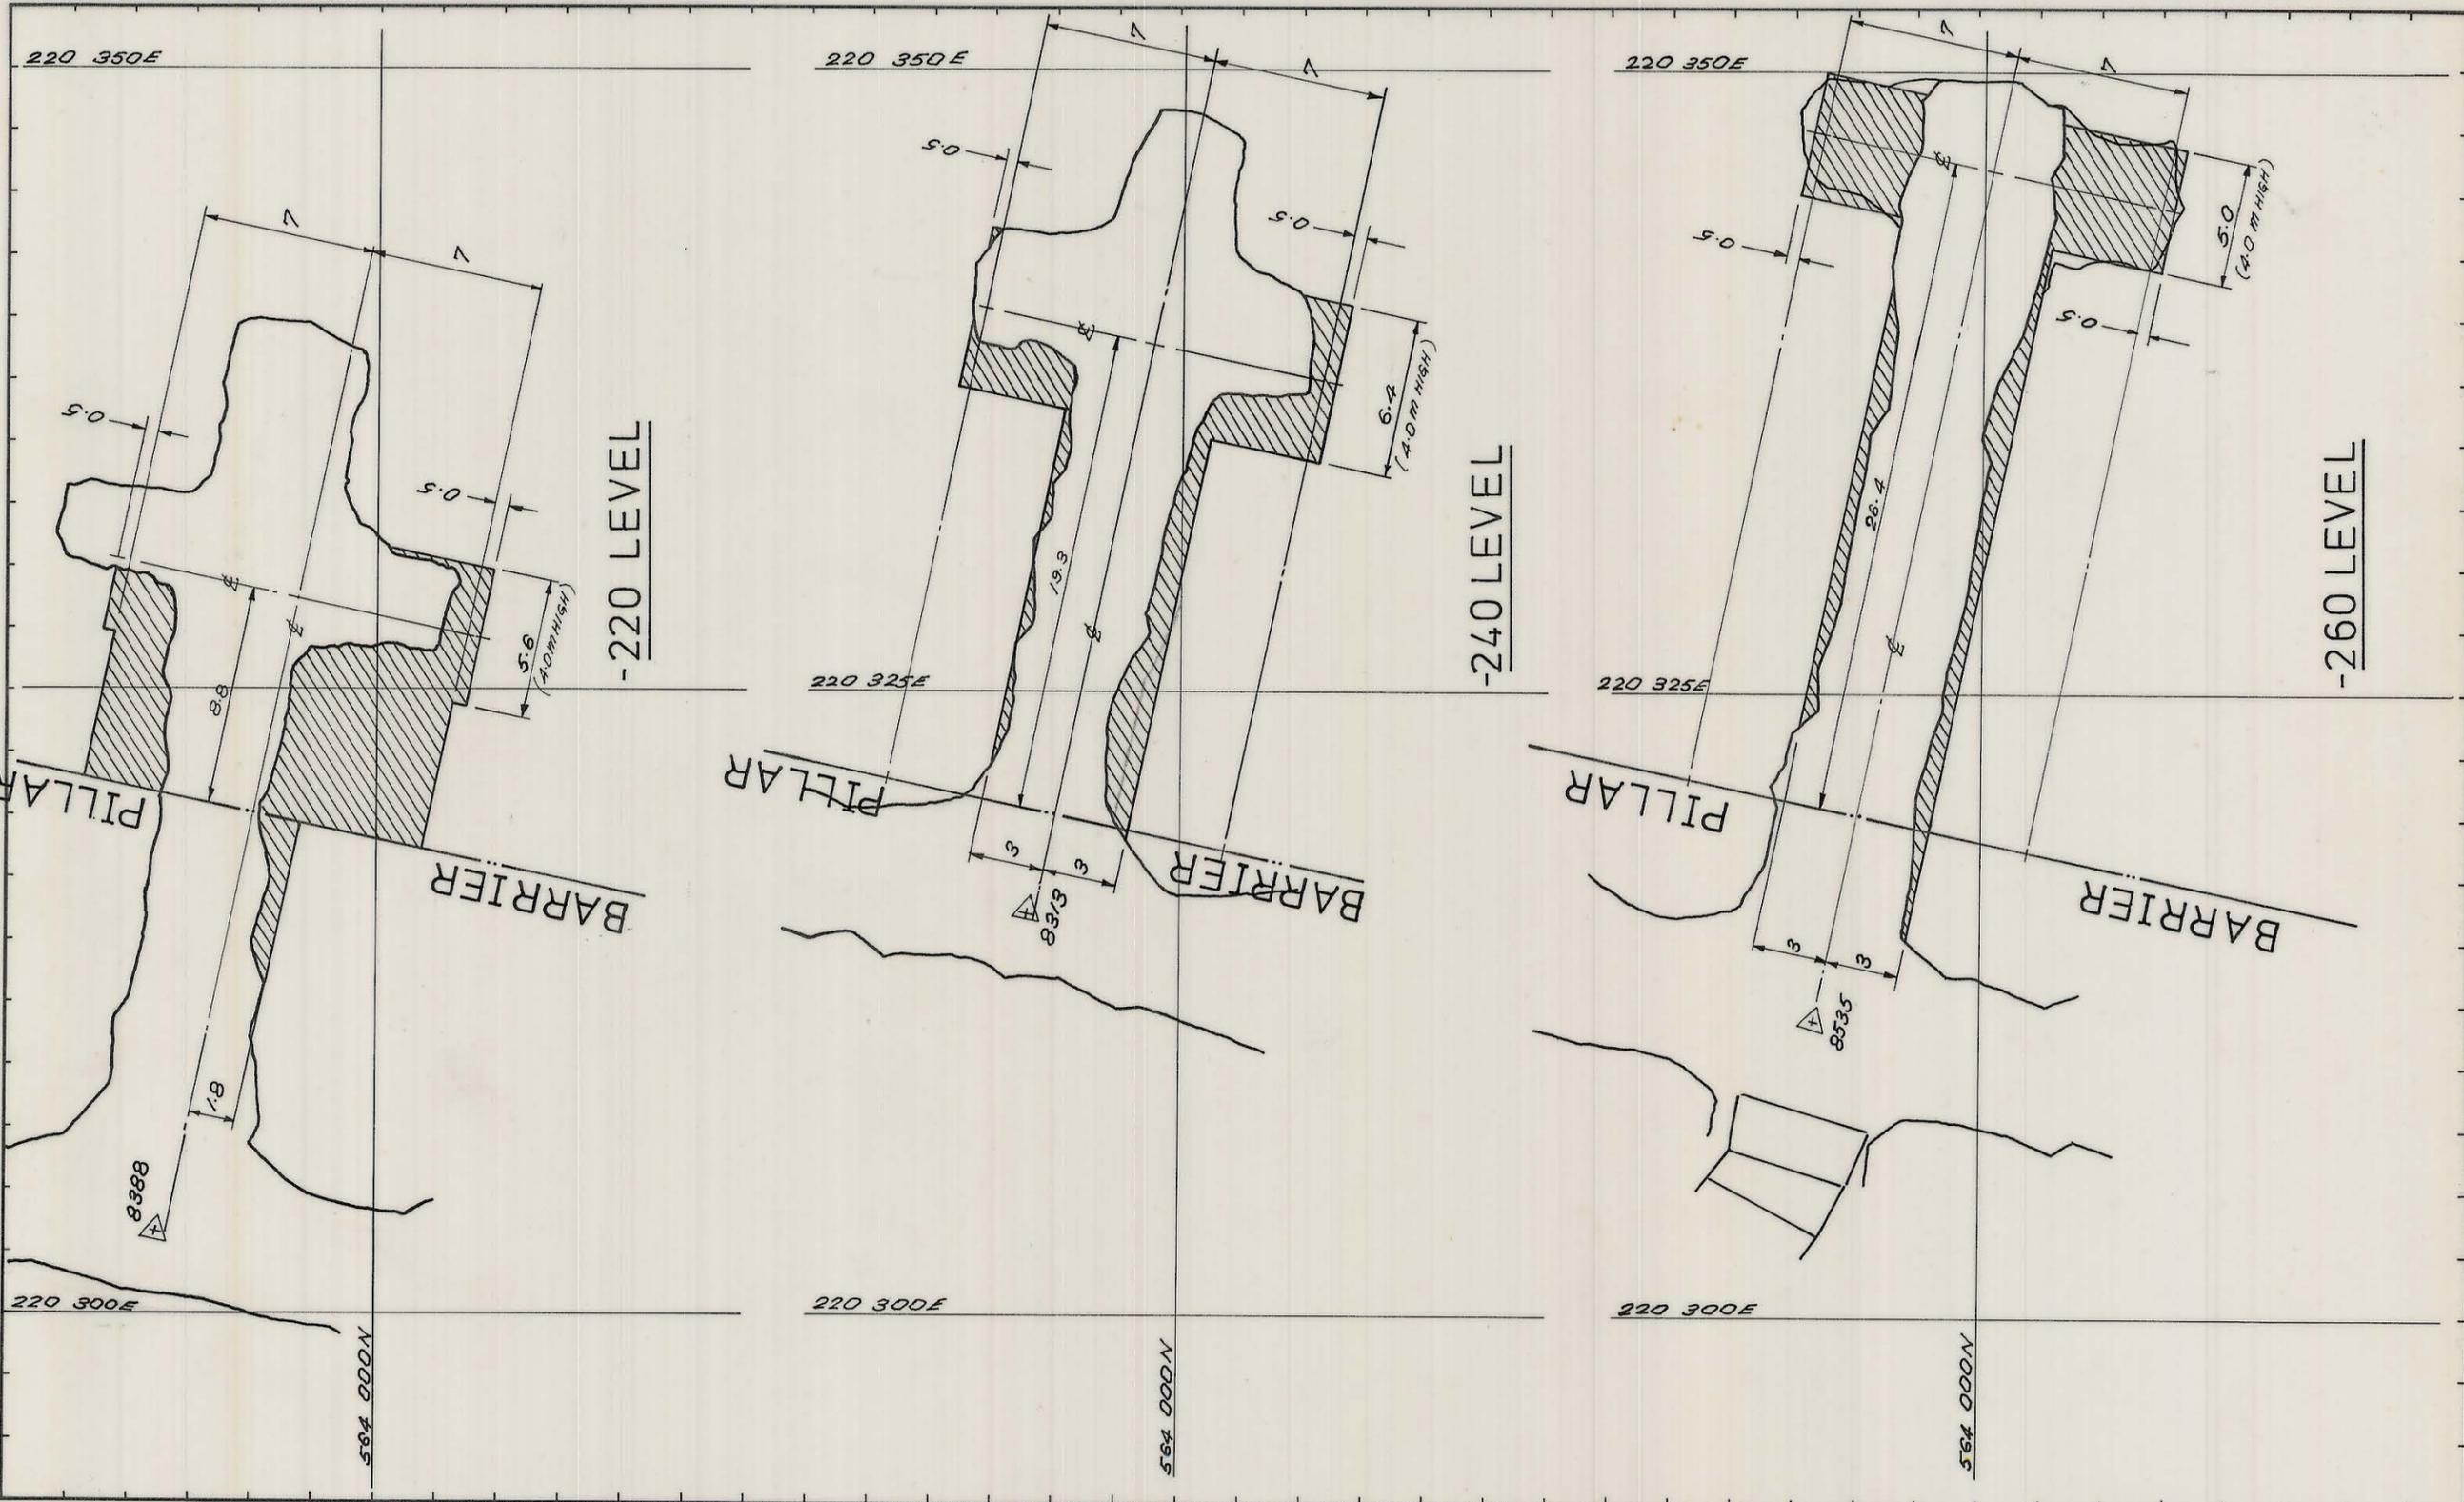


03DM07-3014

0374_3258

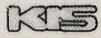

- NOTE:**
1. HATCHED AREAS, , SHOW WHERE STRIPPING IS TO BE DONE.
 2. ALL DIMENSIONS ARE IN METRES.
 3. ALL STRIPPING IS TO BE 4M HIGH.

REF. PLAN	04DM12-146/142, 148, 160		SCALE	1: 250	 KING ISLAND SCHEELITE GRASSY KING ISLAND
GEOLOGY	R.E.S.D	21-8-81	DOLPHIN MINE LOWER WEDGE - W62 STOPE. DRAWING NUMBER 03DM07 - 3014		
SURVEY		21/8/81			
PLANNING	P.B.	31-8-81			
ROCK MEC.	B.K.M.	21.8.81			
MINE SUPT.	AGC	27/8/81			
G.M.S.		29/8/81			
T.S.S.		27/8/81			