


03DM07-3016

0374_3260

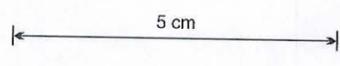


CO-ORDINATES			
POINT	N	E	R.L.
1	563 989.18	220 328.95	B-279.78 F-278.1
2	564 002.9	220 331.9	B-271.8 F-276
3	563 999.1	220 349	B-271.1 F-275.3
4	564 021.5	220 335.8	B-270.8 F-275
5	563 975.5	220 326	B-274.6 F-278.8
6	563 969.8	220 352	B-273.7 F-277.9

NOTE: 1. IN THE NORTH, W64 MAY OR MAY NOT EXIST DEPENDING ON GEOLOGY WITHIN THE STOPE ITSELF.

IN THE SOUTH, LENGTH AND GRADIENT OF W58 TO W48 INCLUSIVE ARE SUBJECT TO REVISION WHEN MORE GEOLOGICAL INFORMATION ARE AVAILABLE. THEREFORE, DEVELOPMENT OF THESE STOPES MUST NOT BE PROCEEDED UNTIL GEOLOGY BECOMES CLEAR.

2. THIS PLAN SUPERSEDES PLAN NO 03DM04-3017.

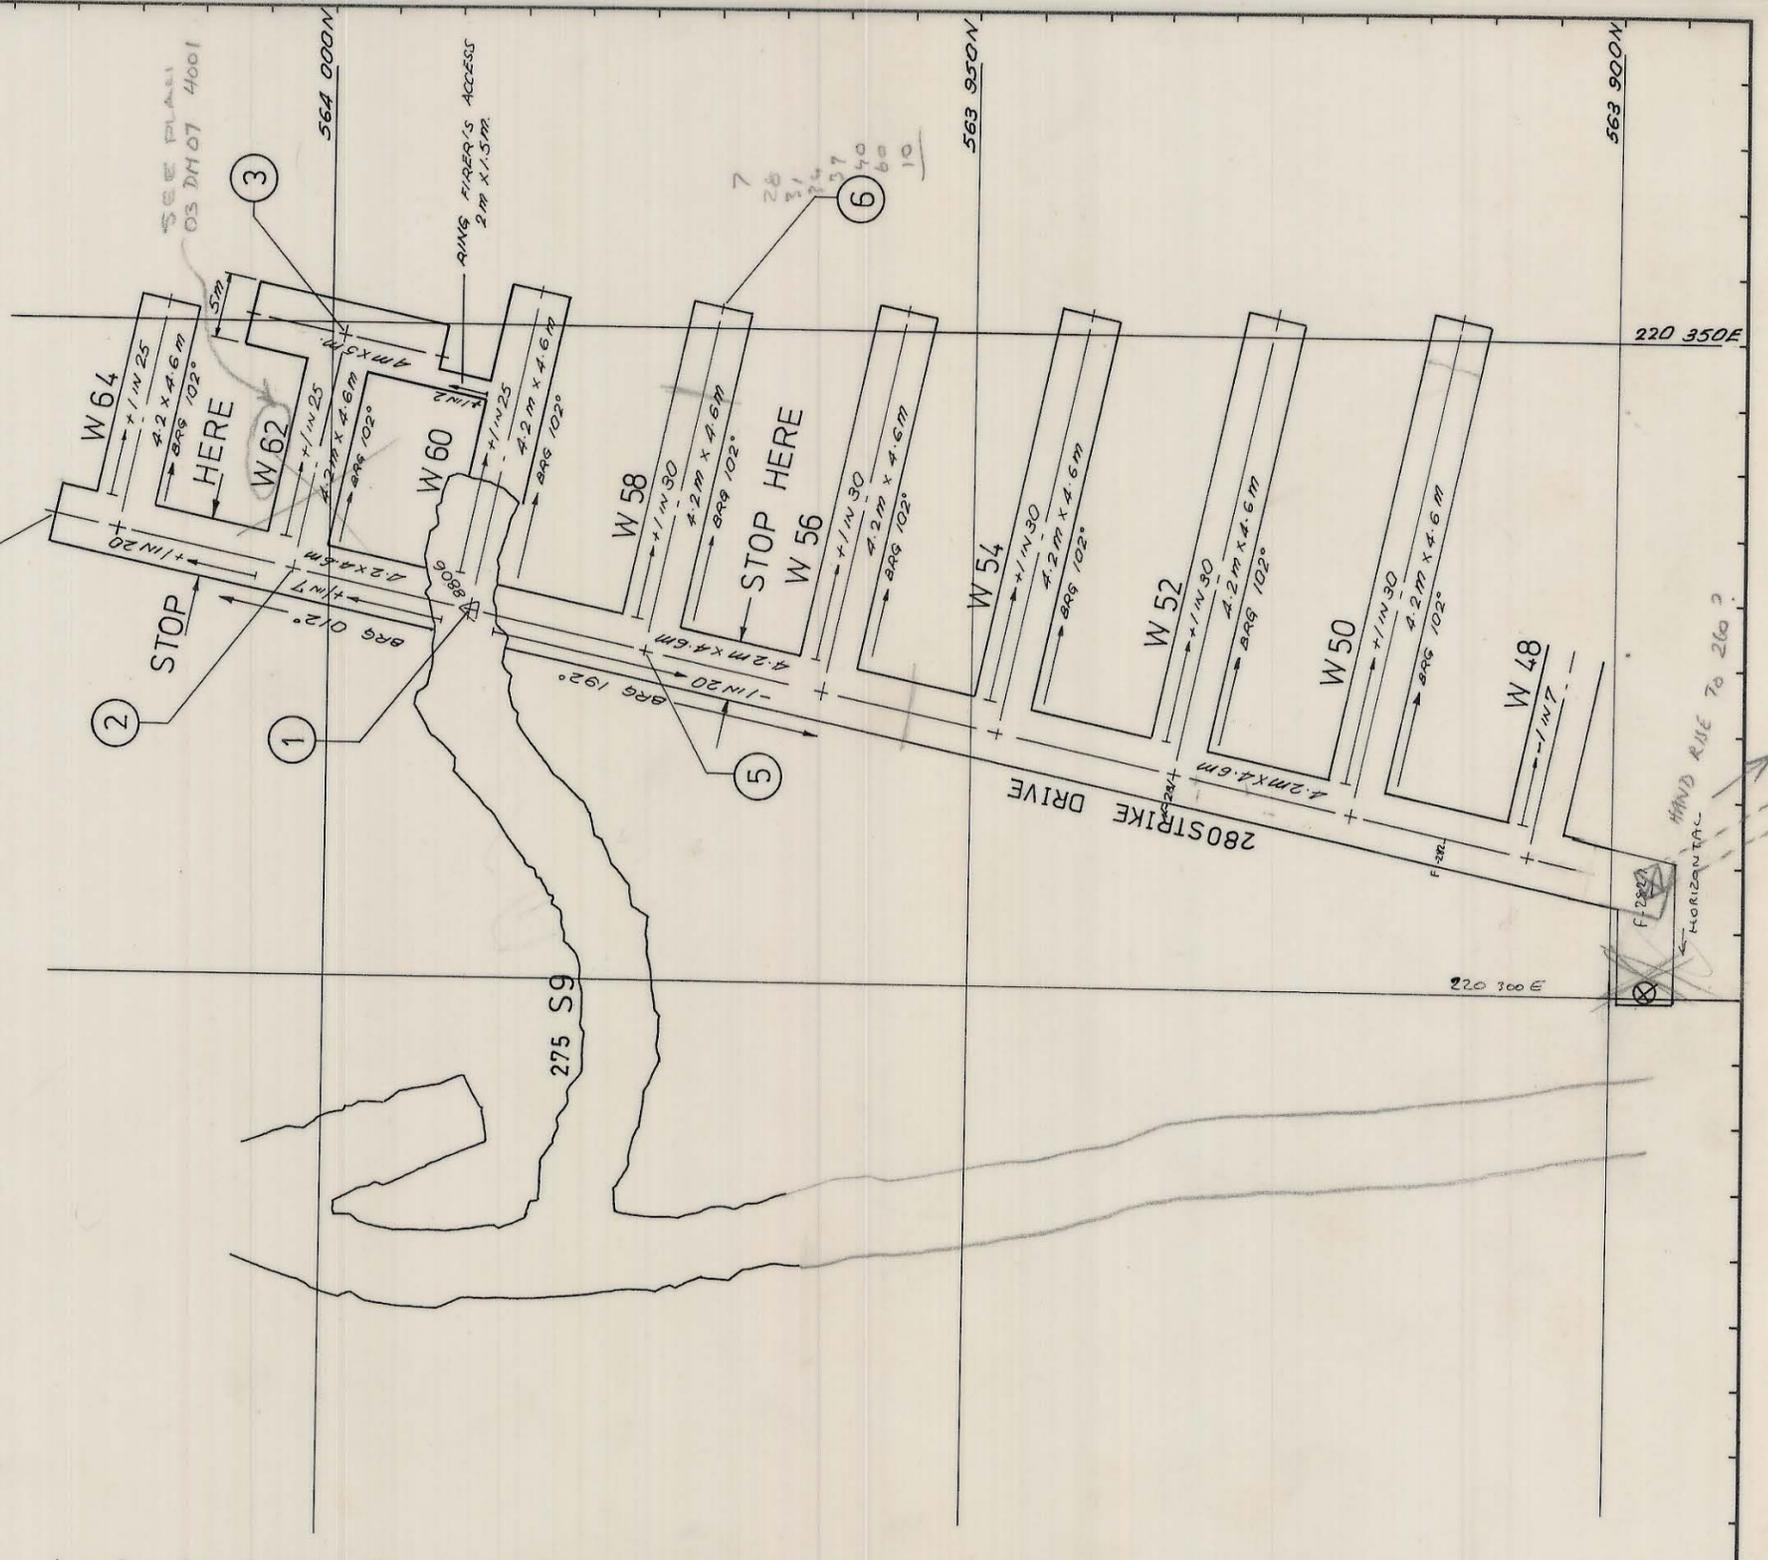

REF PLAN	04DM14-1111, 04DM12-146165	GEOLOGY	RES.D.	9-7-81	SCALE 1: 500	
SURVEY	<i>[Signature]</i>	PLANNING	<i>[Signature]</i>	20/9/81		
ROCK MEC.	<i>[Signature]</i>	MINE SUPT	<i>[Signature]</i>	9-7-81	DOLPHIN MINE LOWER WEDGE DEVELOPMENT AT -280 LEVEL.	
S.M.S.	<i>[Signature]</i>	T.S.S.	<i>[Signature]</i>	8/10/81		
DRAWING NUMBER 03DM07-3016						