


0374\_3261

03 DM 07 - 3017

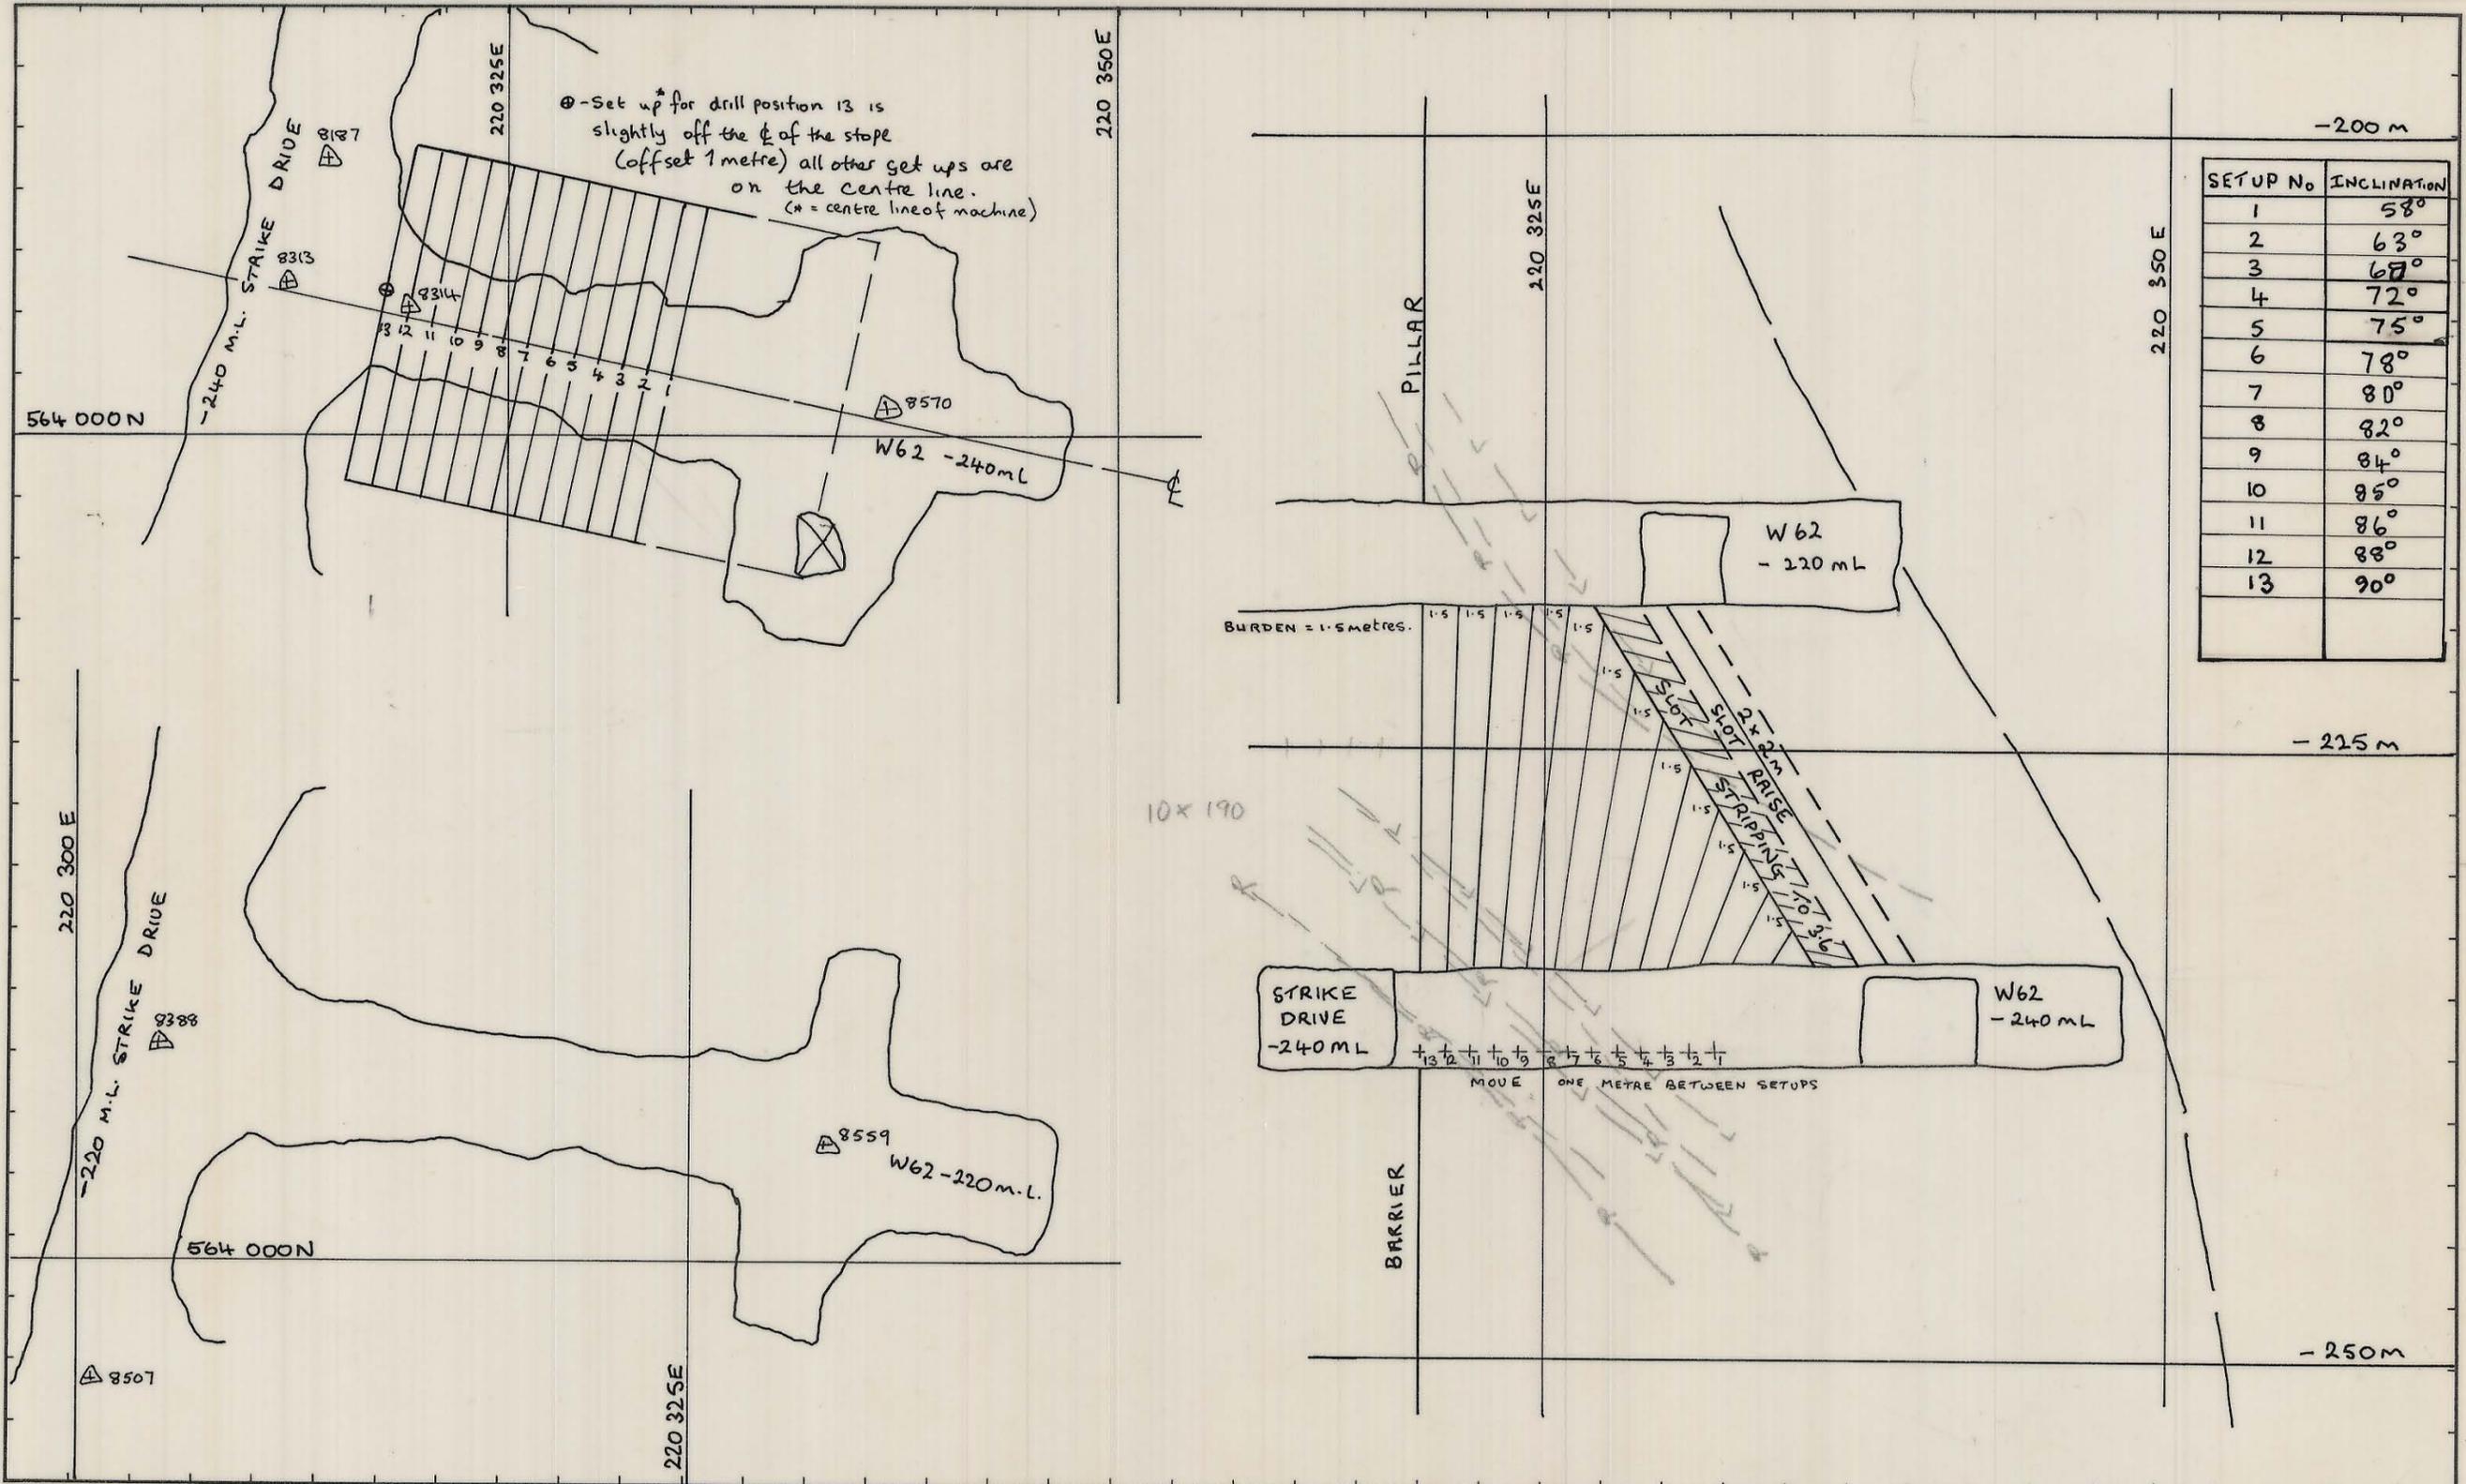

REF PLAN 03 DM 06 - 1002	GEOLOGY		SCALE 1: 250	KIS KING ISLAND SCHEELITE GRASSY KING ISLAND
	SURVEY			
	PLANNING	AD4 25-11-81	W62 - 240 m. R.L. RING DRILLING FAN INCLINATIONS.	
	ROCK MEC.		DRAWING NUMBER	
	GRADE CON.		03 DM 07 - 3017	
	DRAFTING			
T.S.S.				