


0374_3264

03 DM 07 3020

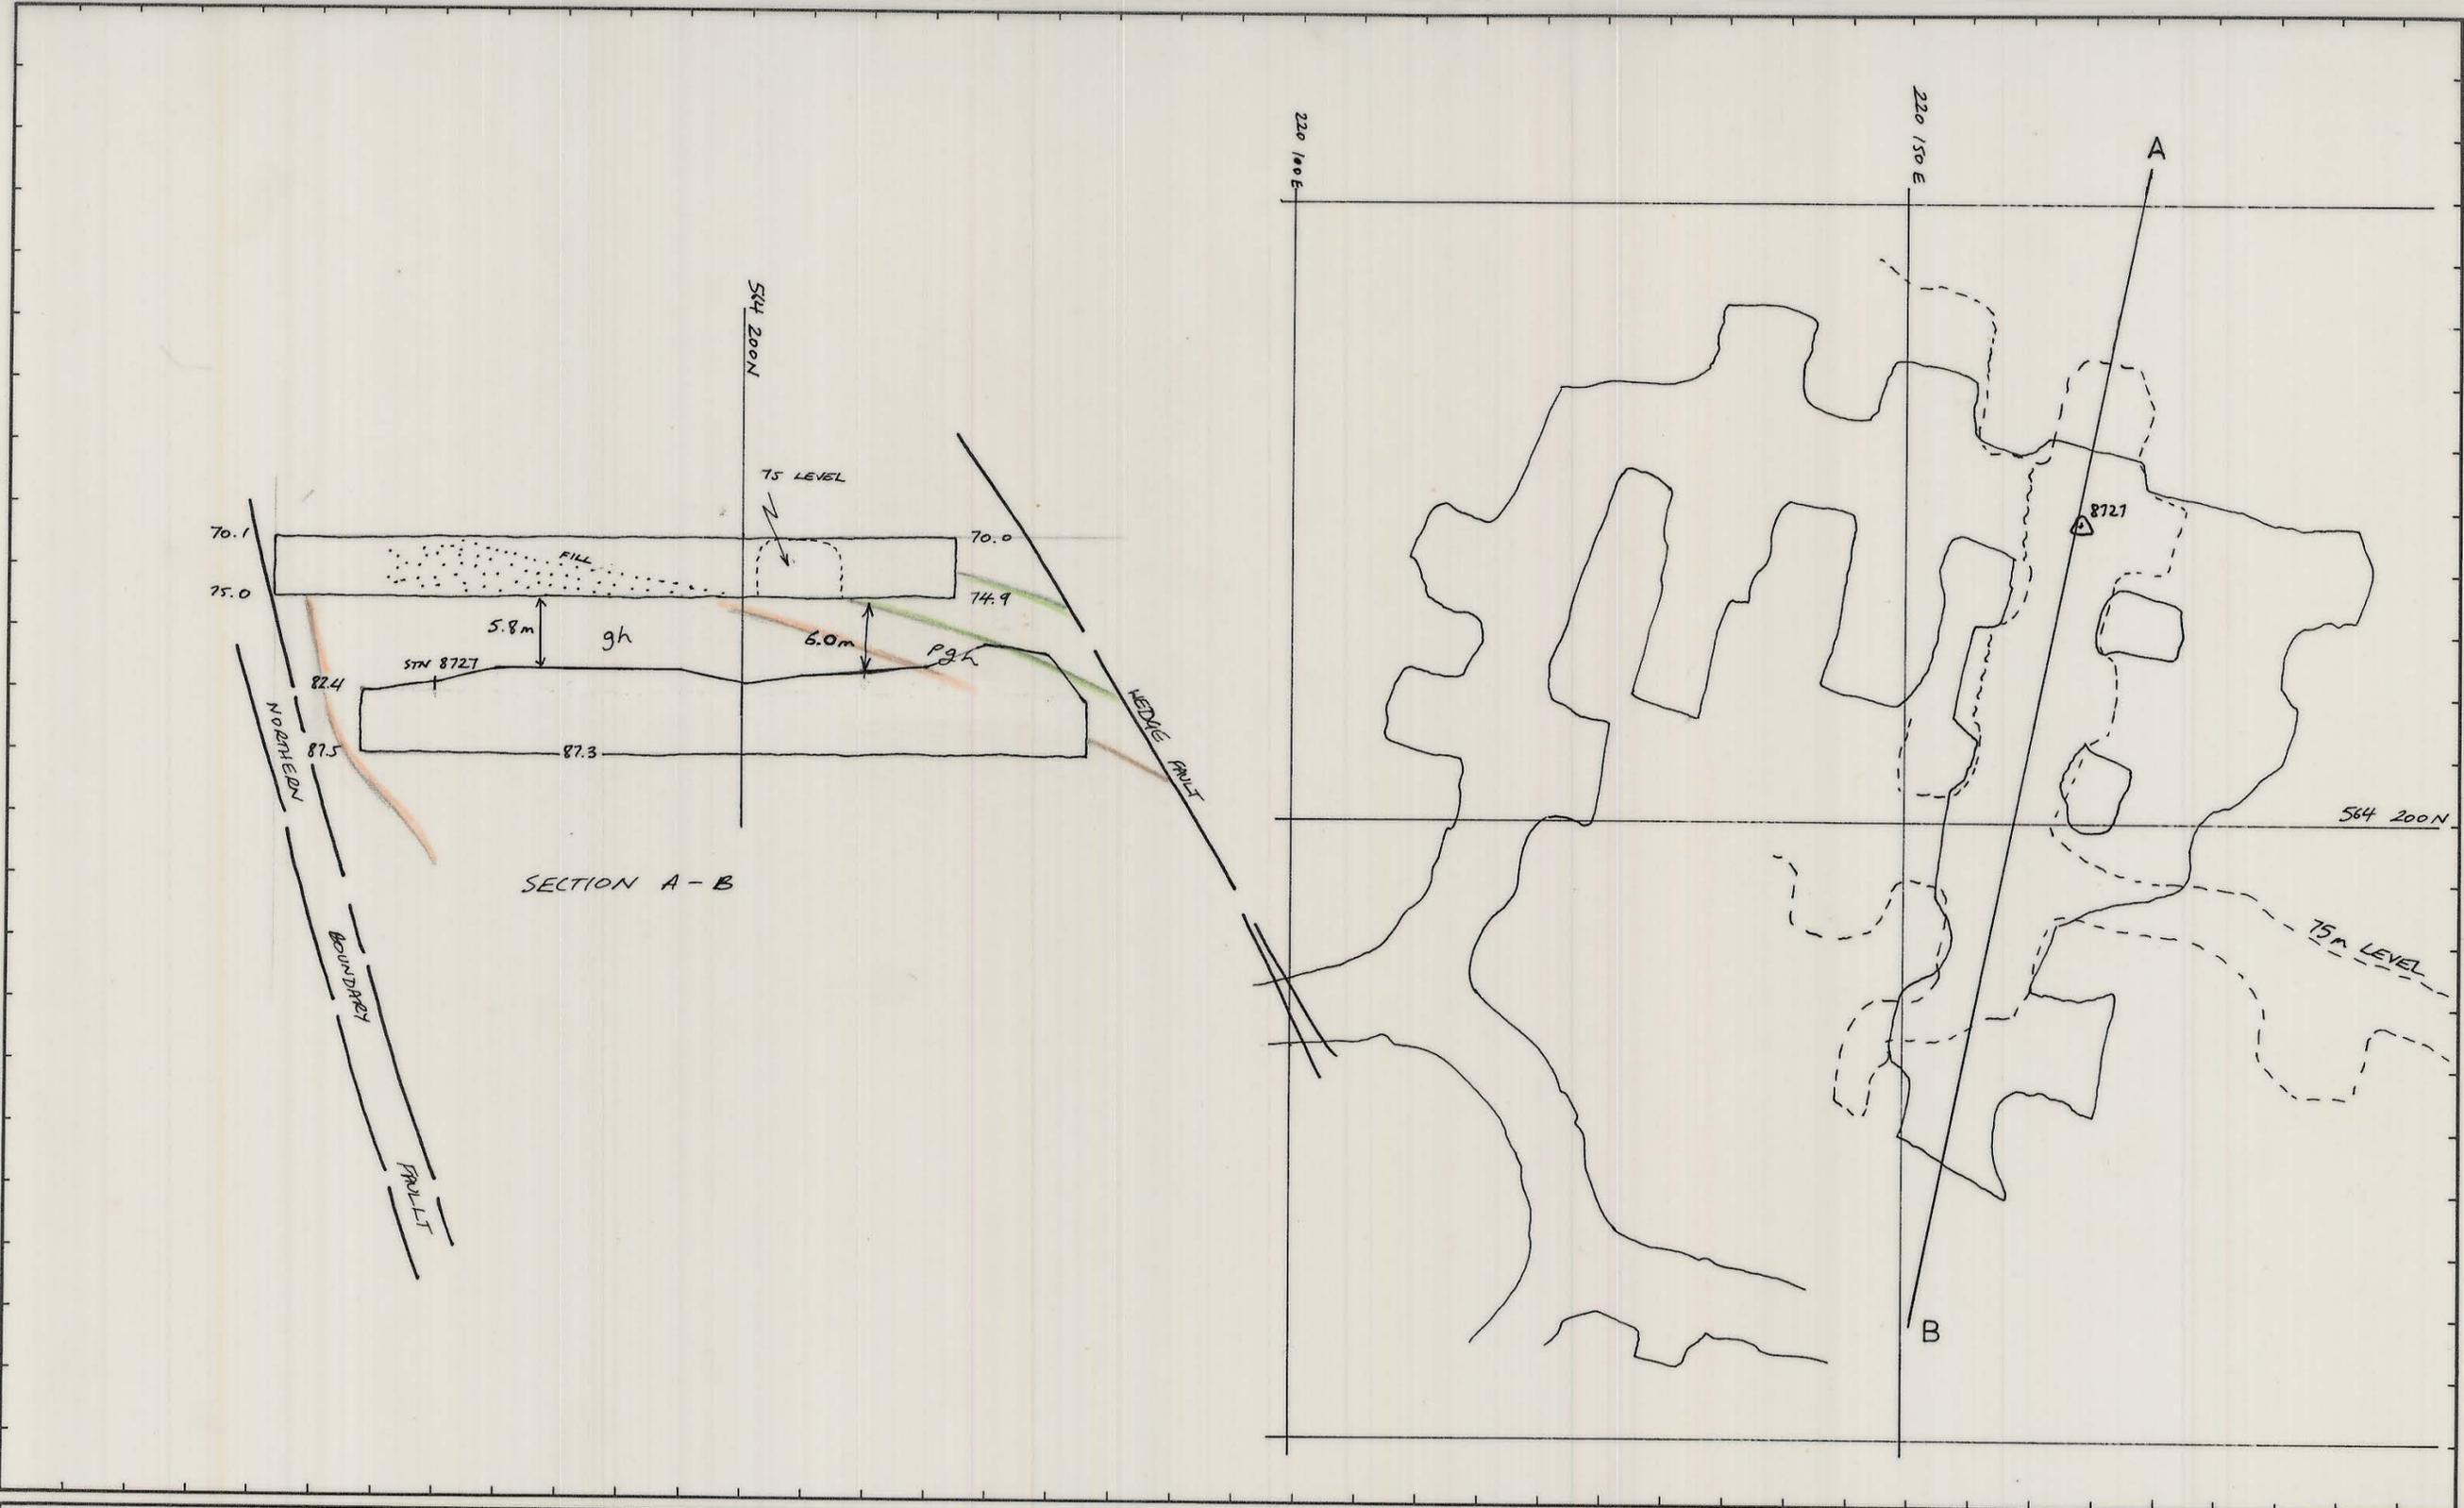

REF PLAN	GEOLOGY		SCALE 1: 500	
	SURVEY			
	PLANNING	MR 6 APRIL.		
	ROCK MEC.			
	GRADE CON.			
DRAFTING		W.20 SLOPE TOP WEDGE		
T.S.S.				
DRAWING NUMBER			03 DM 07 3020	