


03 DM 07 3021

0374_3266

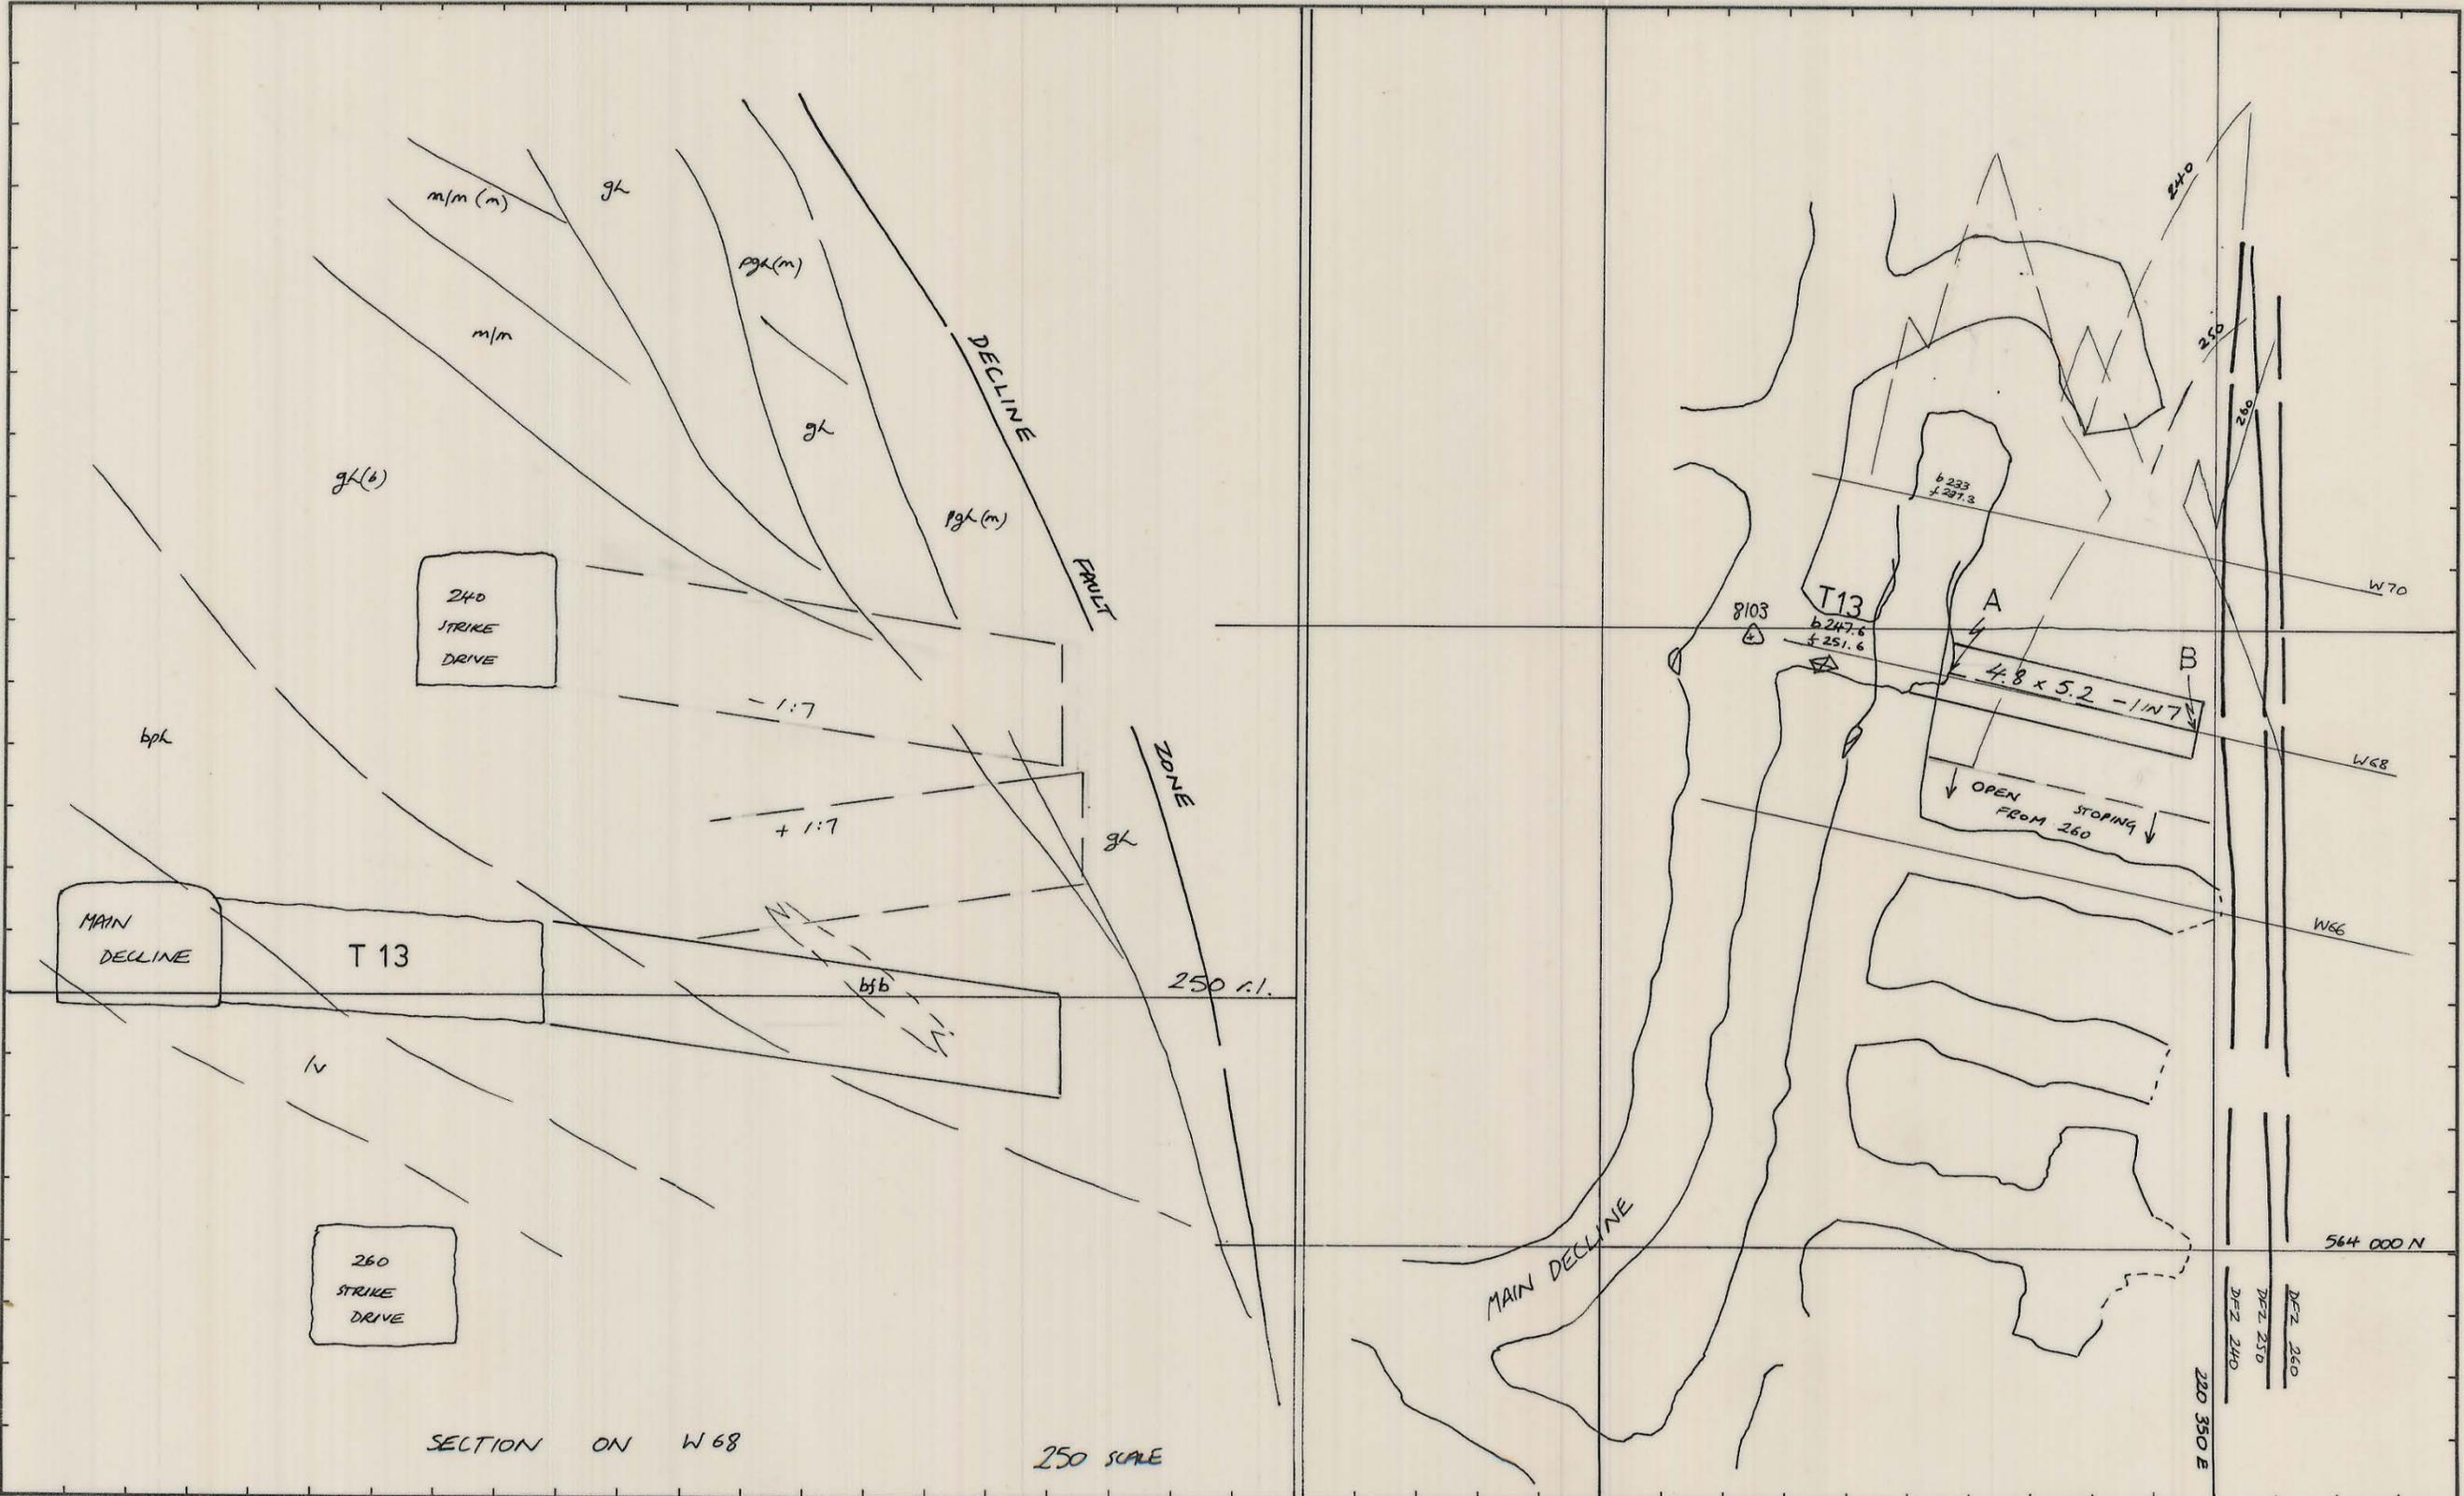

PT	N	E	RL
A	564 046.5	220 328.0	251.0 r.l.
B	564 042.0	220 348.5	254.0 r.l.

REF. PLAN

GEOLOGY	SURVEY	PLANNING	ROCK MEC.	GRADE CON.	DRAFTING
		MR			
		7 APR 82			

SCALE 1: 500/250

KIS KING ISLAND SCHEELITE GRASSY KING ISLAND

REMNANT 250 - 240 LOWER WEDGE, NORTH OF W66

DRAWING NUMBER