


SET UP	INCLINATION	OFFSET (m)
1	82	0
2	82	0
3	82	0.3
4	82	0.5
5	82	0.9
6	82	1.2
7	82	1.5
8	82	1.6
9	82	1.5
10	82	1.95
11	82	1.4
12	82	1.6
13	82	1.1
14	82	1.3
15	82	1.1
16	82	1.0
17	82	0.9
18	82	0.9
19	82	0.8
20	84	0.8
21	86	0.8
22	88	0.8
23	90	0.8

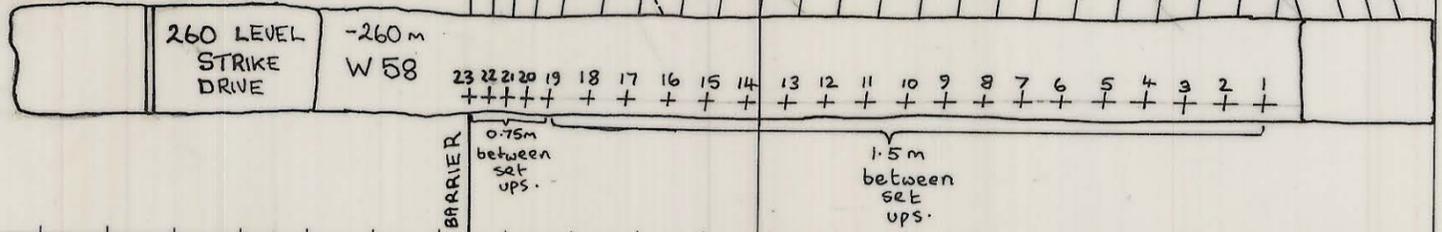

REF PLAN + = POSITION OF SET UP (WITH BOOM ETC VERTICAL) TO BE MARKED ON BACK OR SIDE WALL BY SURVEY.	GEOLOGY		SCALE 1:250 
	SURVEY		
	PLANNING	ADJ JUNE 82	W58 - 260 m R.L. RING DRILLING FAN INCLINATIONS
	ROCK MEC.		
	GRADE CON.		
DRAFTING		DRAWING NUMBER	
T.S.S.		03 DM 07 - 3025	