




SECTION W70

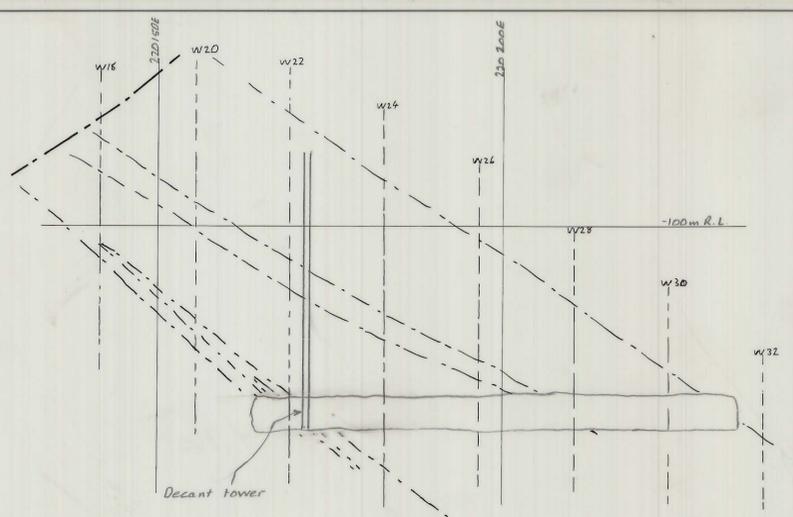


SECTION W82

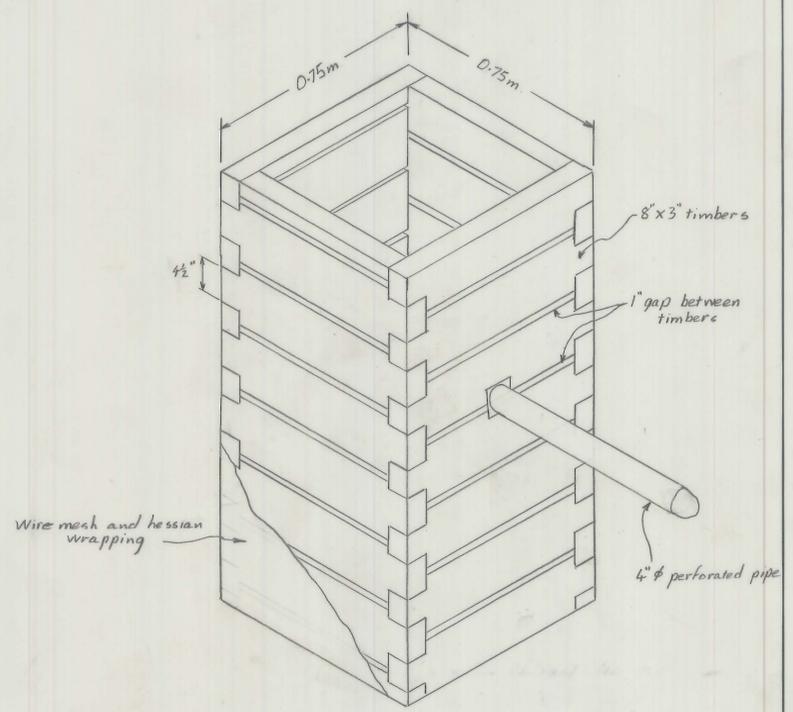


DECANT TOWER (Not to scale)

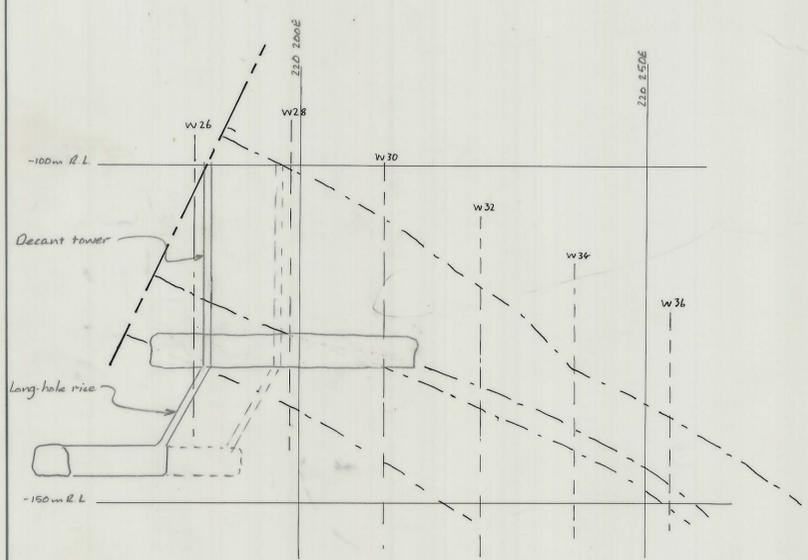

SECTION W74

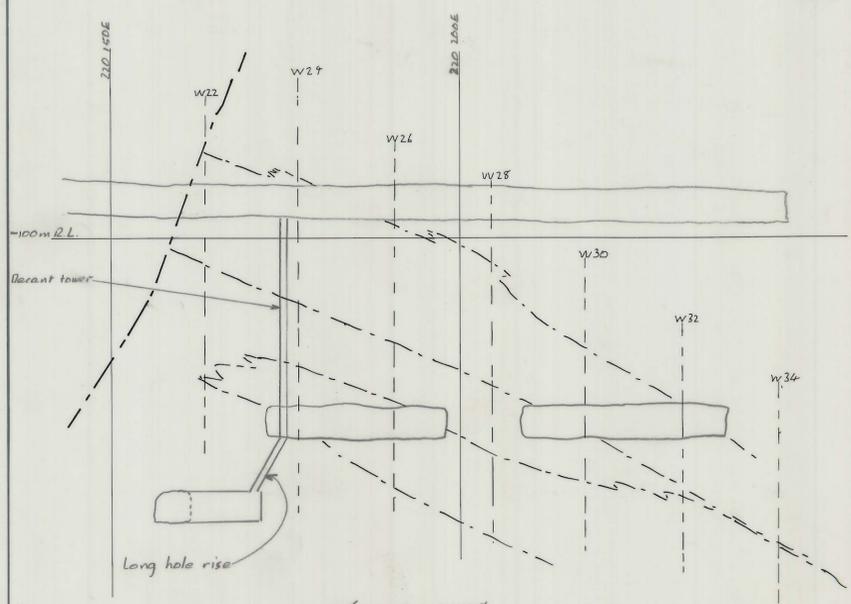

SECTION W78

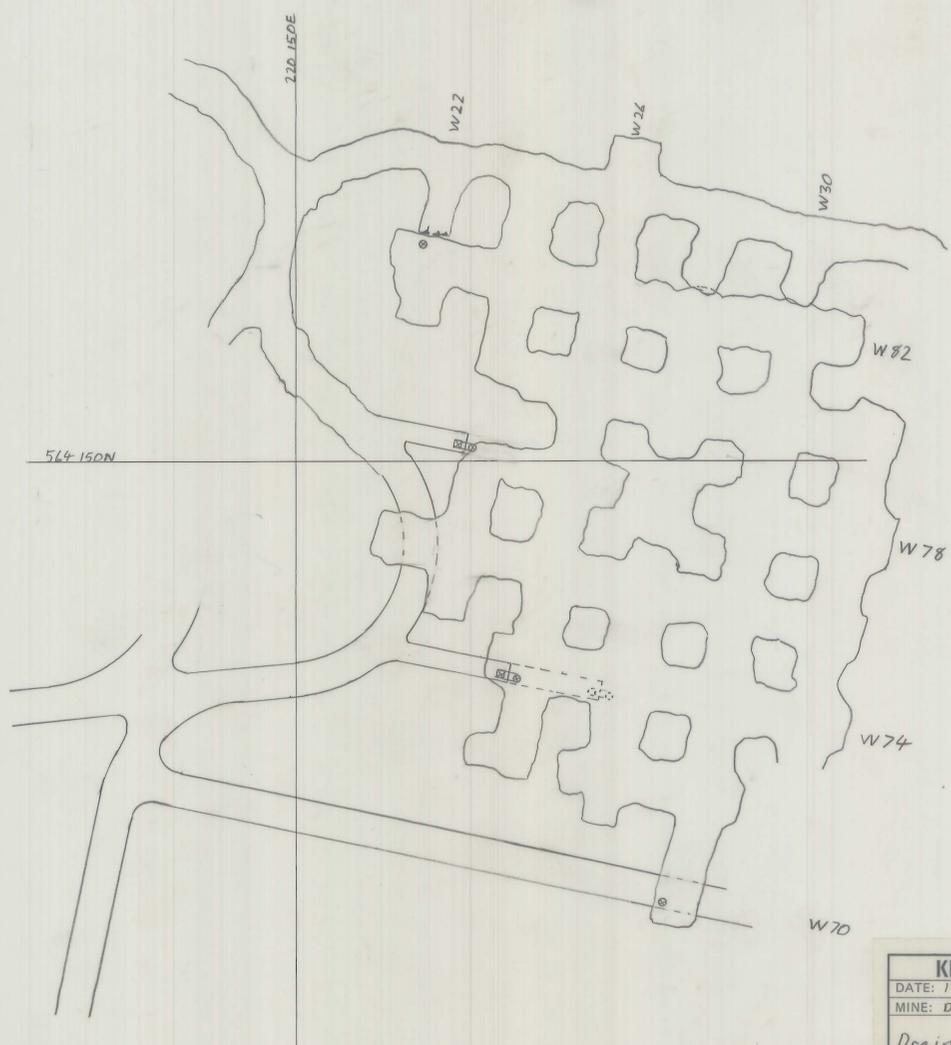

KING ISLAND SCHEELITE		APPROVAL		COPY
DATE: 15/12/75	SCALE: 1:500	PLANNING ENG.:		
MINE: DOLPHIN	DWG/NO.:	SENIOR PLAN. ENG.:		
Drainage of C-Wedge Slope		MINE SUPT.:		
From -130m R.L.		G. MINING SUPT.:		
		SENIOR SURV'R.:		
		SENIOR GEOLOGIST:		
		SURVEYOR:		
PRELIMINARY	<input checked="" type="checkbox"/> FINAL			