




150 LEVEL WORKS Scale 1:500

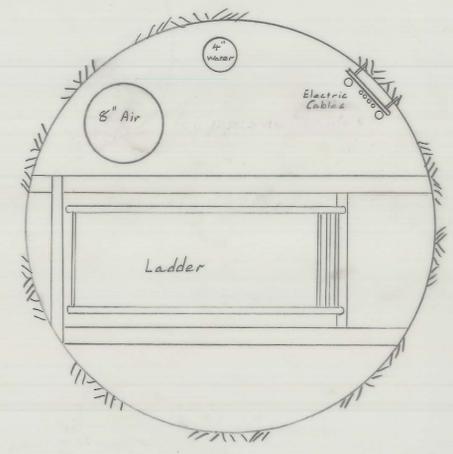


MANWAY RISE Scale 1:15

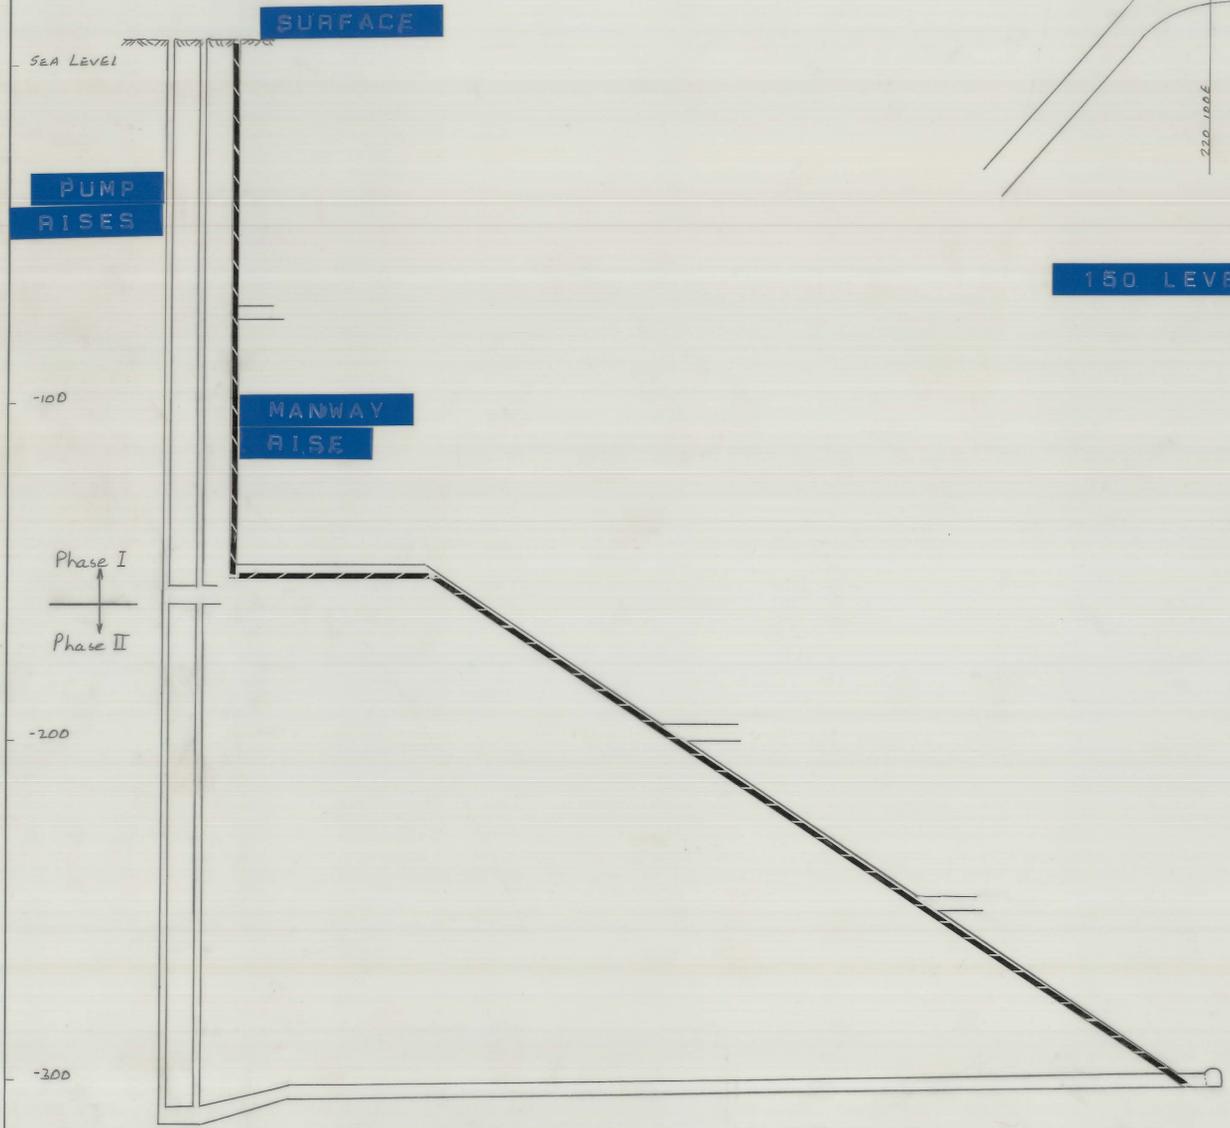


SCHEMATIC SECTION Scale 1:1000

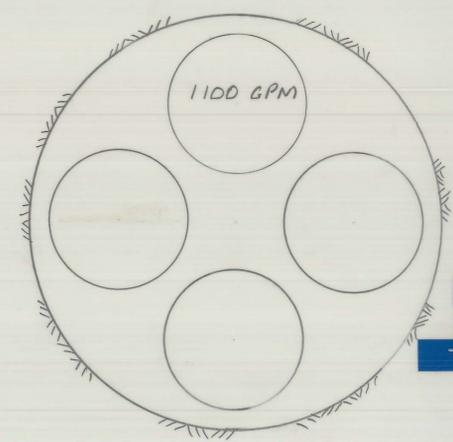

4500 GPM TWO OFF TOTAL 9000 GPM Scale 1:15

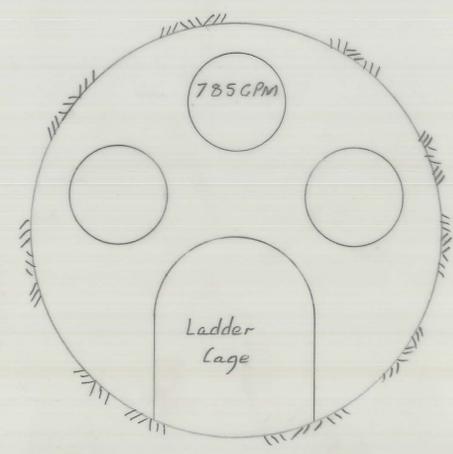

2400 GPM PLUS LADDER

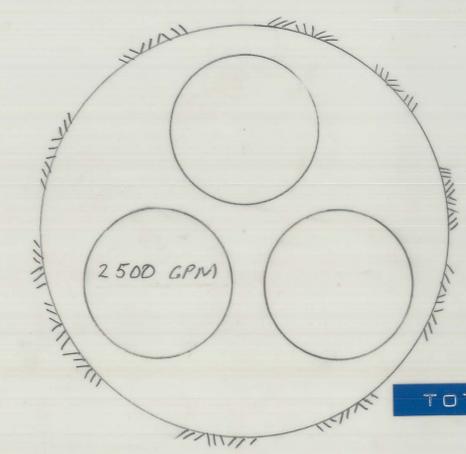

7500 GPM TOTAL 9900 GPM Scale 1:15

KING ISLAND SCHEELITE		APPROVAL		COPY
DATE: 27/4/76	SCALE: AS STATED	PLANNING ENG.:		
MINE: DOLPHIN	DWG/NO.: 0374-1008	SENIOR PLAN. ENG.:		
EMERGENCY PUMPING AND EGRESS SCHEME		MINE SUPT.:		
		G. MINING SUPT.:		
		SENIOR SURV'R.:		
		SENIOR GEOLOGIST:		
		SURVEYOR:		
PRELIMINARY	<input checked="" type="checkbox"/>	FINAL	<input type="checkbox"/>	