


27 JUN 1981

5 cm

0374_3276

03DM08 - 3015

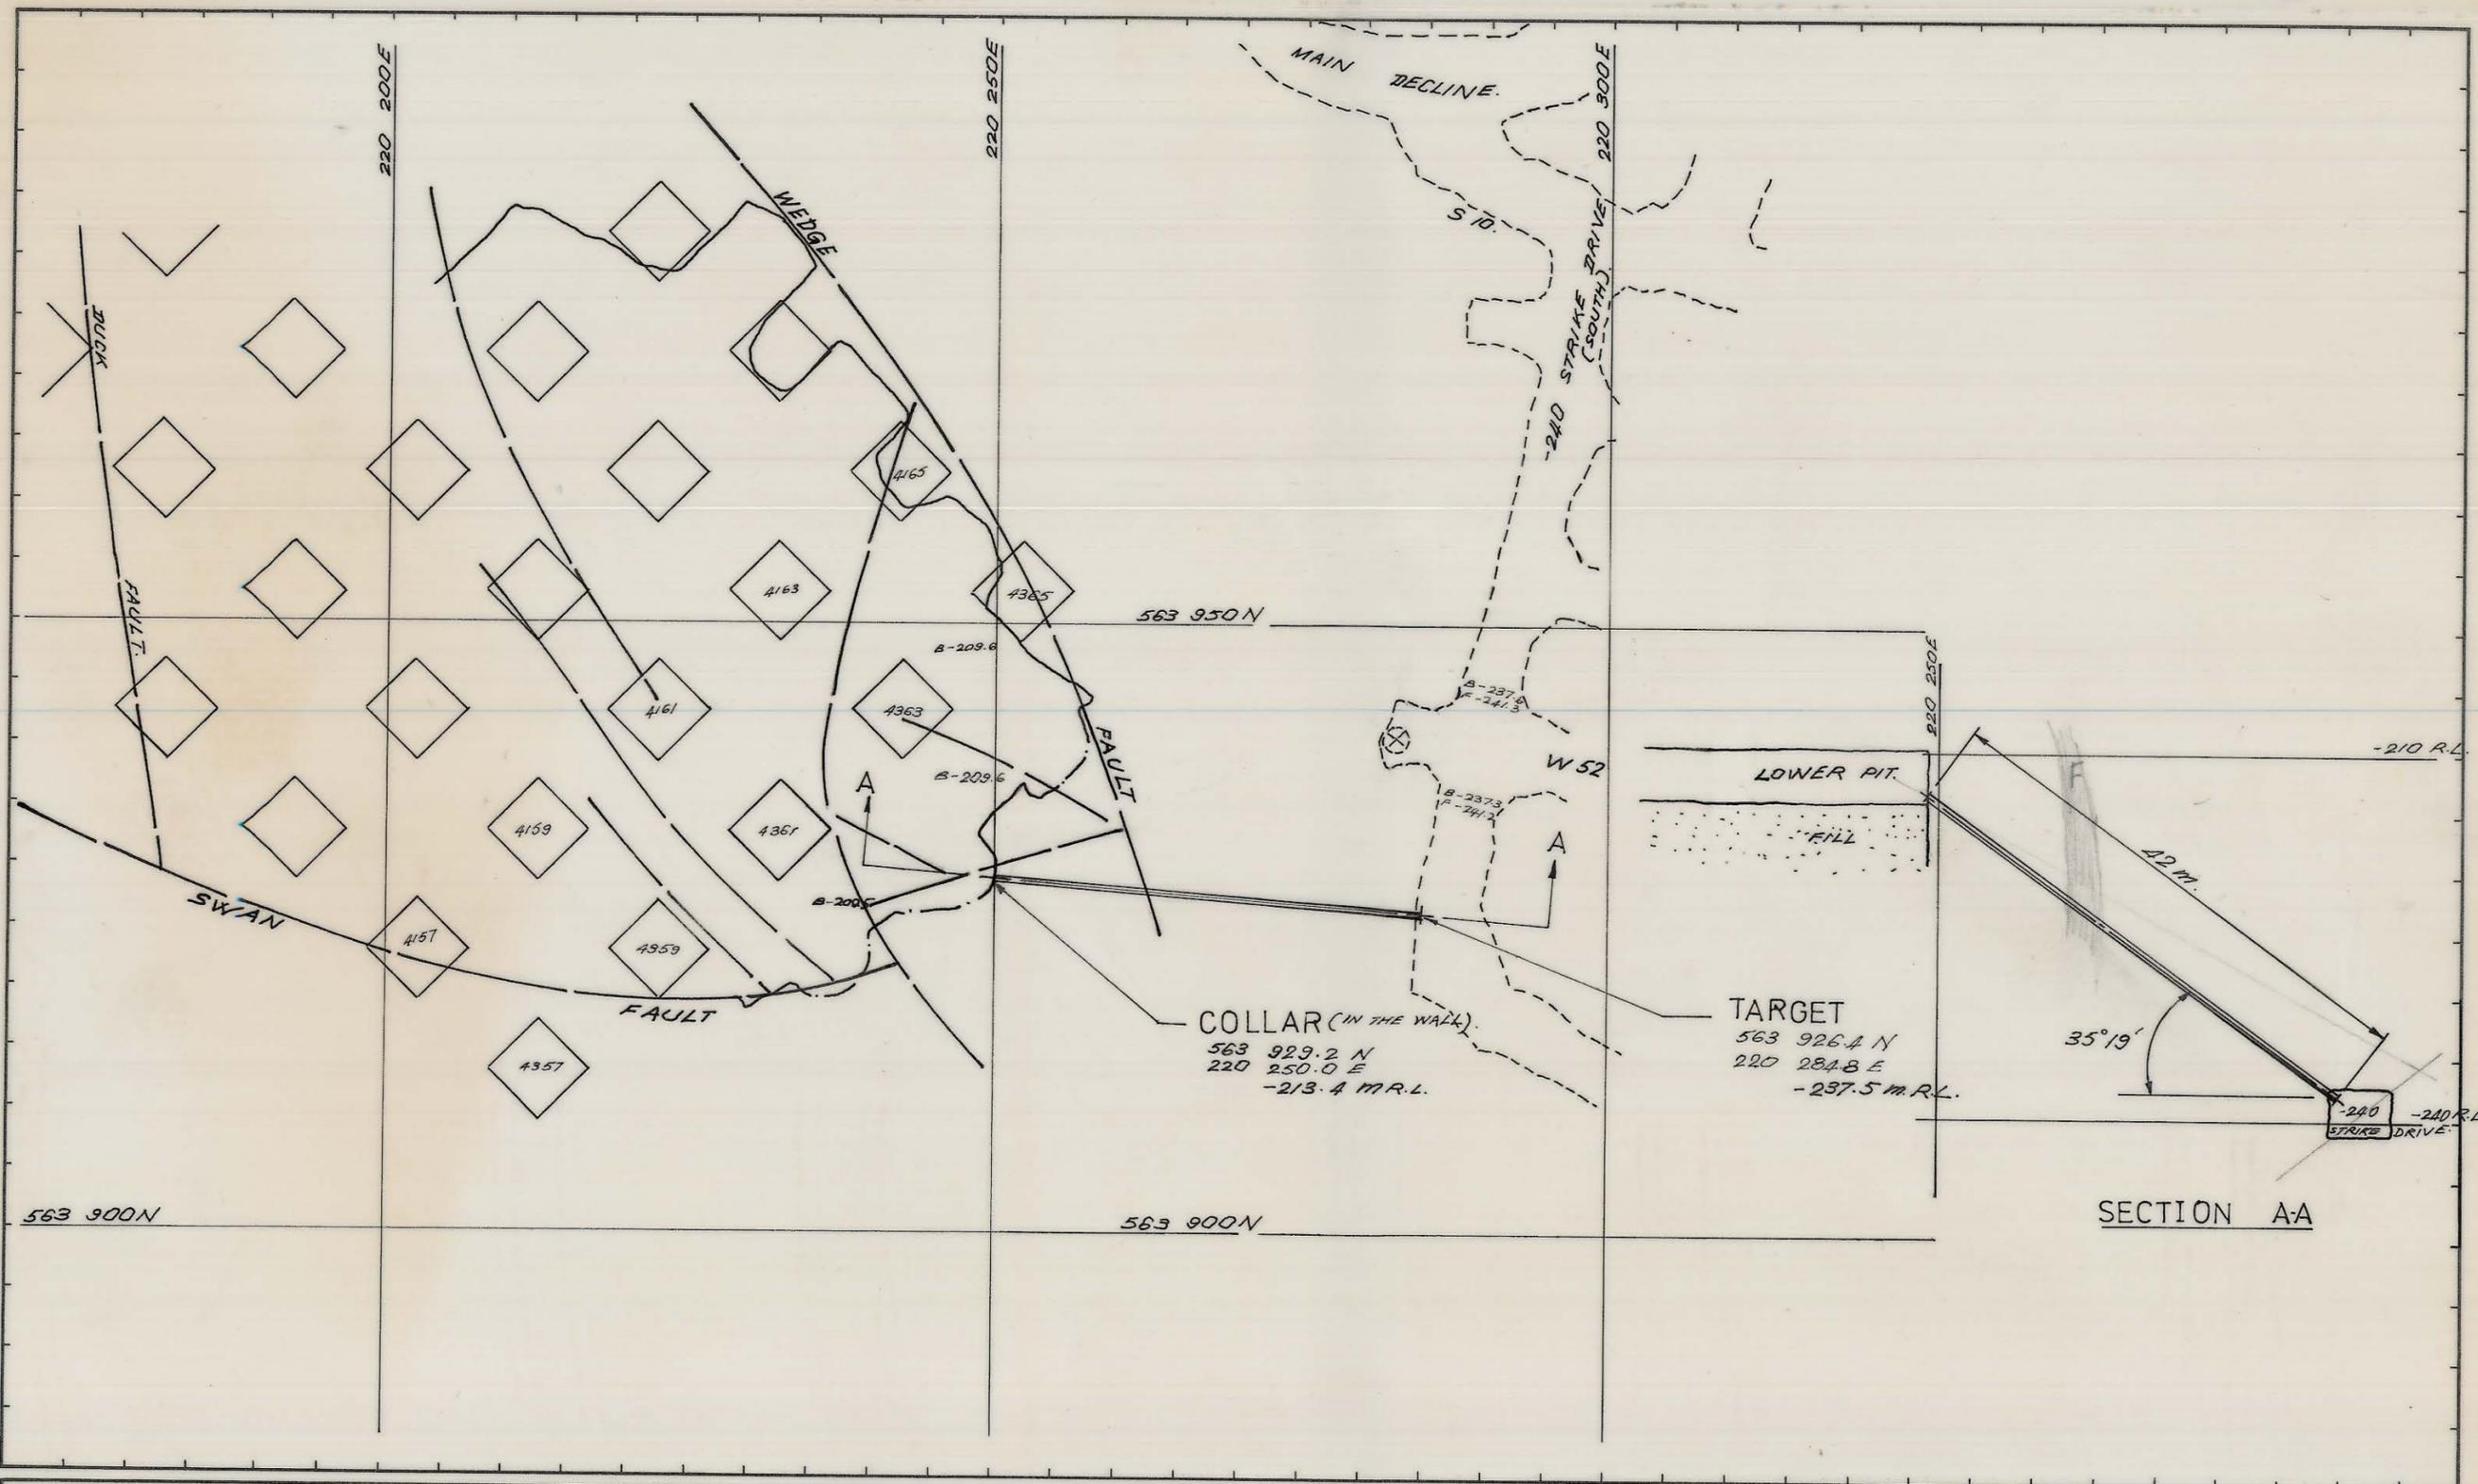

REF PLAN 04ADM15-1055, 04ADM1A-1009

N.B. GEOLOGY AT -212.5 M.R.L.

REVISION 1. (18-3-81) A.B.

| | | |
|------------|---------------|--------|
| GEOLOGY | R.P.S.D. | 6-3-81 |
| SURVEY | B.H.L. | 6-3-81 |
| PLANNING | A. Bonnumball | 6-3-81 |
| ROCK MEC. | R.K.M. | 6-3-81 |
| MINE SURV. | M.A.O. | 6-3-81 |
| G.M.S. | J.W. | 9-3-81 |
| T.S.S. | H.S. | 8/3/81 |

SCALE 1: 500

KIS KING ISLAND SCHEELITE GRASSY KING ISLAND

DOLPHIN MINE.
LOWER PIT STOPE
Q8 DRAINHOLE

DRAWING NUMBER

03 DM08 - 3015/1