



0374\_3278

04 DM 08-2003


5 cm

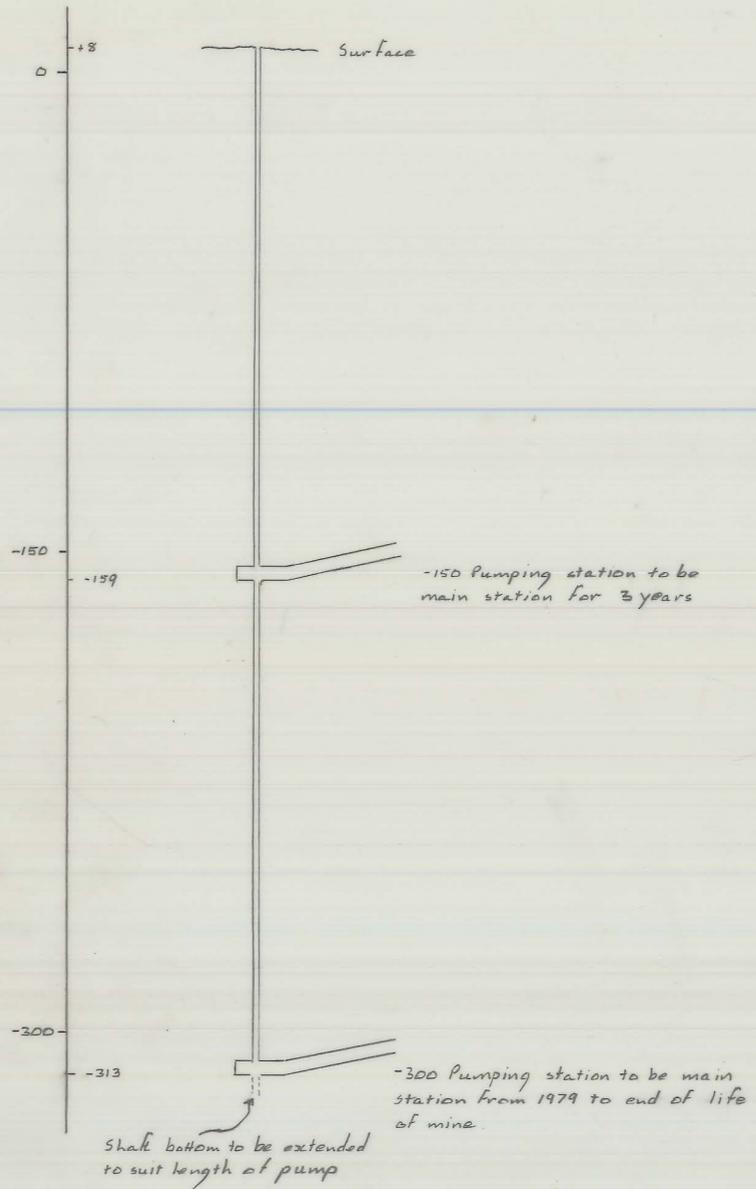

Schematic Section of System Scale 1:1500

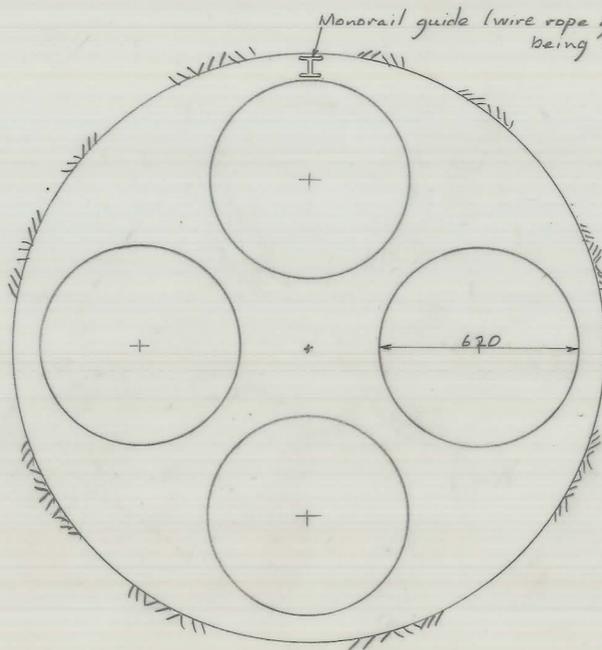

Positioning of Pumps in 1.835m  $\phi$  Raise Scale 1:15

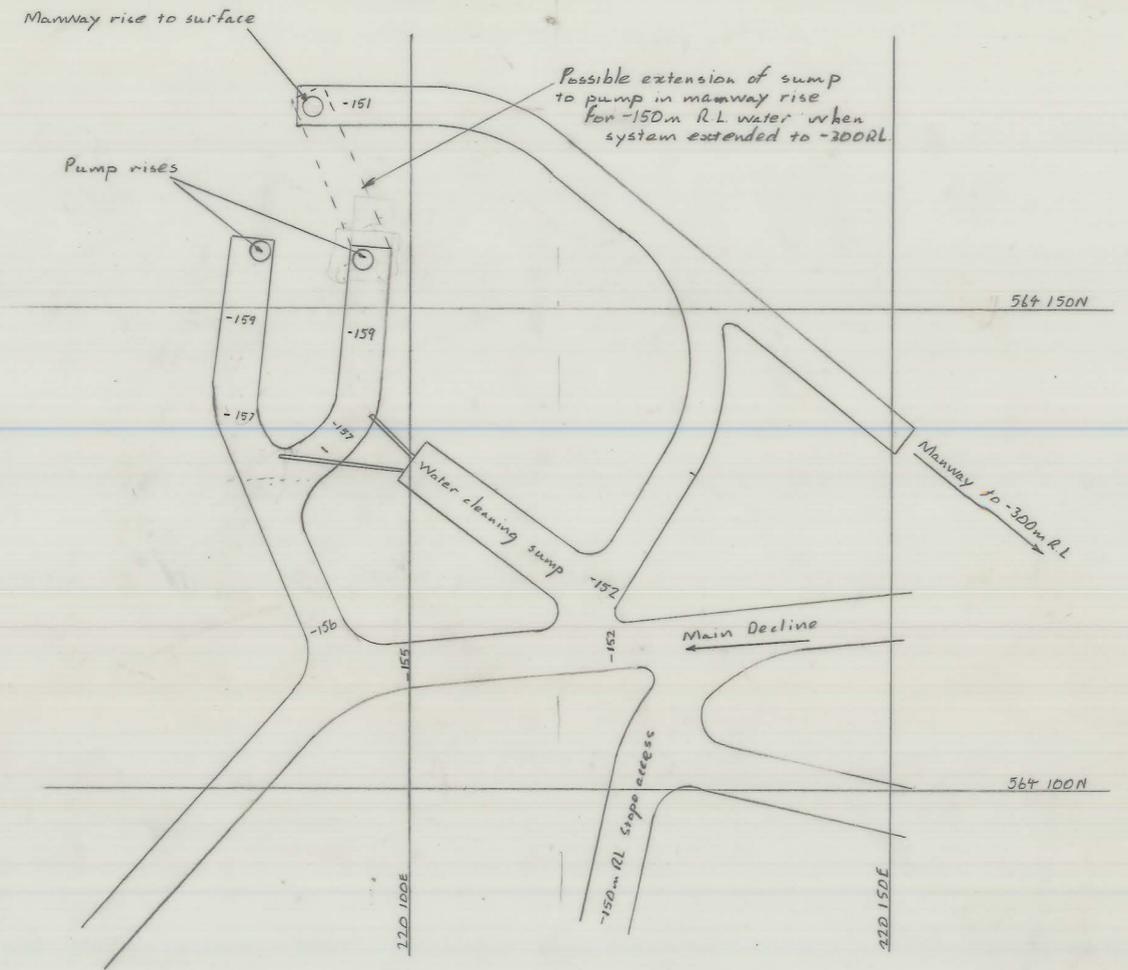

PLAN OF -150m RL SHOWING PROPOSED PUMP STATION Scale 1:500  
Note: this station will be repeated at 300RL.

Note: in the event of a 6' rise being unsuitable for any reason, pumps will be placed individually in 3' diameter rises

KING ISLAND SCHEELITE		APPROVAL		COPY
DATE: 2/4/76	SCALE: As shown	PLANNING ENG.:	<i>[Signature]</i>	
MINE: DOLPHIN	DWG/NO.:	SENIOR PLAN. ENG.:		
PROPOSED LAYOUT OF DOLPHIN EMERGENCY PUMPING SCHEME USING SUBMERSIBLE PUMPS		MINE SUPT.:		
PRELIMINARY	<input checked="" type="checkbox"/> FINAL	G. MINING SUPT.:		
		SENIOR SURV'R.:		
		SENIOR GEOLOGIST:		
		SURVEYOR:		