



27 JUN 1981

03 DM 08 - 3011

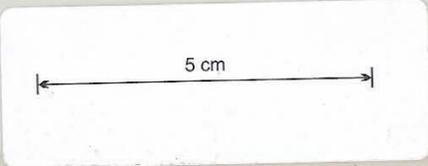

0374_3286

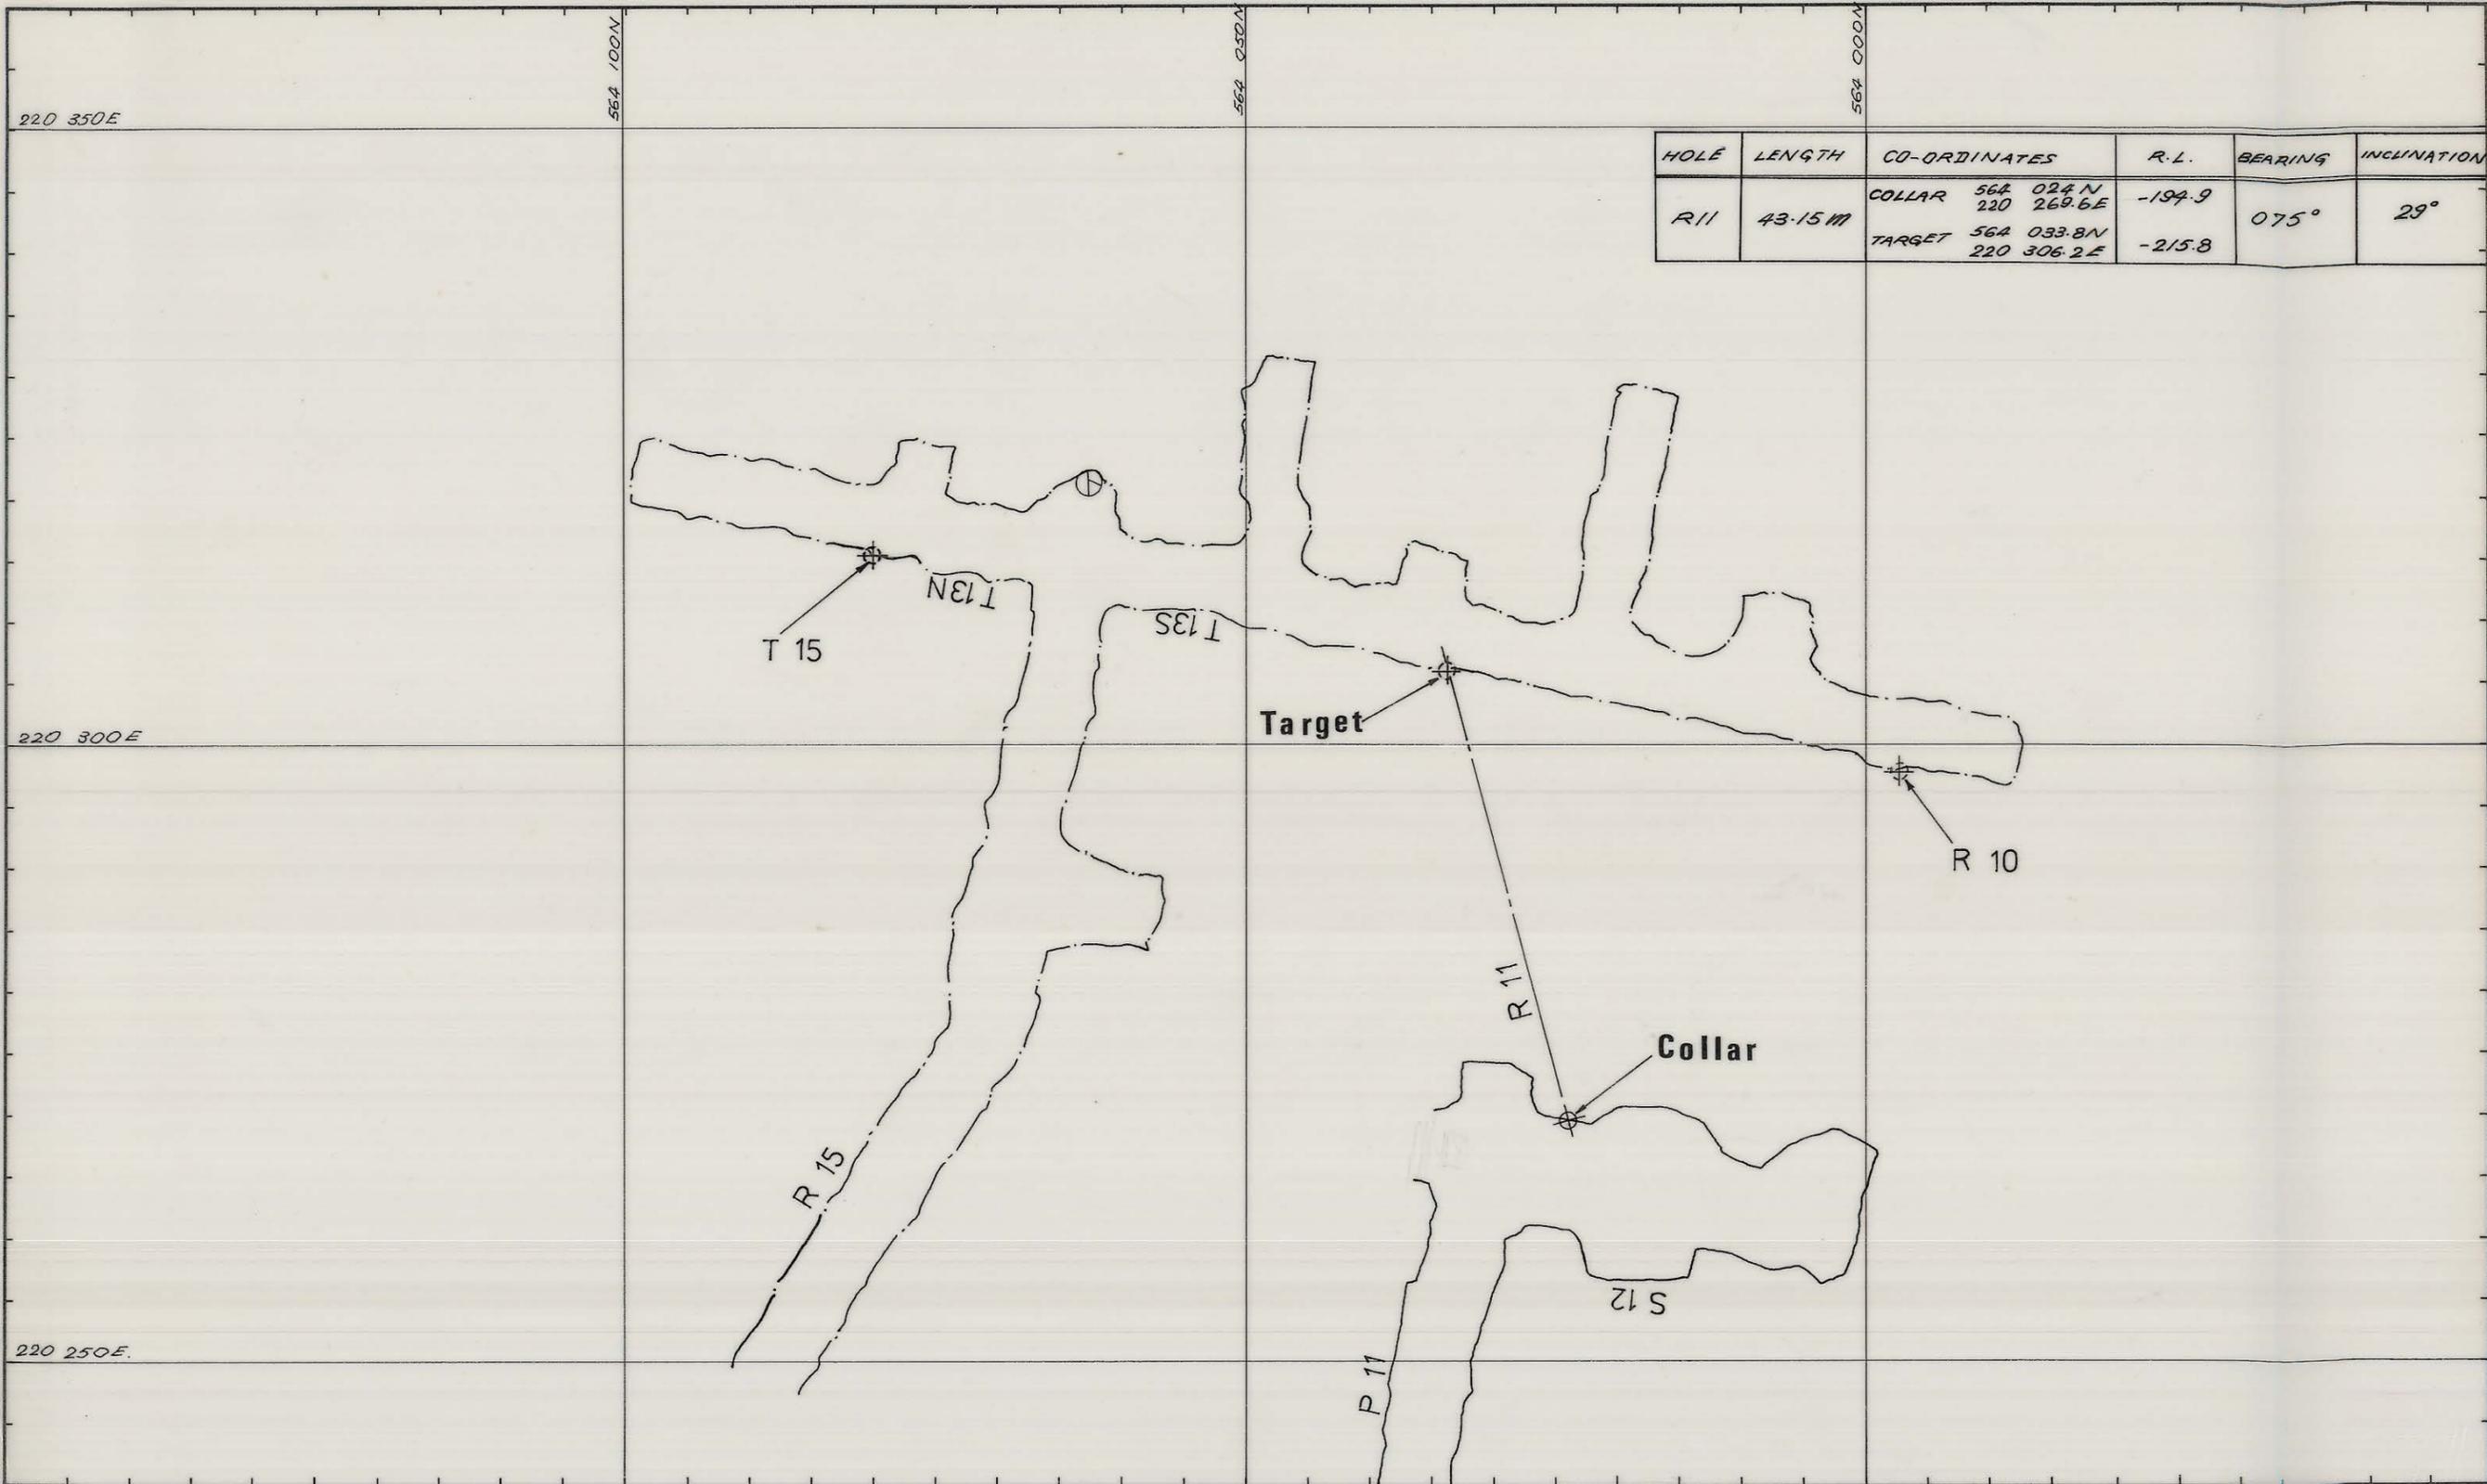

HOLE	LENGTH	CO-ORDINATES	R.L.	BEARING	INCLINATION
R 11	43.15 M	COLLAR 564 024 N	-197.9	075°	29°
		220 269.6 E			
R 11	43.15 M	TARGET 564 033.8 N	-215.8	075°	29°
		220 306.2 E			


REF PLAN 04DM14-1006, 04DM14-1108

NOTE:

FOR INFORMATION ON DRAIN HOLES (T 15 & R 10), SEE PLAN 03DM 08-3012.

GEOLOGY	
SURVEY	
PLANNING	P.B 25/8/80
ROCK MEC.	
MINE SURV.	
GENERAL MINING SURV.	
T.S.S.	argc 25/8

SCALE 1:500

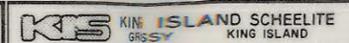

DOLPHIN MINE

R 11 DRAIN HOLE

DRAWING NUMBER 03 DM 08 - 3011