


27 JUN 1981

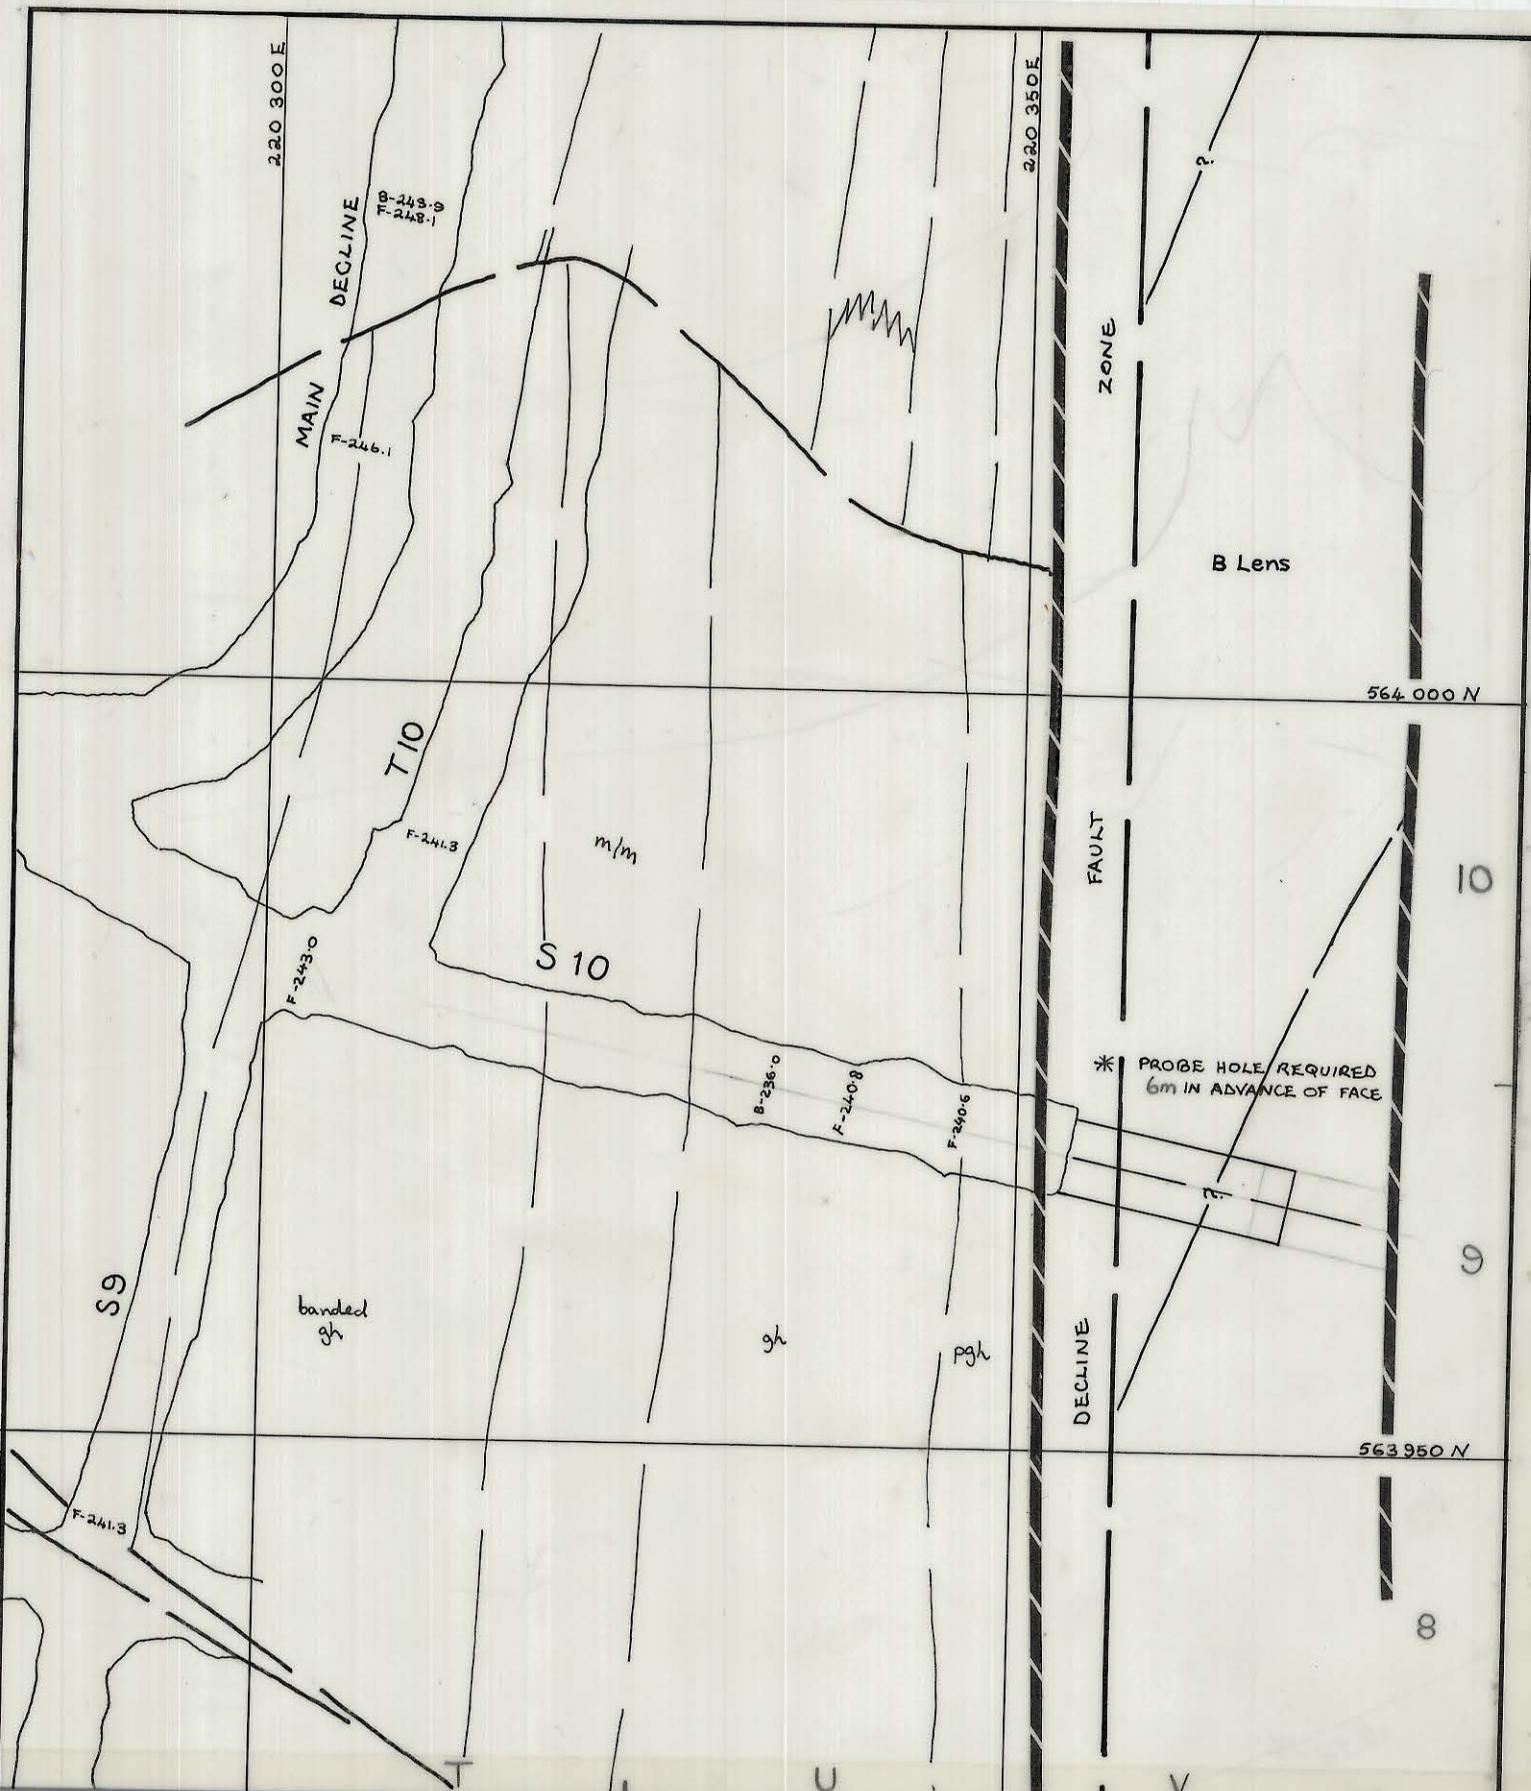

5 cm

0374-3294

KING ISLAND SCHEELITE

APPROVAL

COPY

DATE: 22 AUGUST 1979 SCALE: 1:500
 MINE: DOLPHIN DWG/NO.: 03DM16 4000

PLANNING ENG.: [Signature] 23/8/79
 SENIOR PLAN. ENG.: [Signature] 24/8/79
 MINE SUPT.: [Signature]
 G. MINING SUPT.: [Signature] 27/8/79
 SENIOR SURV'R.: [Signature] 24/8
 SENIOR GEOLOGIST: [Signature] 24/8/79
 SURVEYOR: [Signature]

S10:- B LENS DRILL SITE (~240m)

* NB: RECORD GROUND CONDITIONS ENCOUNTERED & GROUND SUPPORT INSTALLED.

PRELIMINARY FINAL

03DM16 4000