


03DM08-4005

0374_3296

5 cm

27 JUN 1981

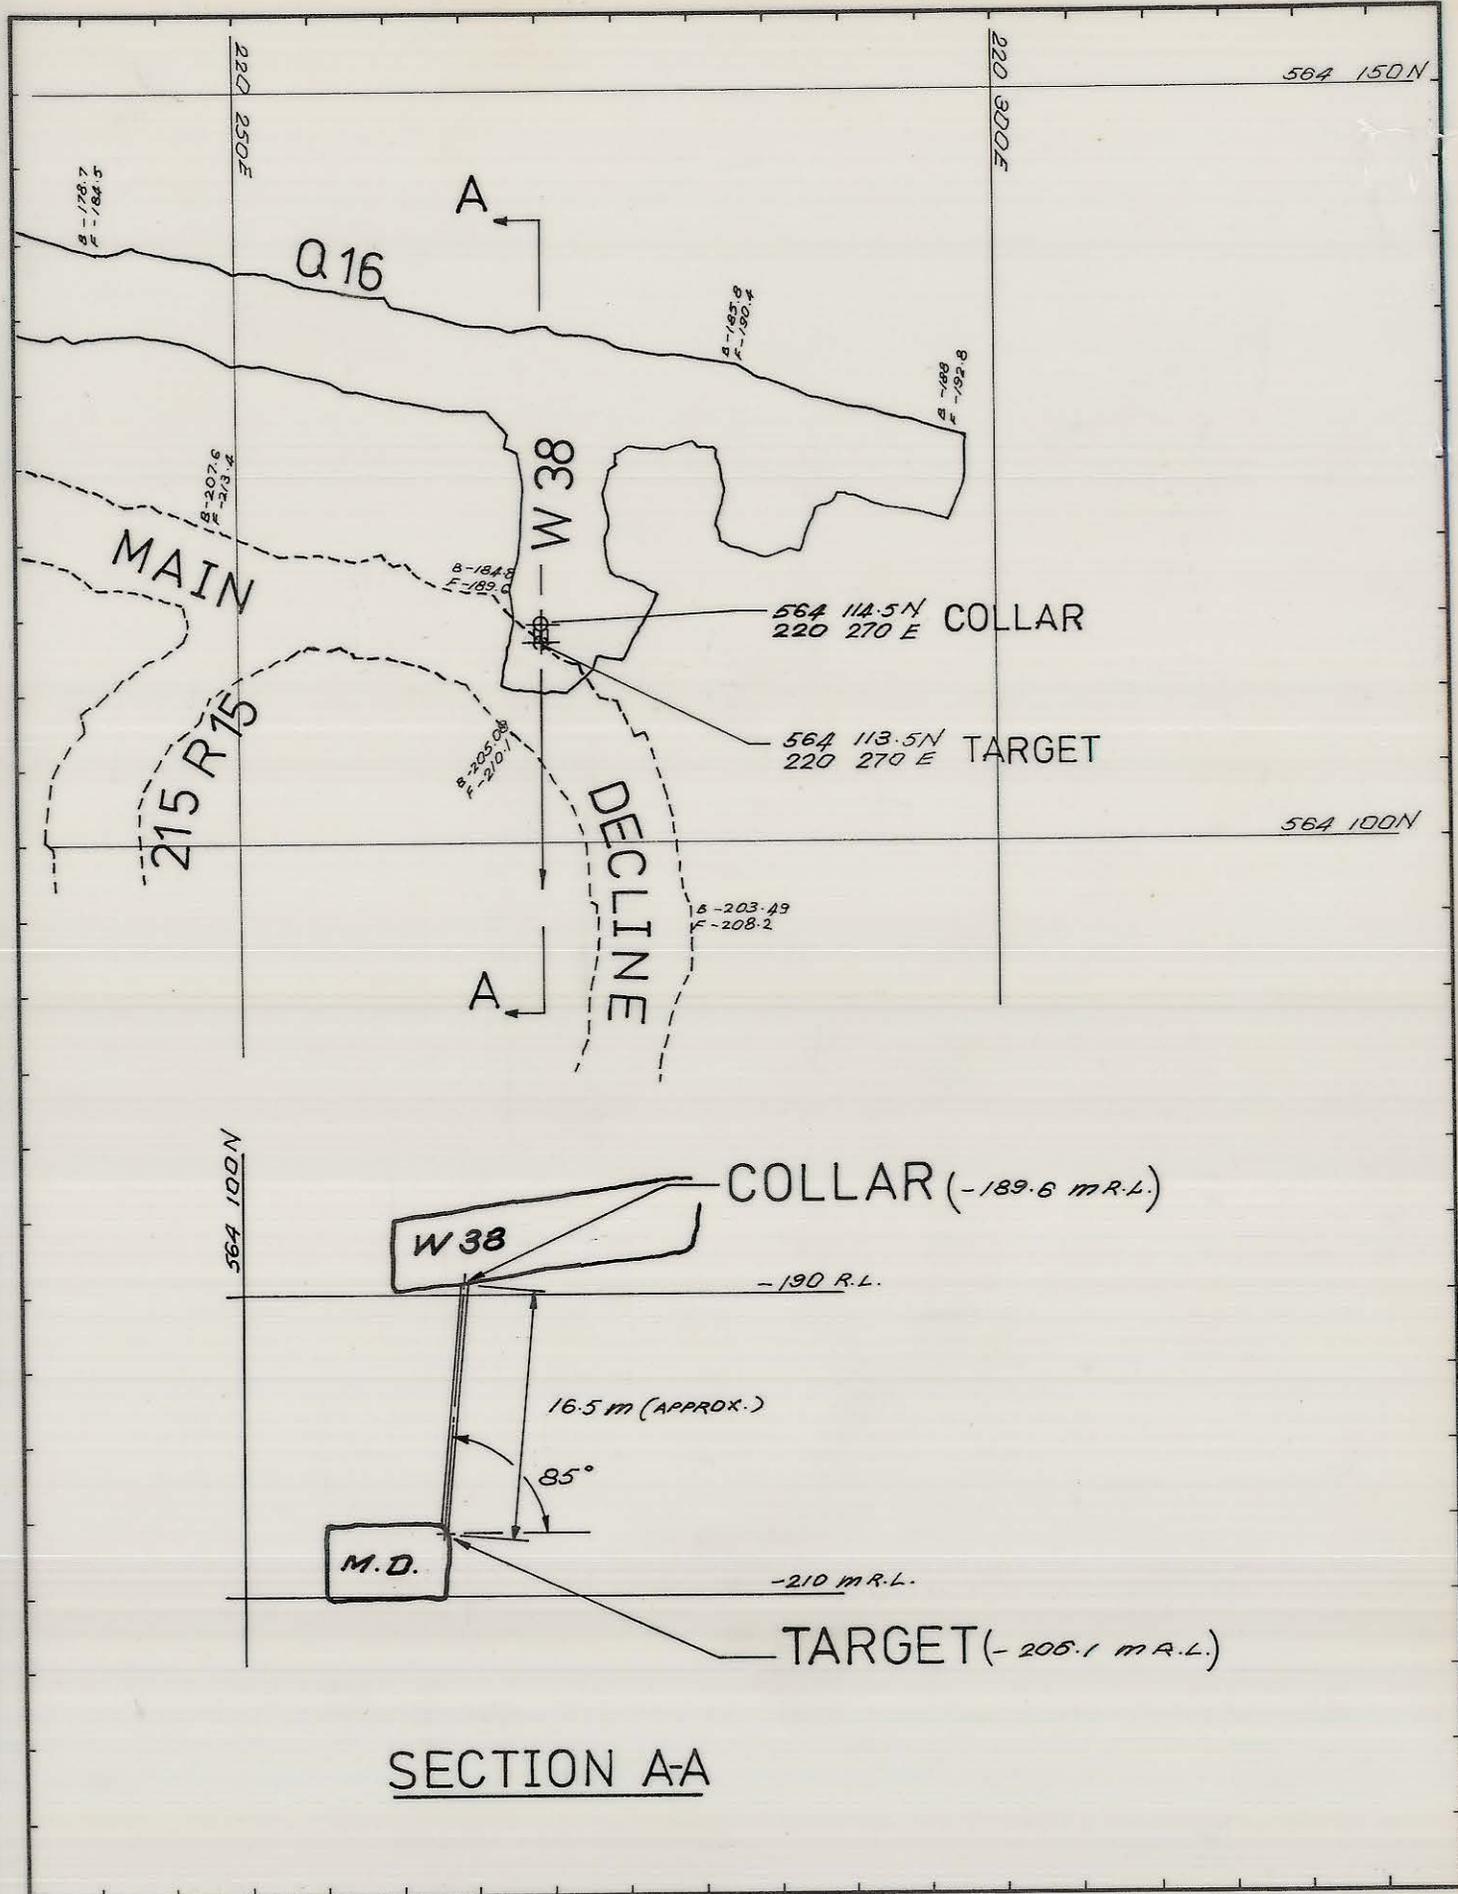

REF PLAN 04DM14-1006/1007/1008.	GEOLOGY	RESO	12-6-81	1: 500 SCALE	 KING ISLAND SCHEELITE GRASSY KING ISLAND
	SURVEY	RESO	12/6/81		
	PLANNING	P.B.	12-6-81	DOLPHIN MINE R 15 DRAINHOLE FROM MID WEDGE W38 TO MAIN DECLINE	
	ROCK.MEC.	RESO	12-6-81		
	MINE SUB.	RESO	12-6-81		
G.M.S.			DRAWING NUMBER	03 DM08 - 4005	
T.S.S.					