


03DM08-4004

0374_3298

5 cm

27 JUN 1981

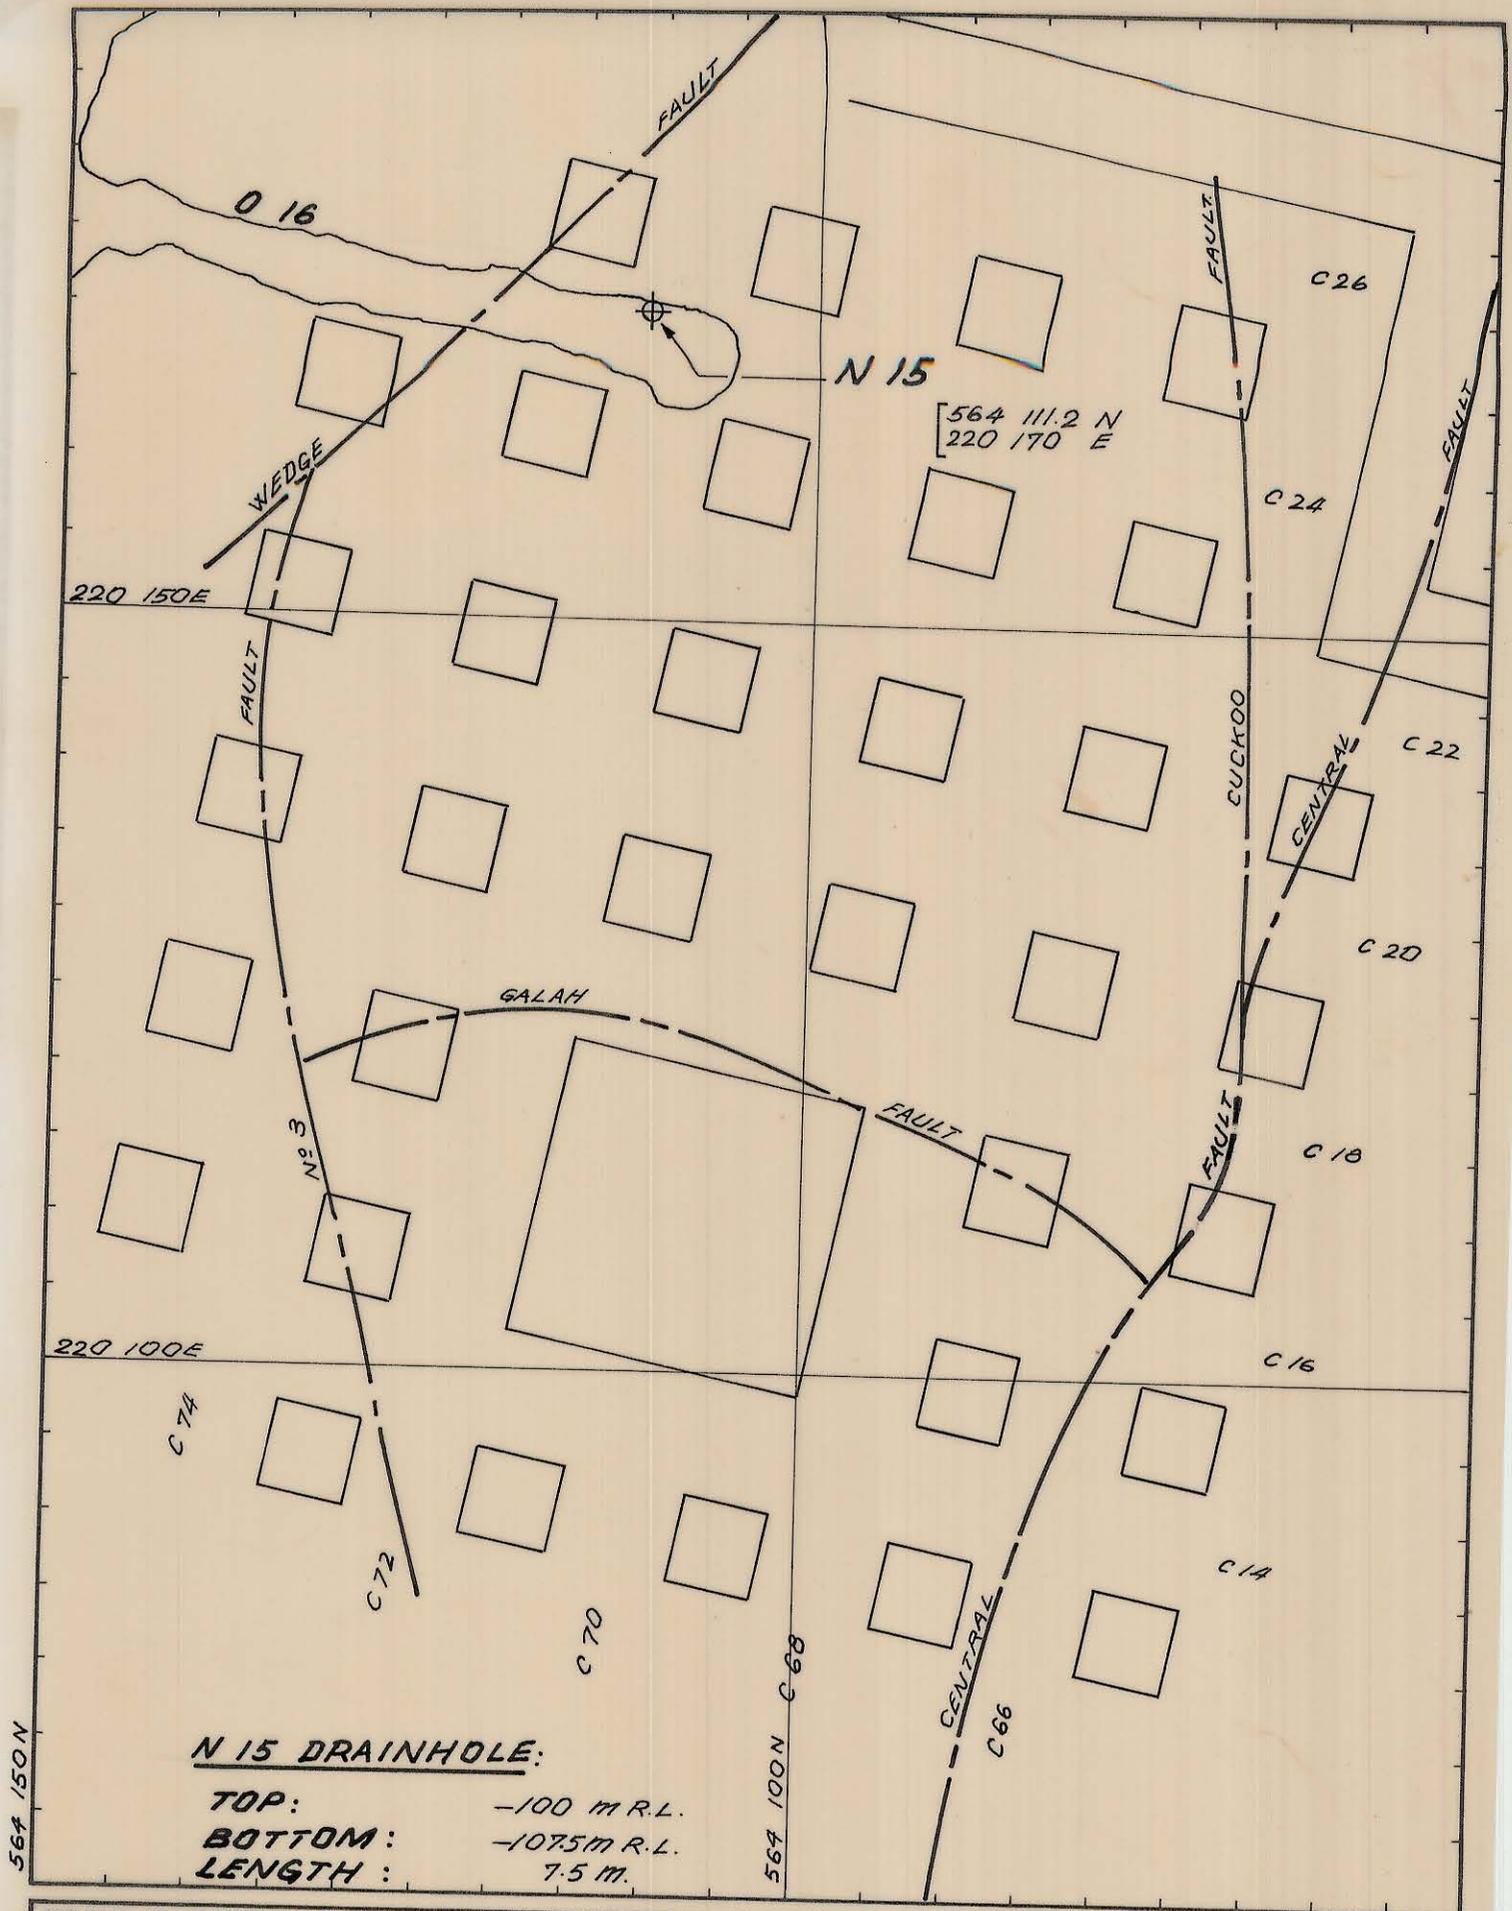

REF PLAN 04DM14-1003

GEOLOGY	SGB	22-8-80
SURVEY	27/8/80	
PLANNING	PB.	22-8-80
ROCK. MEC.	MJ	22-8-80
GRADE CON.	RHD	25/8/80
DRAFTING		
T.S.S.		25/8

1:500
SCALE

KIS KING ISLAND SCHEELITE
GRASSY KING ISLAND

DOLPHIN MINE

N 15 DRAINHOLE

03DM08-4004

MINE SUPT.		
GENERAL MINING SUPT.		

DRAWING NUMBER