
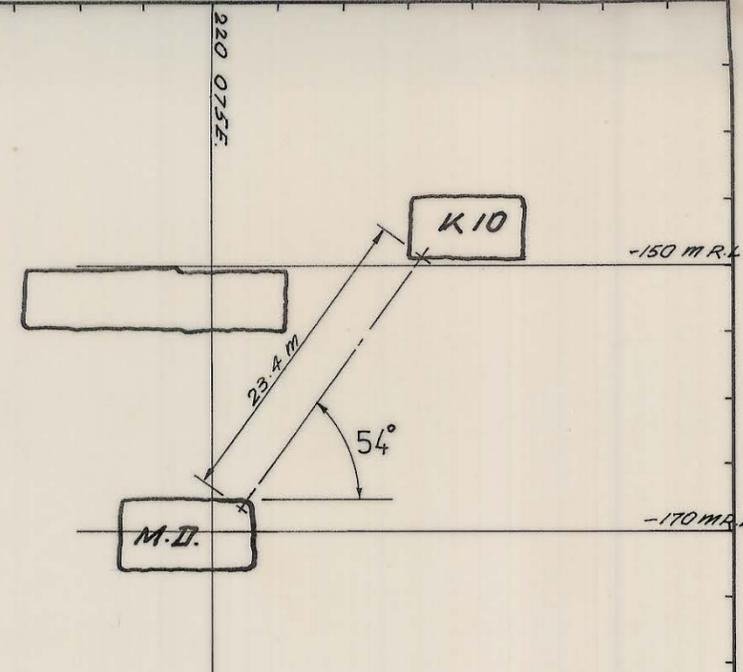


27 JUN 1981

5 cm

0374_3299

03DM08-3010

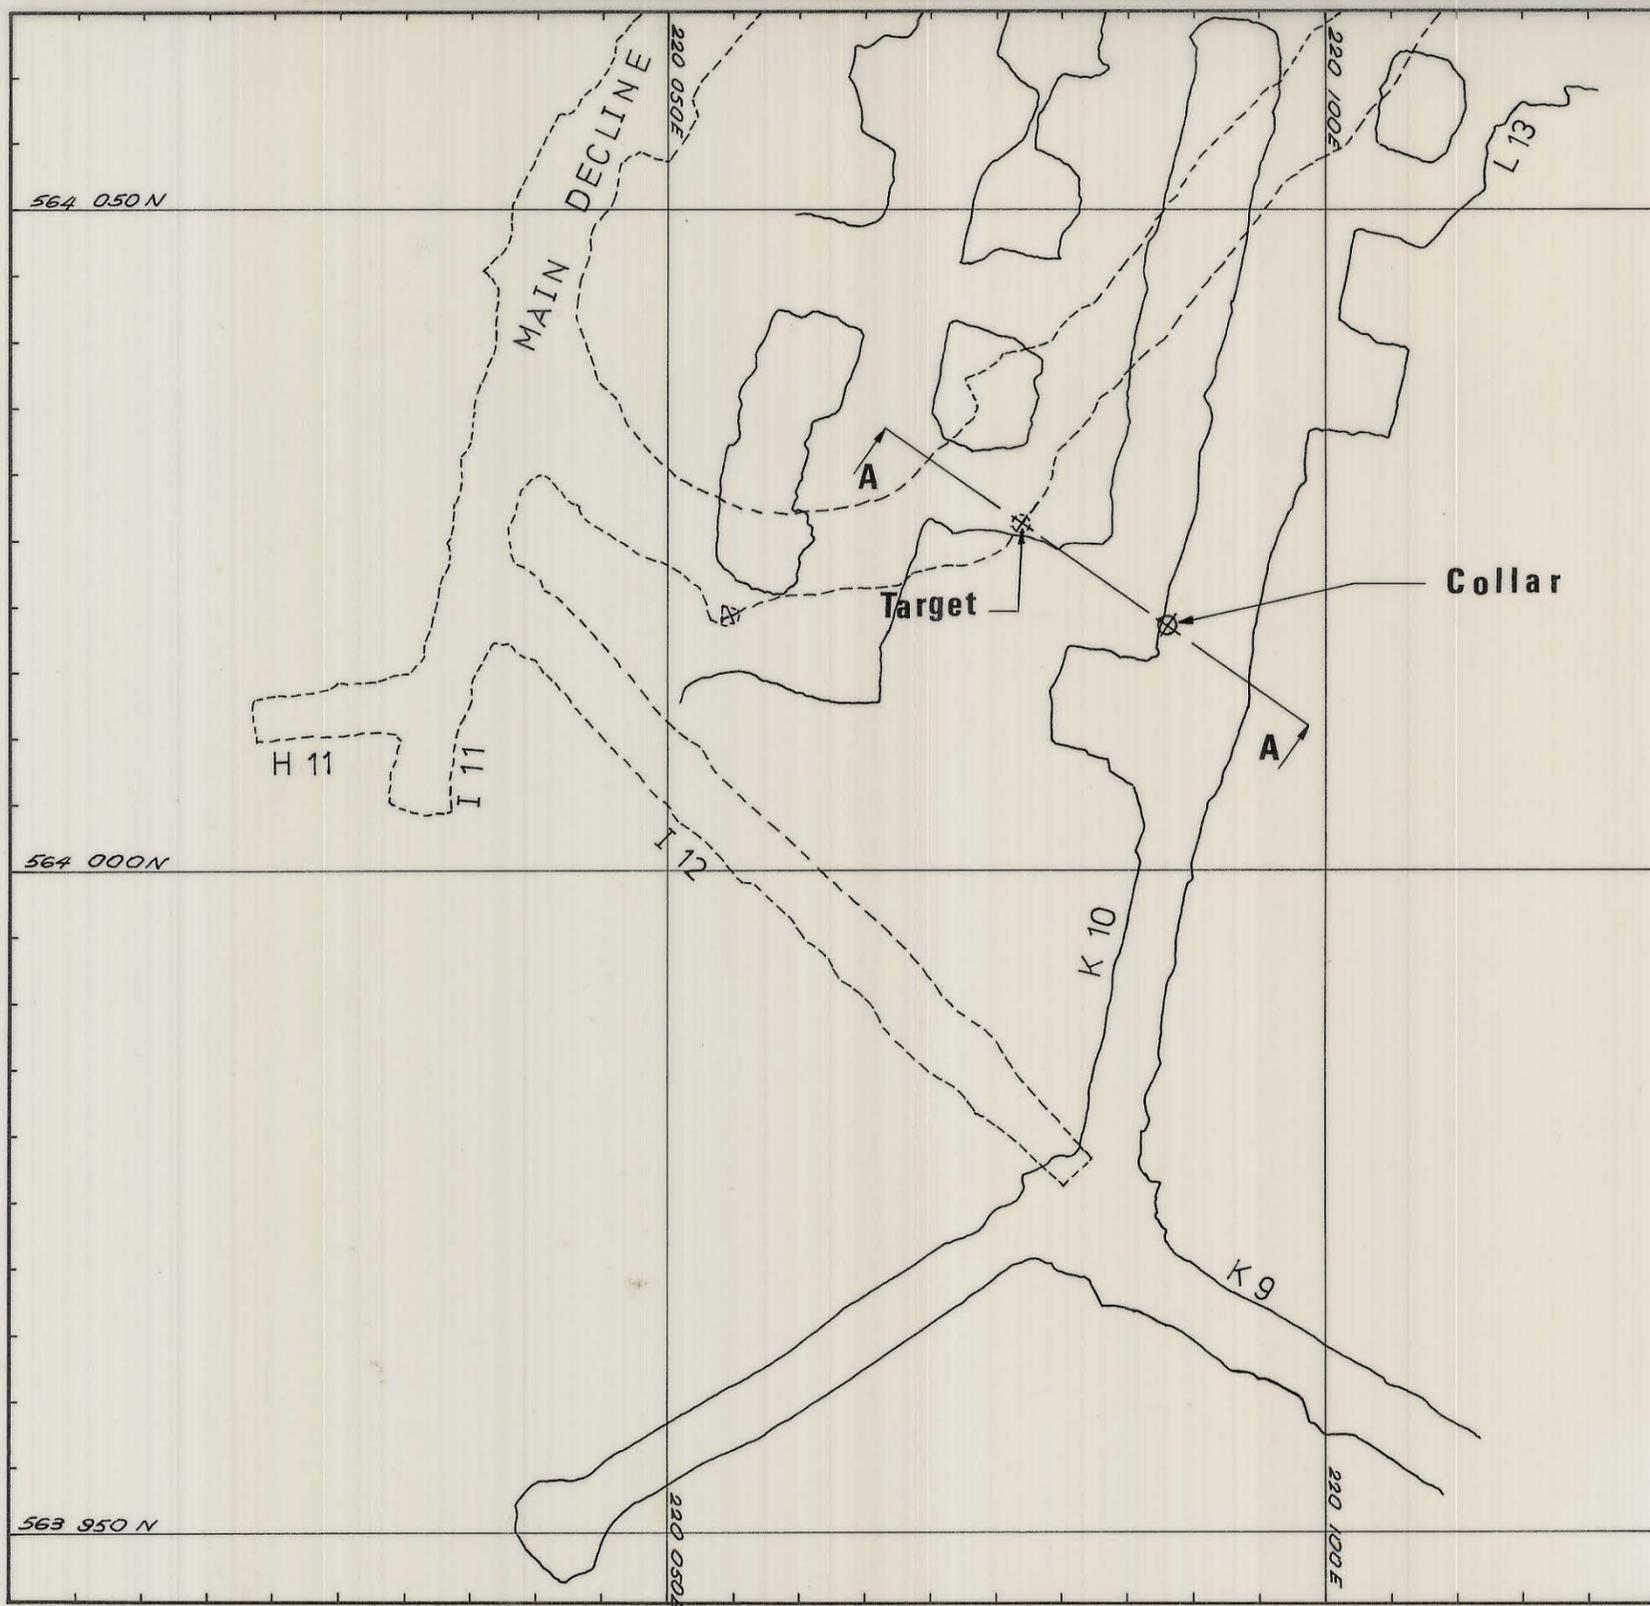

SECTION A-A OF K11 DRAINHOLE.

K11 DRAINHOLE:

COLLAR: -149.3 M.R.L. [564 018.5 N
220 088 E
TARGET: -168 M.R.L. [564 026.4 N
220 077 E
BEARING: 305° (APPROX.)

GENERAL MINING SUPR.	REF PLAN	04DM14-1005, 04DM14-1006	GEOLOGY	<i>S. G. Brown</i>	22-8-80	SCALE 1: 500	KS KING ISLAND SCHEELITE GRASSY KING ISLAND
			SURVEY	<i>W. H. G.</i>	27/8/80		
			PLANNING	<i>P.B.</i>	22-8-80	-150 M.R.L. LEVELLING DRIVE, (K10), DRAINHOLE - K11.	
			ROCK MEC.	<i>J.W.</i>	22-8-80		
			GRADE CON.	<i>R.D.</i>	25/4/80		
		MINE SUPR.	<i>[Signature]</i>	27/8/80	DRAWING NUMBER	03DM08-3010	
		T.S.S.	<i>[Signature]</i>	25/8			