
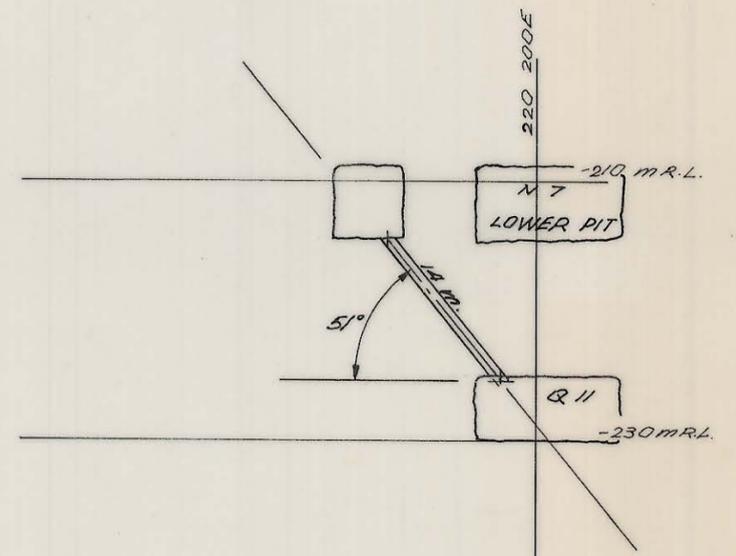


27 JUN 1981

0374_3301

03DM08-3014

5 cm

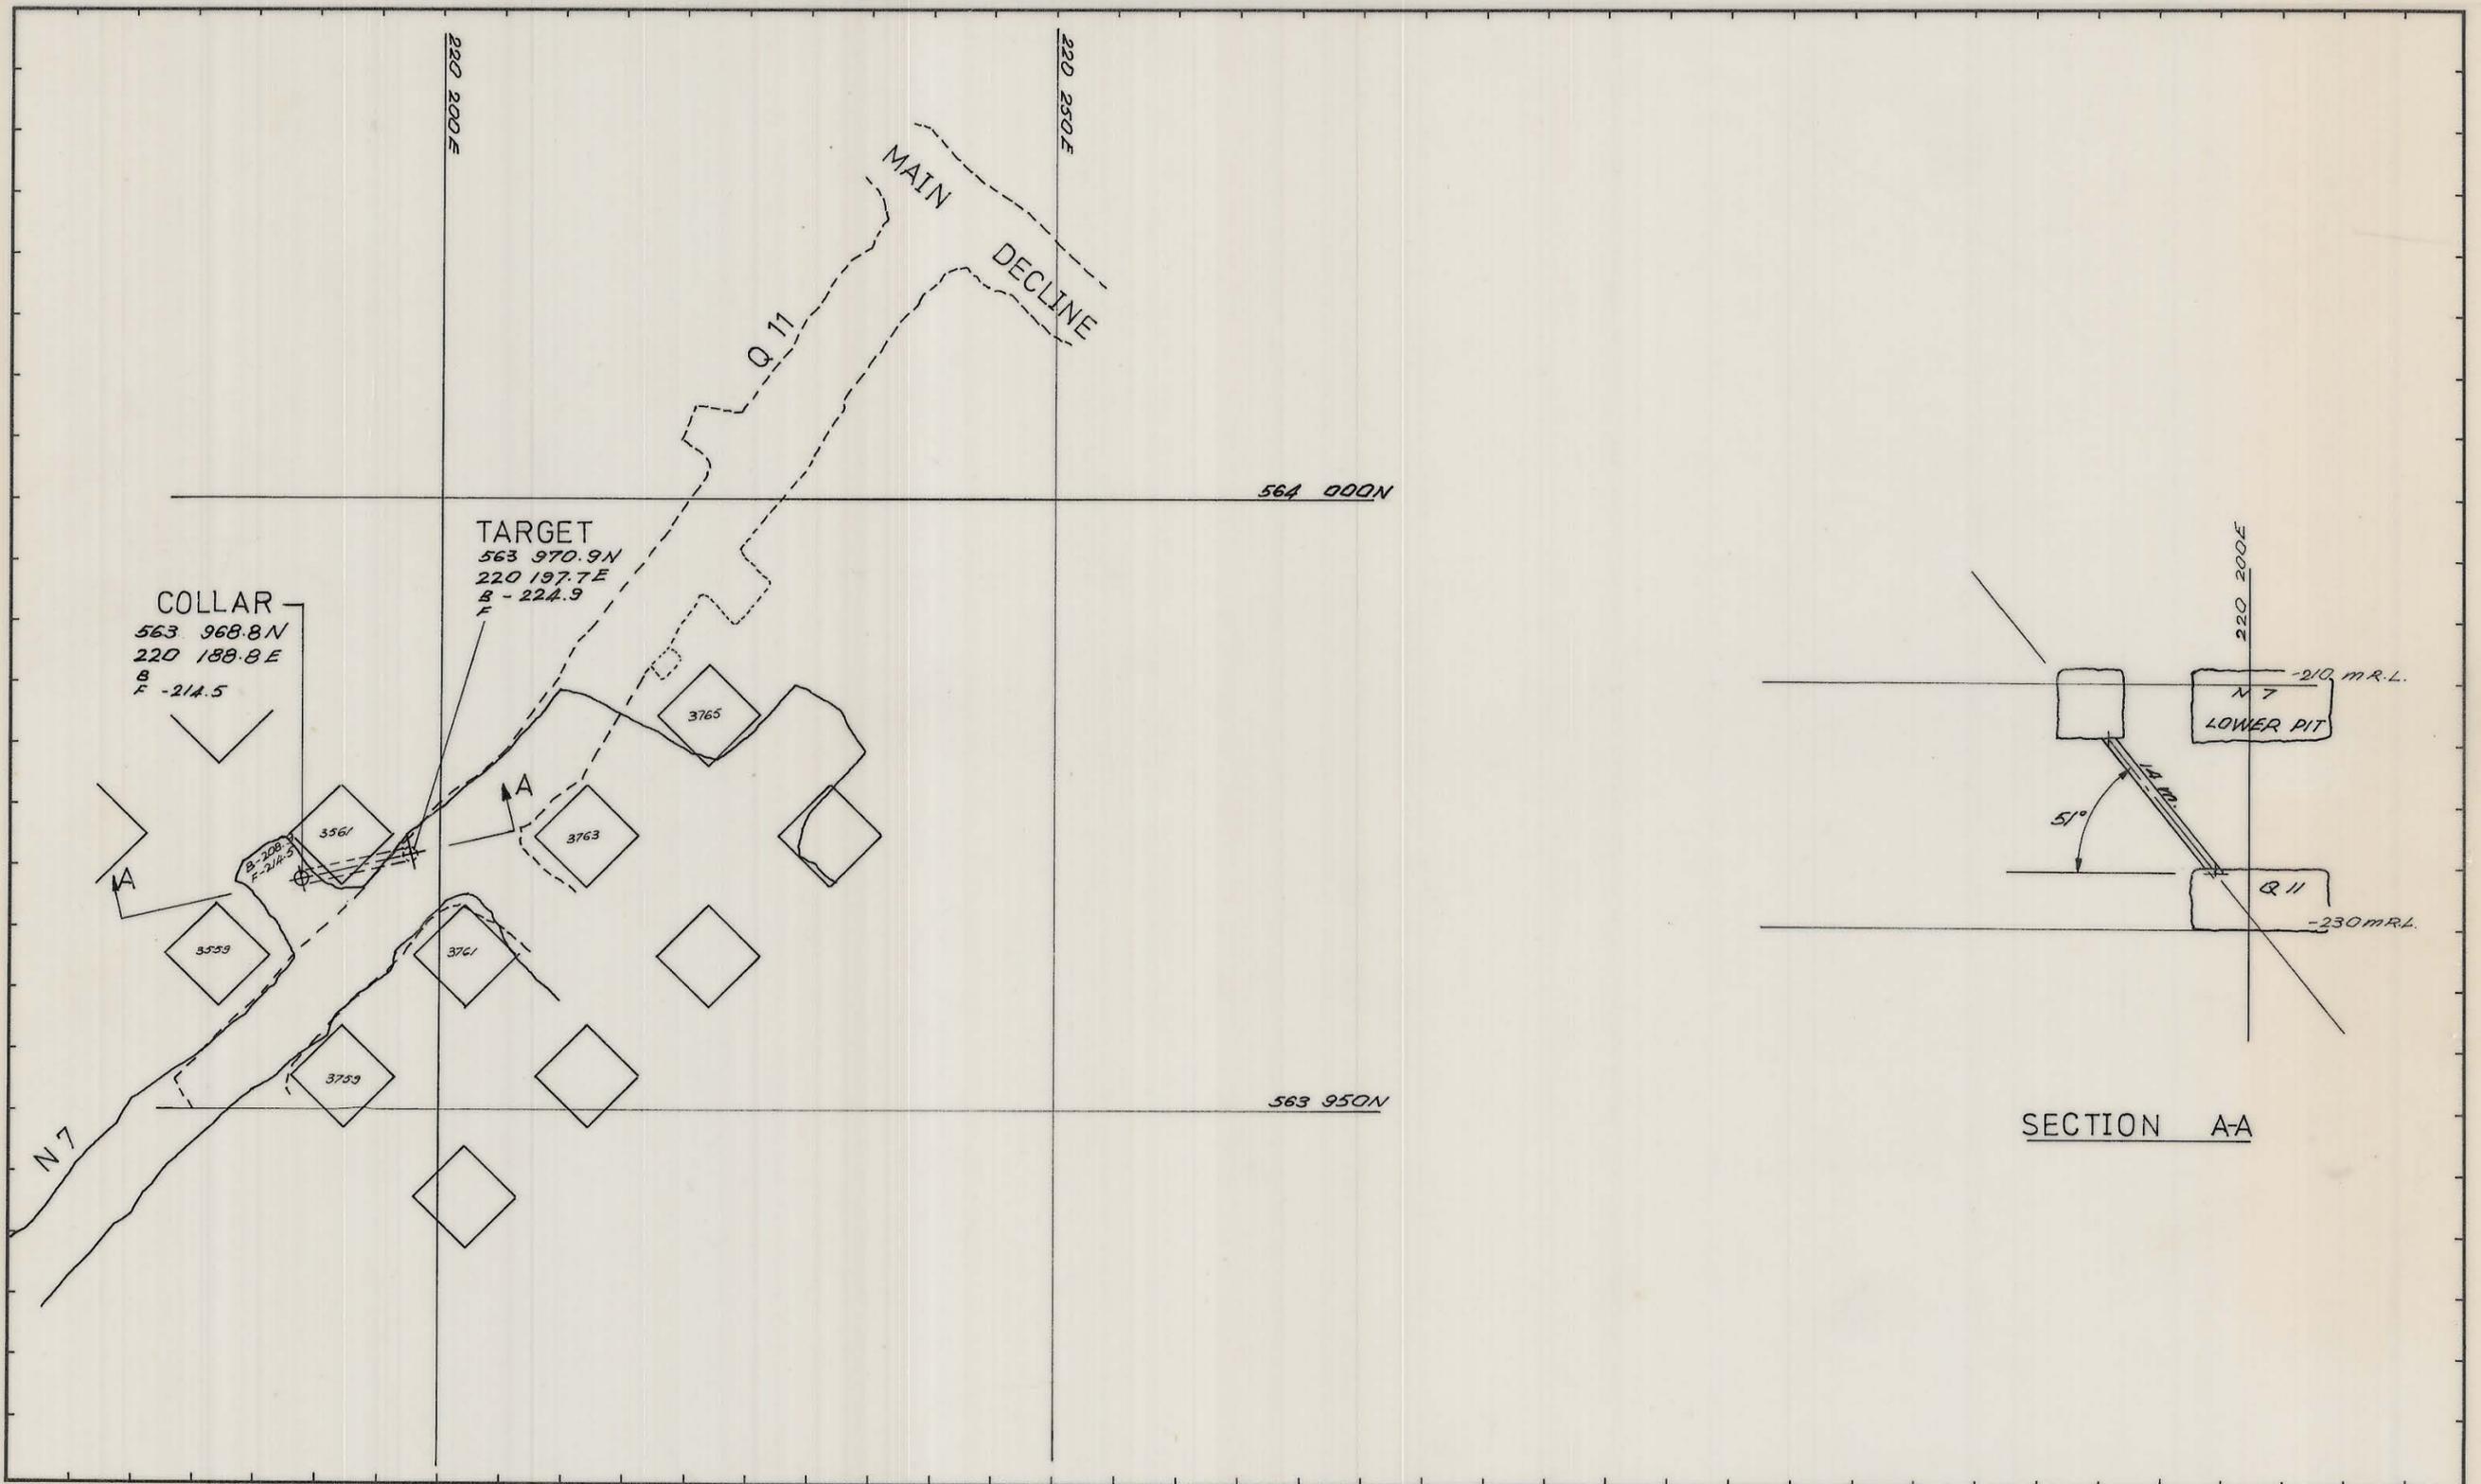

SECTION AA

REF PLAN OADMIA-1008, OADM 15-1055/56/57/58

GEOLOGY	RESO	17-2-81
SURVEY	P.B.	17/2/81
PLANNING	P.B.	17-2-81
ROCK MEC.	DL	18-2-81
MINE SURV.	MARCO	26/2/81
G.M.S.	Jane	25/2/81
T.S.S.	DLB	25/2/81

SCALE 1: 500

KIS KING ISLAND SCHEELITE GRASSY KING ISLAND

DOLPHIN MINE
09 DRAINHOLE

DRAWING NUMBER 03DM08 - 3014