


5 cm

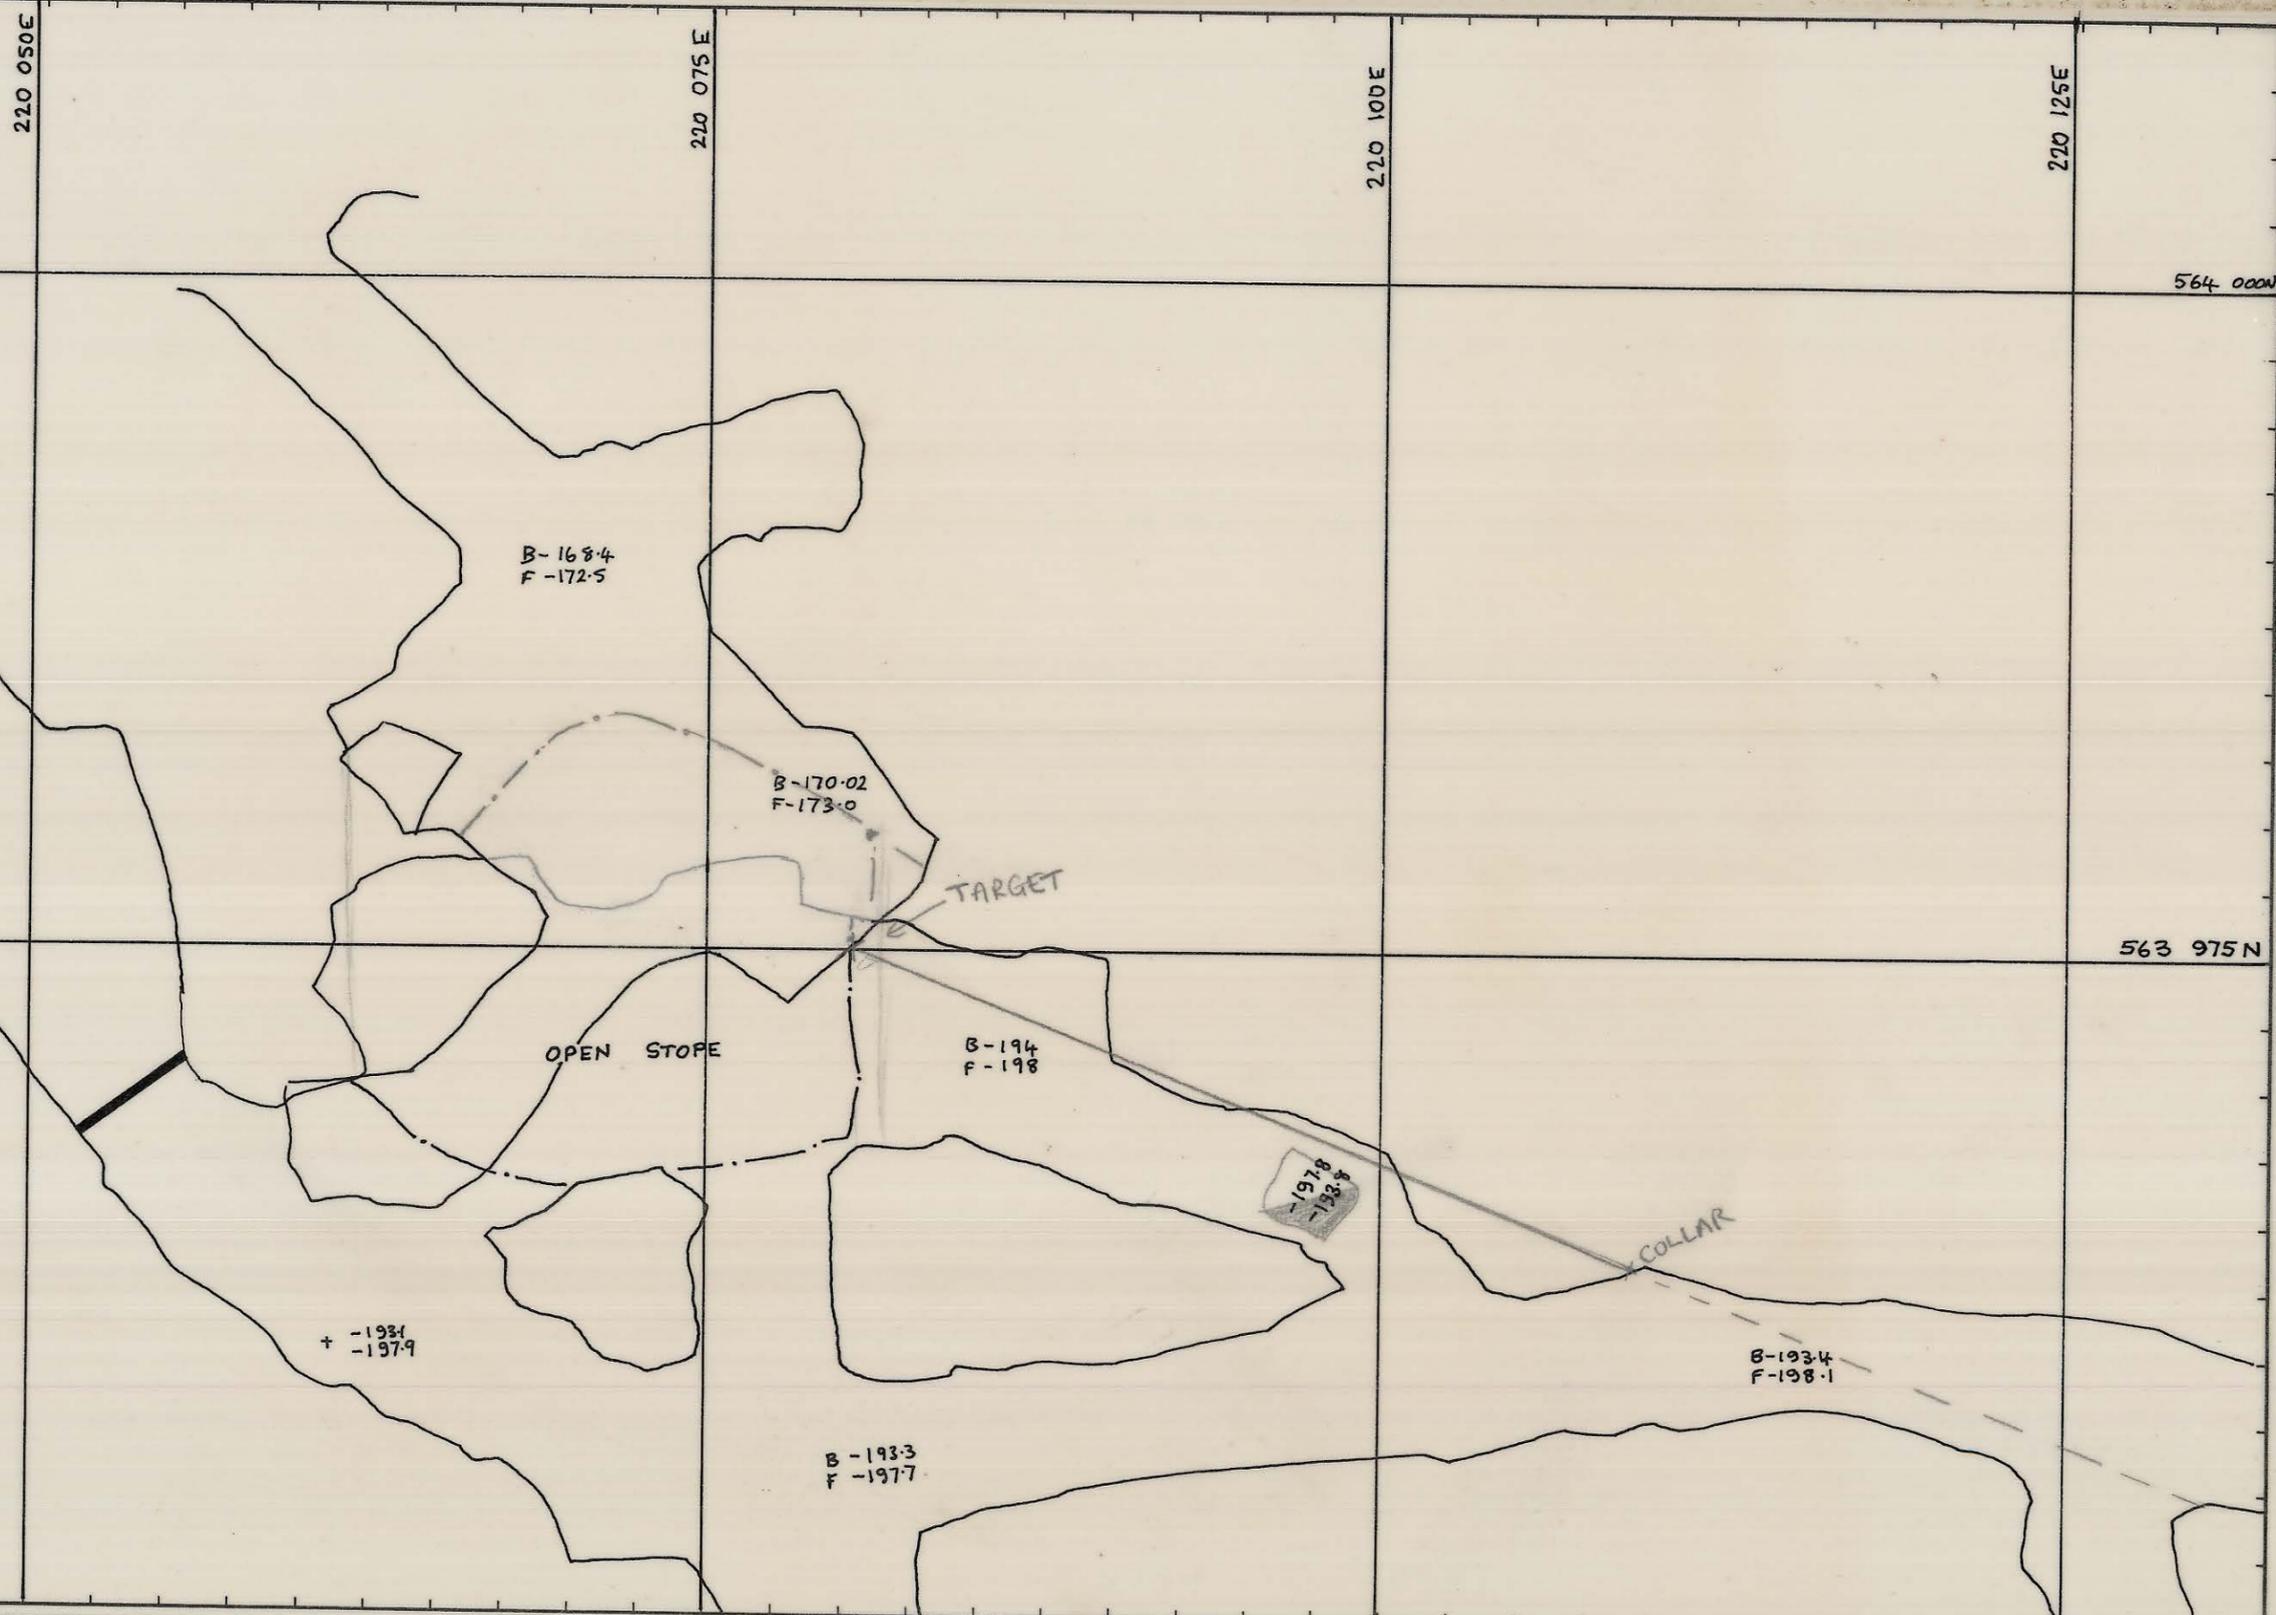

REF. PLAN	GEOLOGY		SCALE 1: 250	
	SURVEY			
	PLANNING			
	ROCK MEC.			
	GRADE CON.			
	DRAFTING			
T.S.S.			PIT DAG OPEN STOPE DRAIN HOLES	
DRAWING NUMBER				03 DM 08 - 3025