


03DM16 - 4001

0374_3315

5 cm

27 JUN 1981

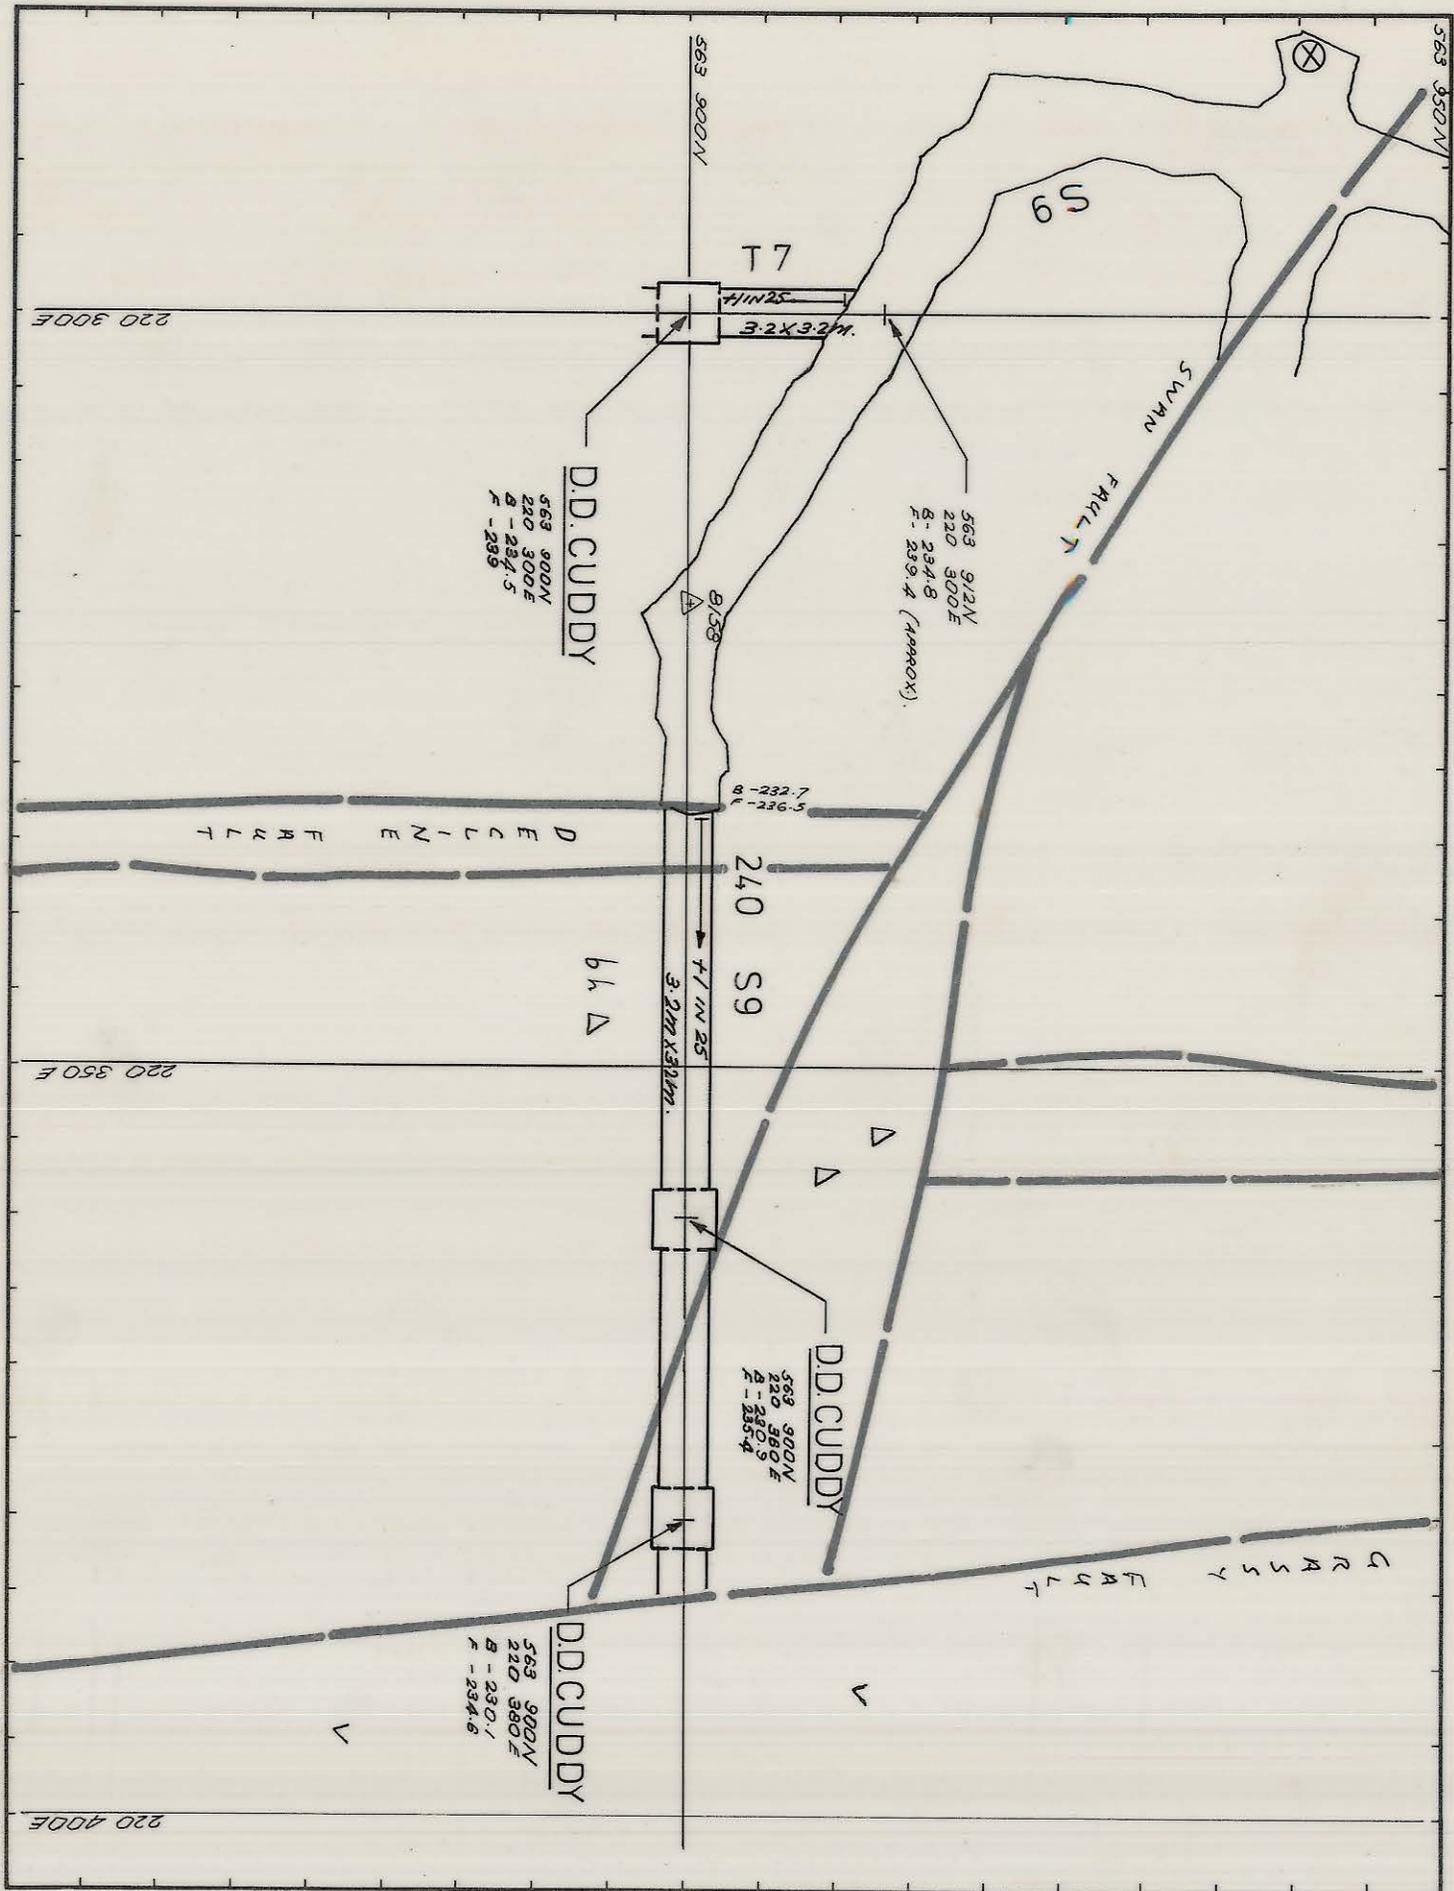

REF PLAN	04DM14 - 1009.		GEOLOGY	RESO	22-5-81	1: 500 SCALE	 KING ISLAND SCHEELITE GRASSY KING ISLAND
N.B. ALL D.D. CUDDIES ARE TO BE 4.5M HIGH. THEREFORE STRIPPING IS NEEDED. S9 DRIVE SHOULD BE SHOTCRETTED IMMEDIATELY AFTER EXPOSURE			SURVEY				
			PLANNING	P.B.	21-5-81	DOLPHIN MINE 240 S9 AND T7 EXPLORATION DRIVES.	
			ROCK.MEC.	dk	22.5		
			MINE SUPT.	OGC	27/8/81	DRAWING NUMBER 03DM16 - 4001	
			G.M.S.				
			T.S.S.				