


03DM16-4002.

0374_3316

5 cm

27 JUN 1981

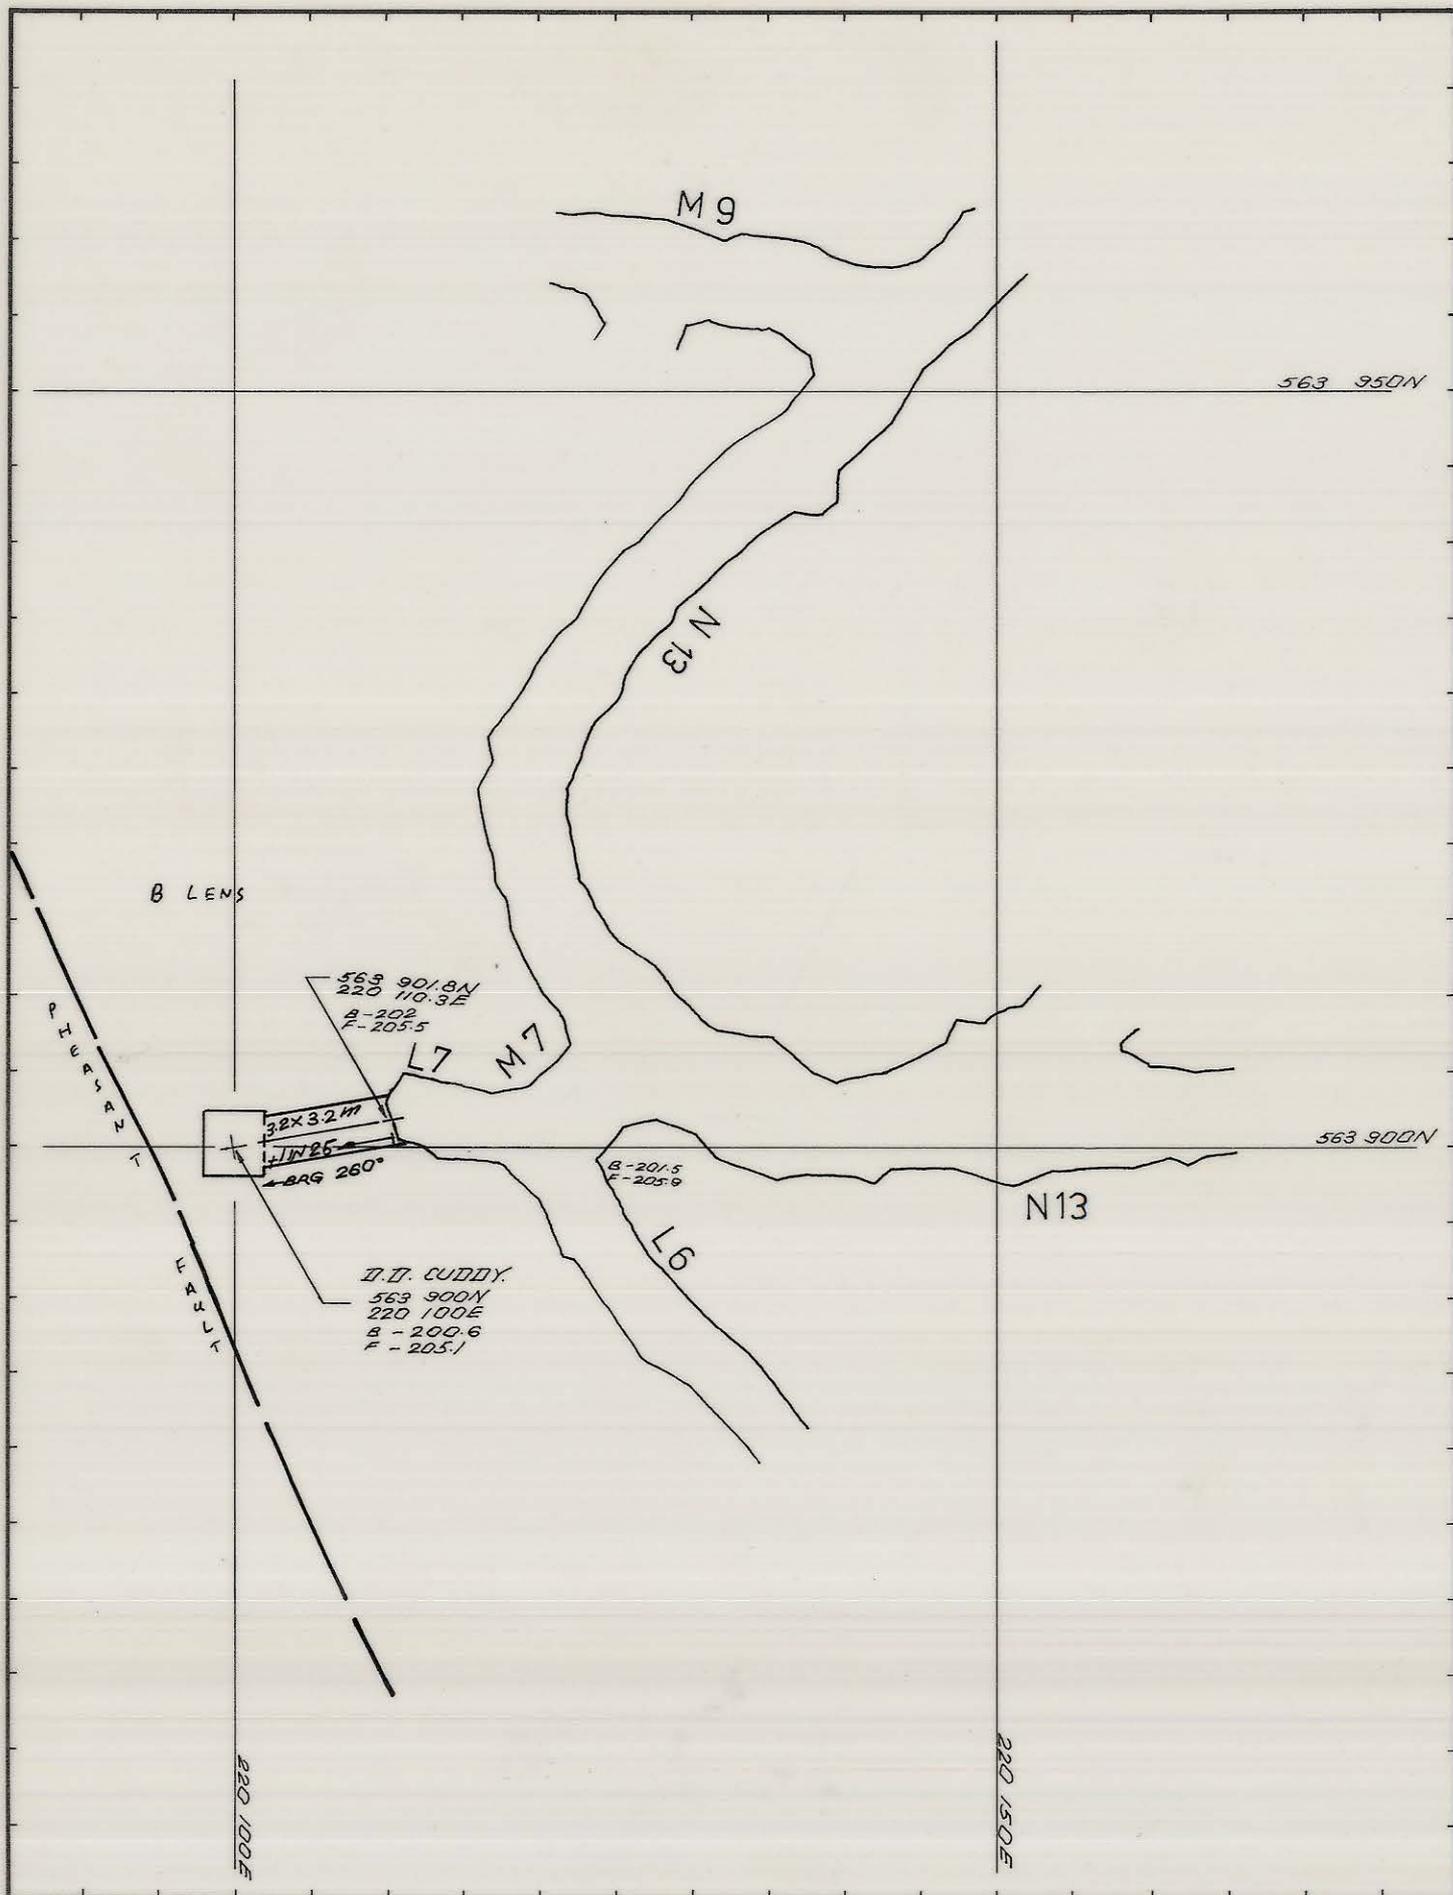

REF PLAN	04DM14-1007.			GEOLOGY	RESO	21-5-77	1:500 SCALE	 KING ISLAND SCHEELITE GRASSY KING ISLAND
N.B. D.D. CUDDY IS TO BE STRIP- PED TO 4.5m HIGH BY 4m WIDE.				SURVEY				
				PLANNING	P.B.	21-5-81	DOLPHIN MINE M7 EXPLORATION DRIVE.	
				ROCK.MEC.	2/2	22-5-		
				MINE SUPT	2/8	21/8		
				G.M.S.				
				T.S.S.			DRAWING NUMBER	03DM16 - 4002