


030m12-4007

0374_3320

5 cm

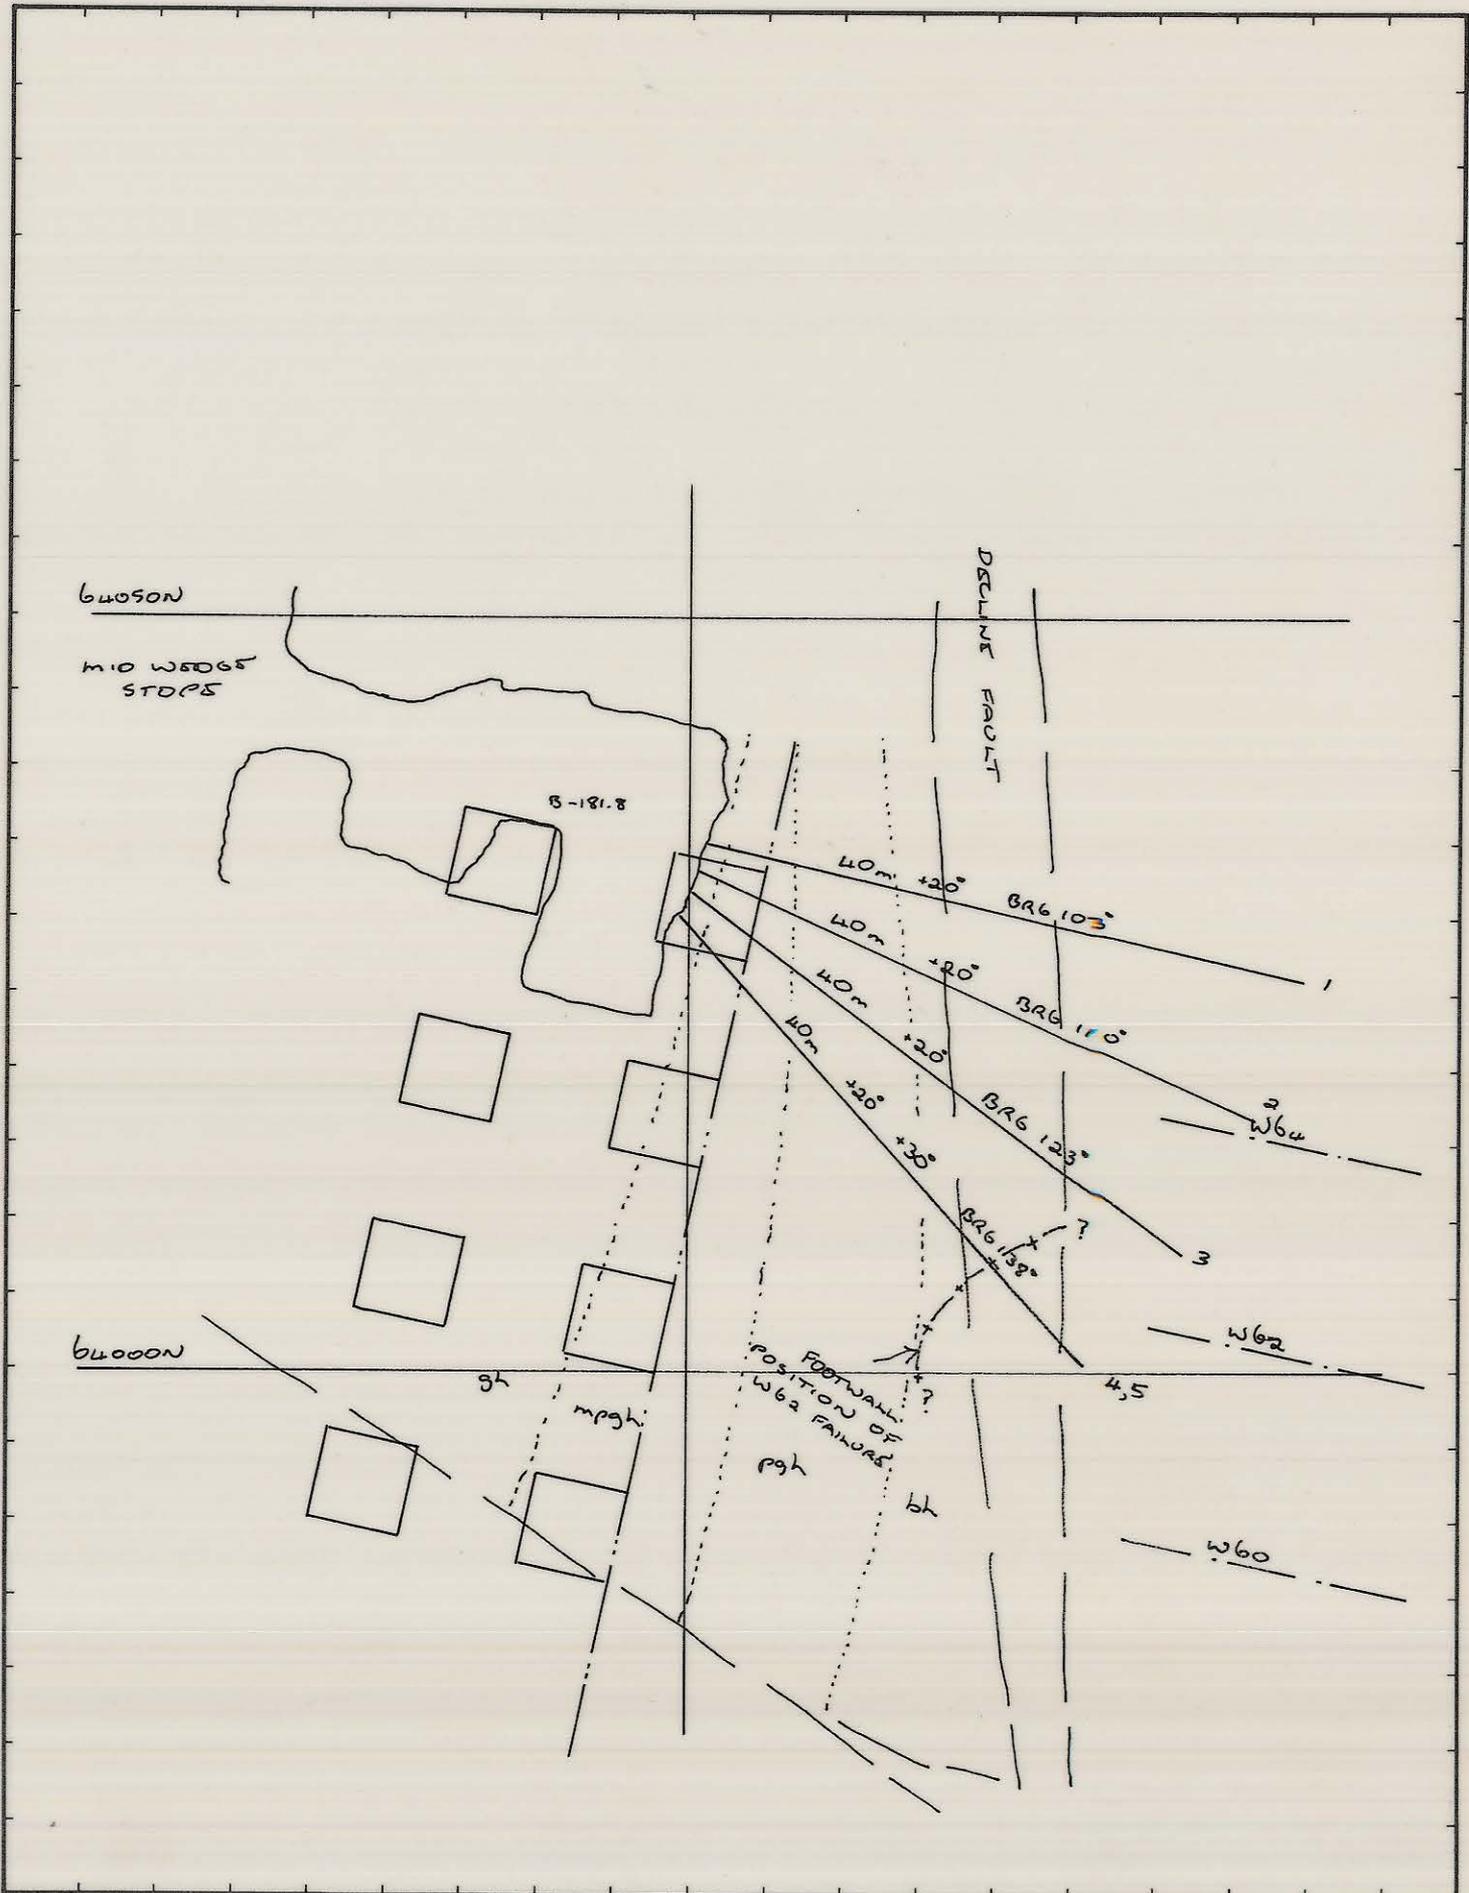

REF PLAN GEOLOGY AT -180mRL	GEOLOGY		1: 500 SCALE	KING ISLAND SCHEELITE GRASSY KING ISLAND
	SURVEY			
	PLANNING		DOLPHIN MINE MIO WEDGE DEWATERING AND PROBE DRILLING	
	ROCK. MEC.			
	GRADE CON.		DRAWING NUMBER 030m12-4007	
	DRAFTING			
	T.S.S.	age 17/3/83		