
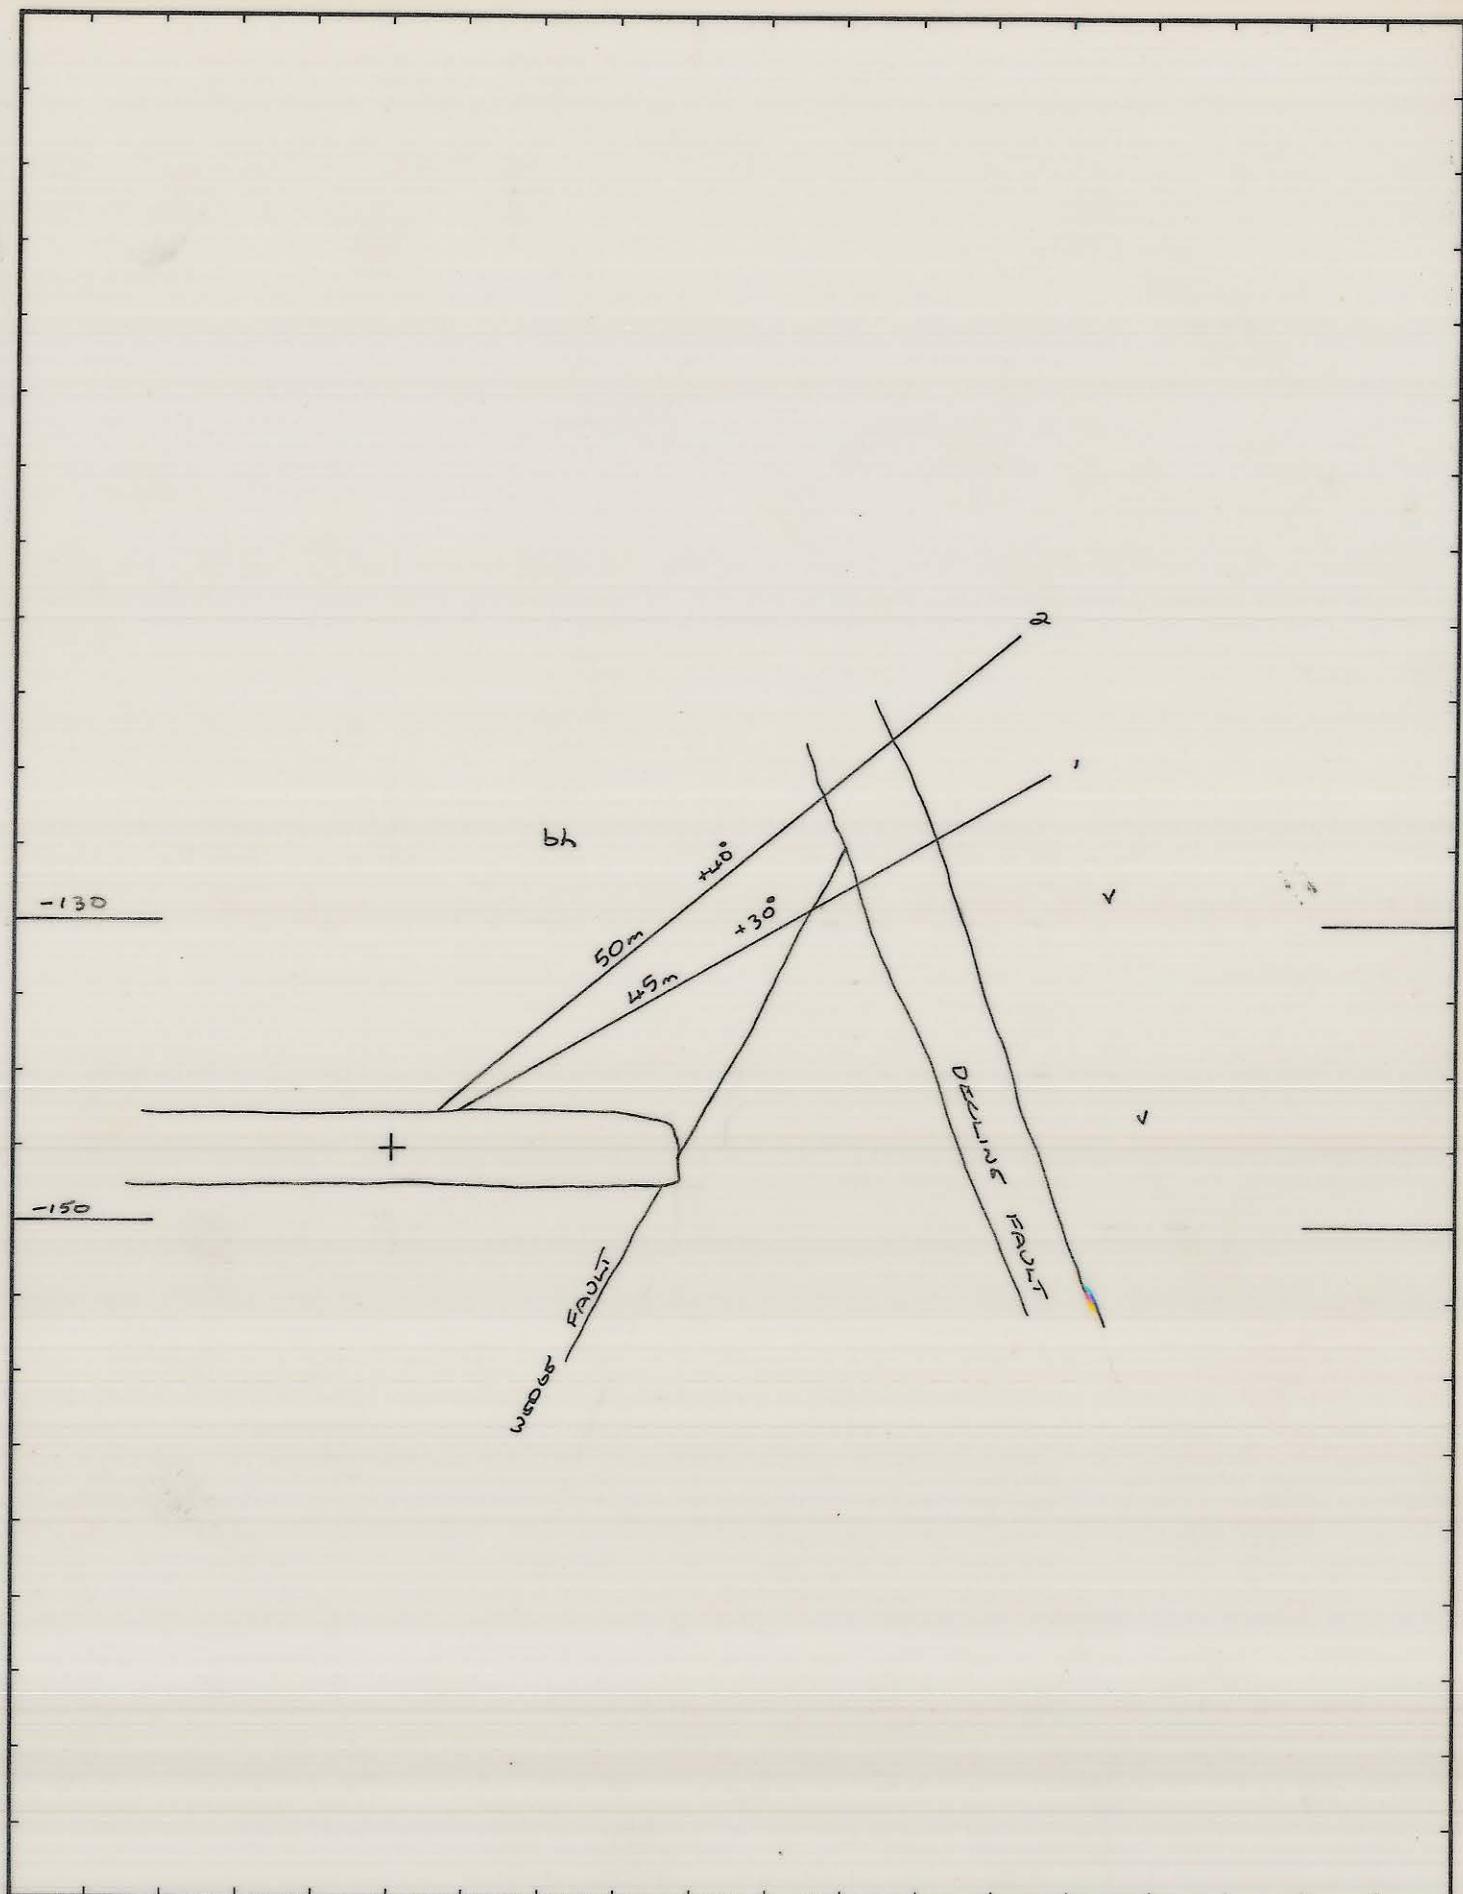


030m12 - 4004

0374_3323

5 cm

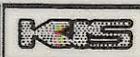

REF PLAN	GEOLOGY	<i>SLG</i>	<i>17/3/83</i>	1:500 SCALE	 KING ISLAND SCHEELITE GRASSY KING ISLAND
	SURVEY				
	PLANNING			DOLPHIN MINE 150 LEVEL DEWATERING RINGS RING A	
	ROCK. MEC.				
	GRADE CON.				
	DRAFTING				
T.S.S.	<i>BSG</i>	<i>17/3/83</i>	DRAWING NUMBER	<i>03 DM 12 - 4004</i>	