


0374_3329

5 cm

03 DM 16 3004

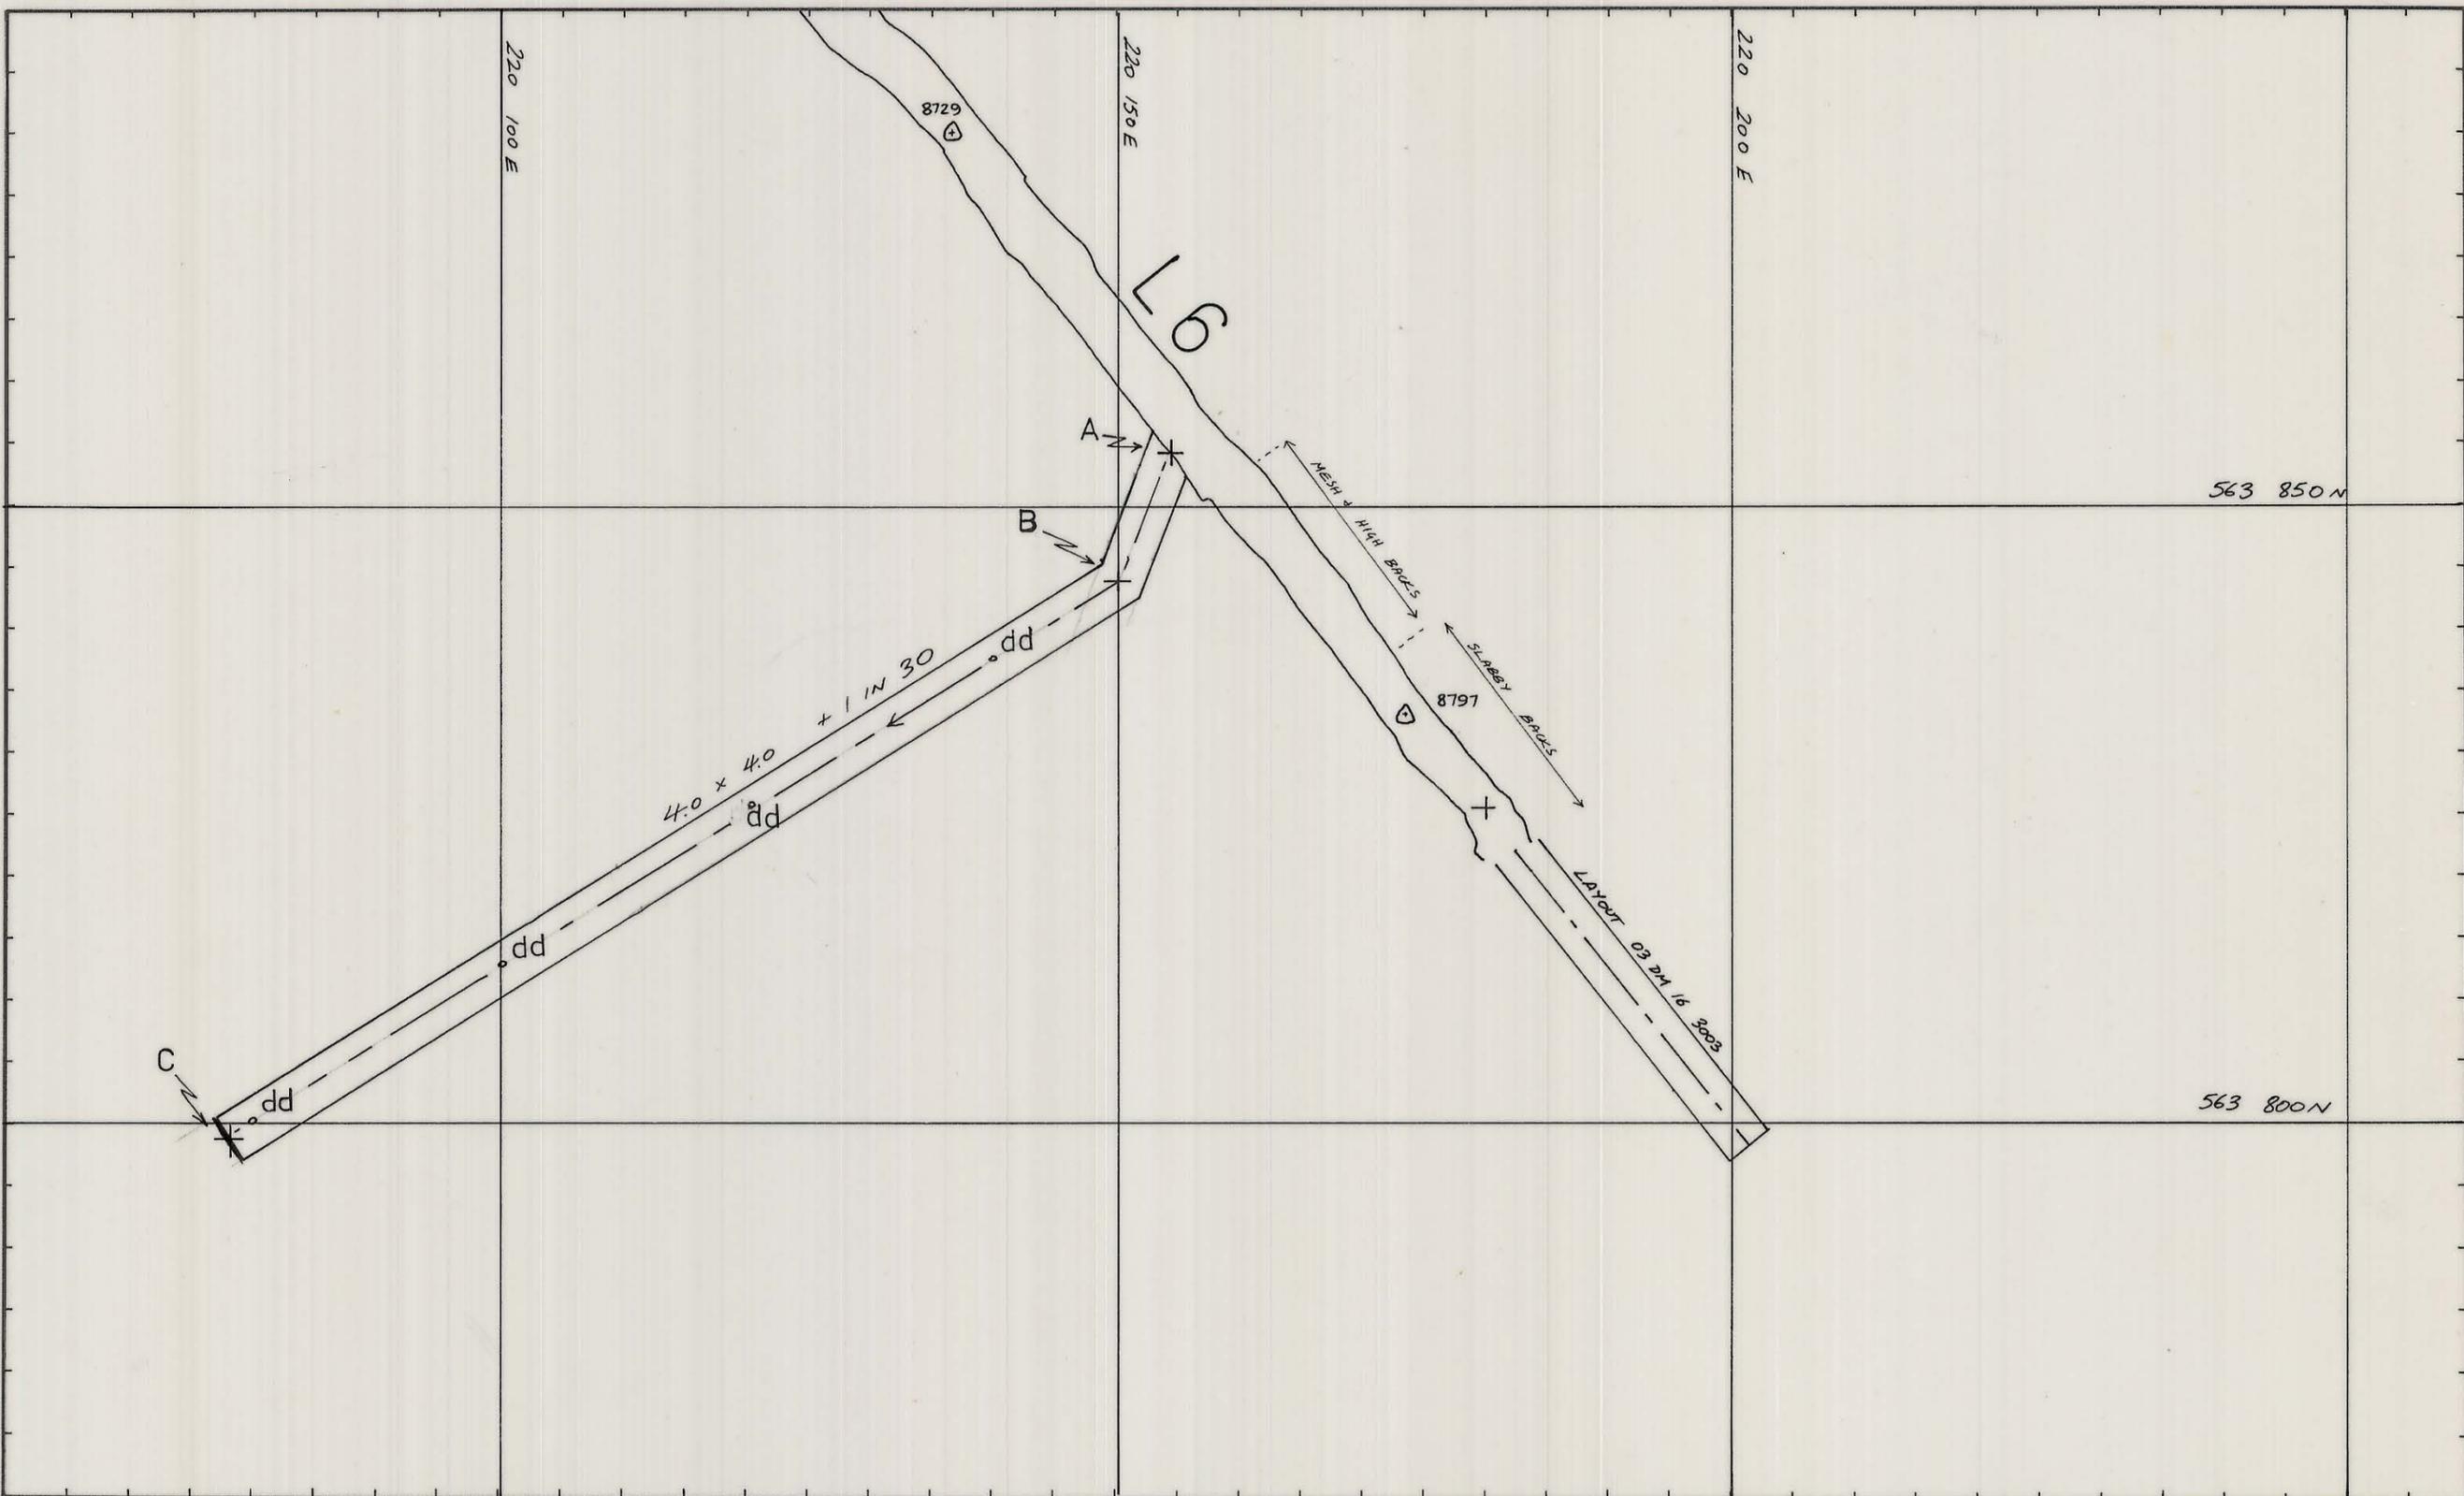

POINT	NORTH	EAST	R.L.
A	563 854.4	220 154.3	F. -205.9
B	563 844.0	220 150.0	F. -202.2
C	563 798.7	220 078.0	F. -200.0

REF. PLAN

GEOLOGY	DATE
MR	21 JAN 82
PLANNING	MR
ROCK MEC.	
GRADE CON.	
DRAFTING	
T.S.S.	

SCALE 1: 500

KIS KING ISLAND SCHEELITE GRASSY KING ISLAND

EXTENSION OF L6, SOUTHERN ORE BODY DIAMOND DRILL DRIVE.

DRAWING NUMBER 03 DM 16 3004