


0374_3330

03 DM 16 3005

5 cm

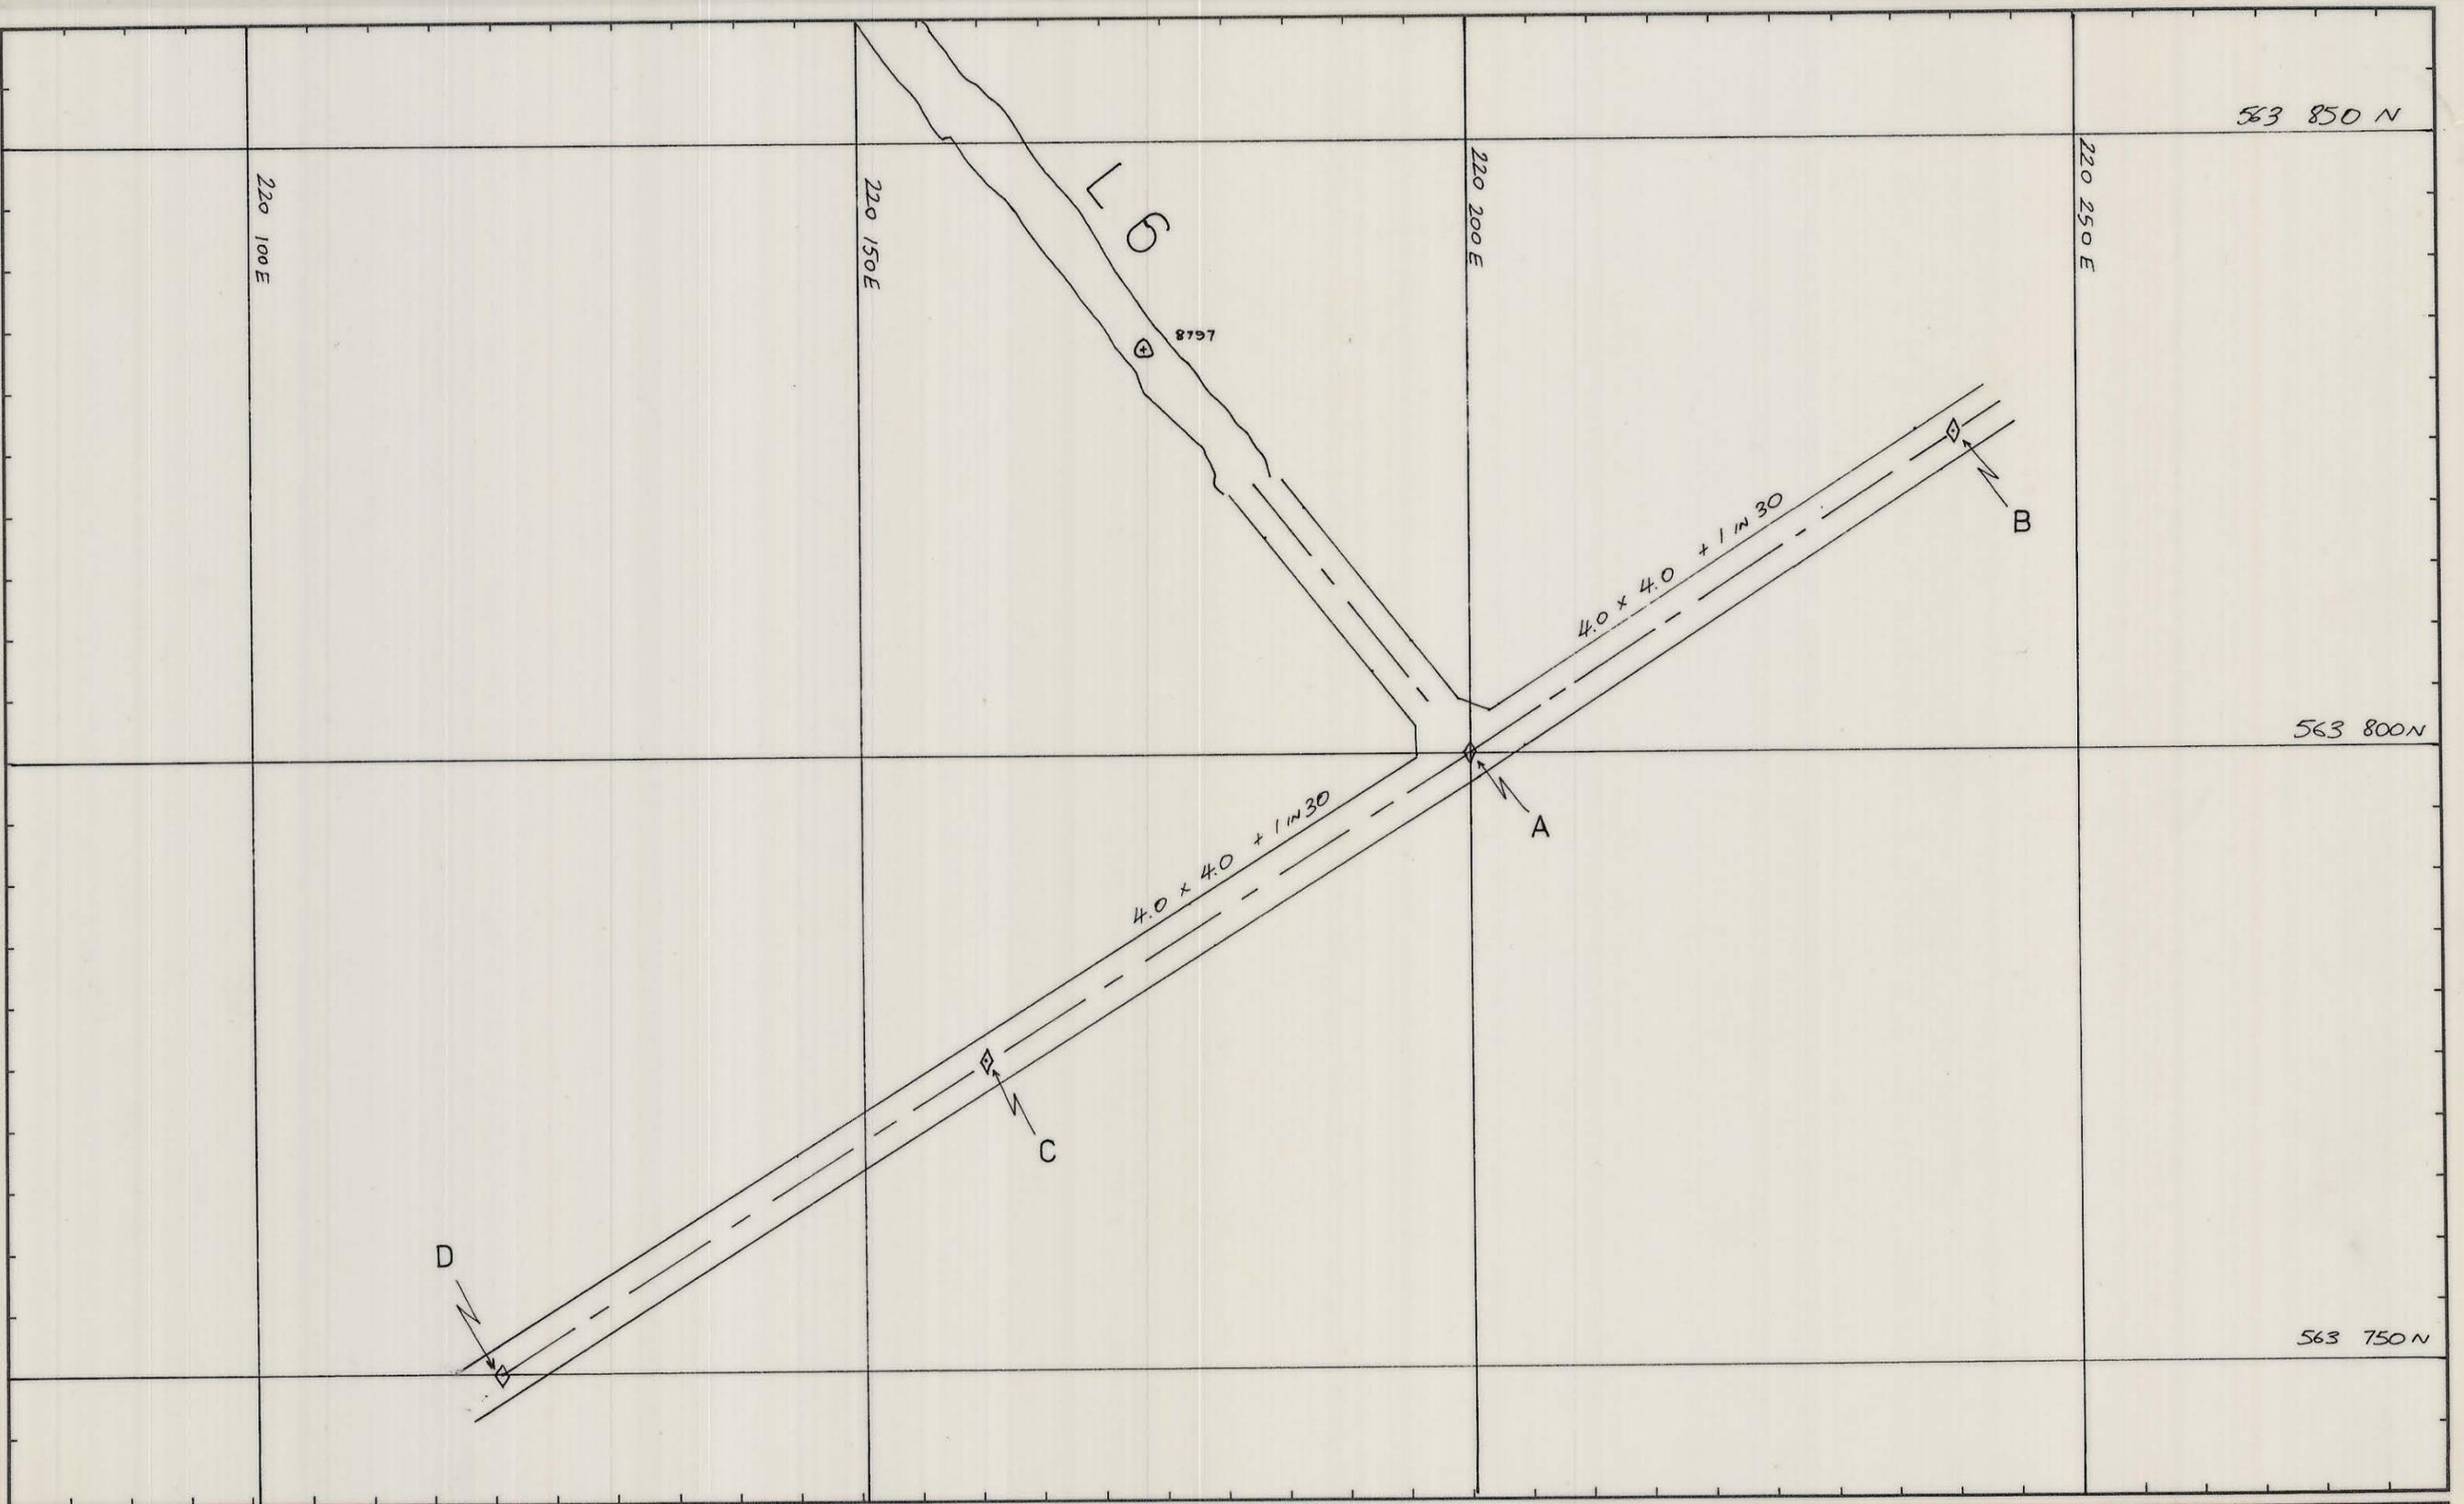

| POINT | N | E | R.L. | REF. PLAN | GEOLOGY | SCALE 1: 500 | |
|-------|-----------|-----------|-------|-----------|----------------------|---|--|
| A | 563 800.0 | 220 200.0 | 205.5 | | SURVEY | | |
| B | 563 826.0 | 220 240.0 | 207.1 | | PLANNING MR 2.2.82 | EXTENSION OF L6 DIAMOND DRILL DRIVE - PHASE III | |
| C | 563 775.0 | 220 160.0 | 207.1 | | ROCK MEC. dxw 8.2.82 | | |
| D | 563 750.0 | 220 120.0 | 208.7 | | GRADE CON. 4/11 | DRAWING NUMBER 03 DM 16 3005 | |
| | | | | | DRAFTING DEL 10/2 | | |
| | | | | | T.S.S. | | |