
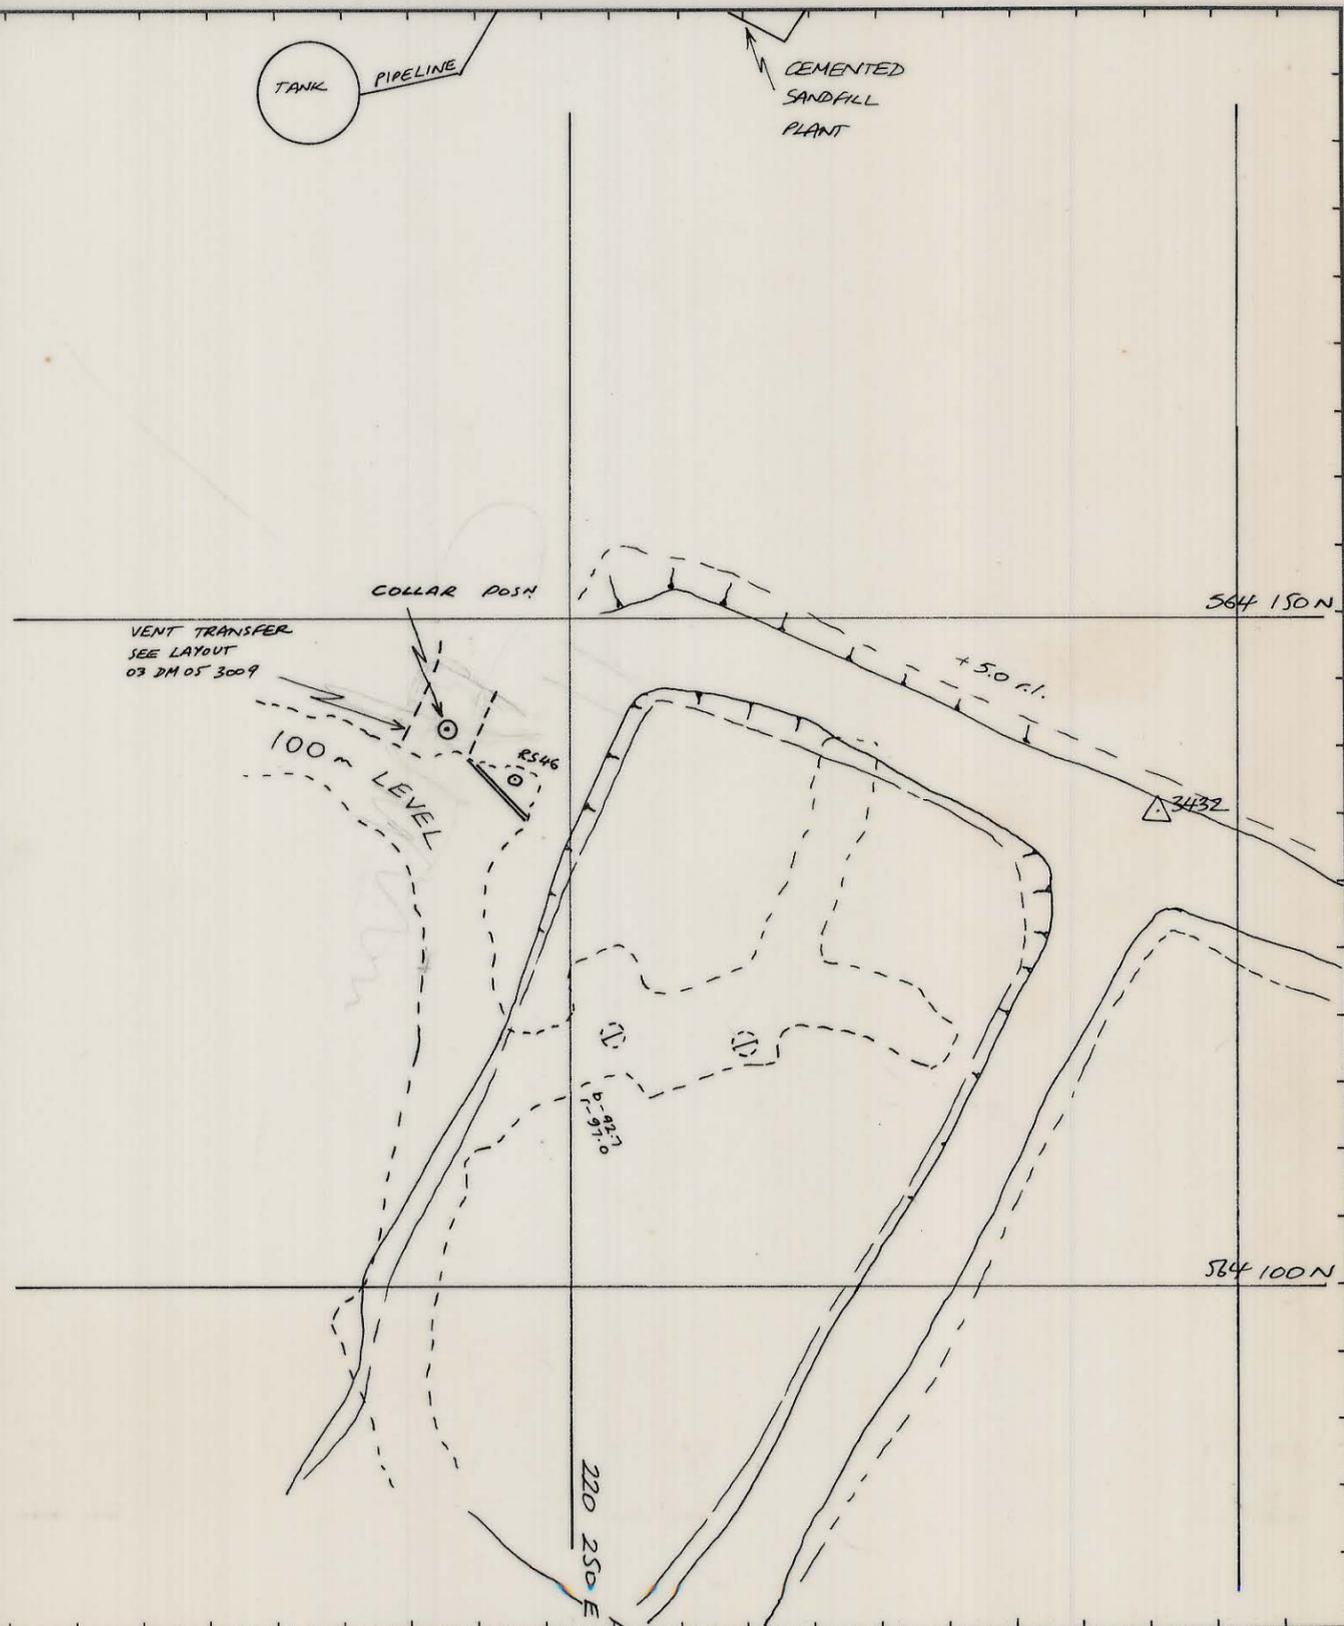


0374\_3341

03 DM 12 3005  
(VERSION 2)

5 cm

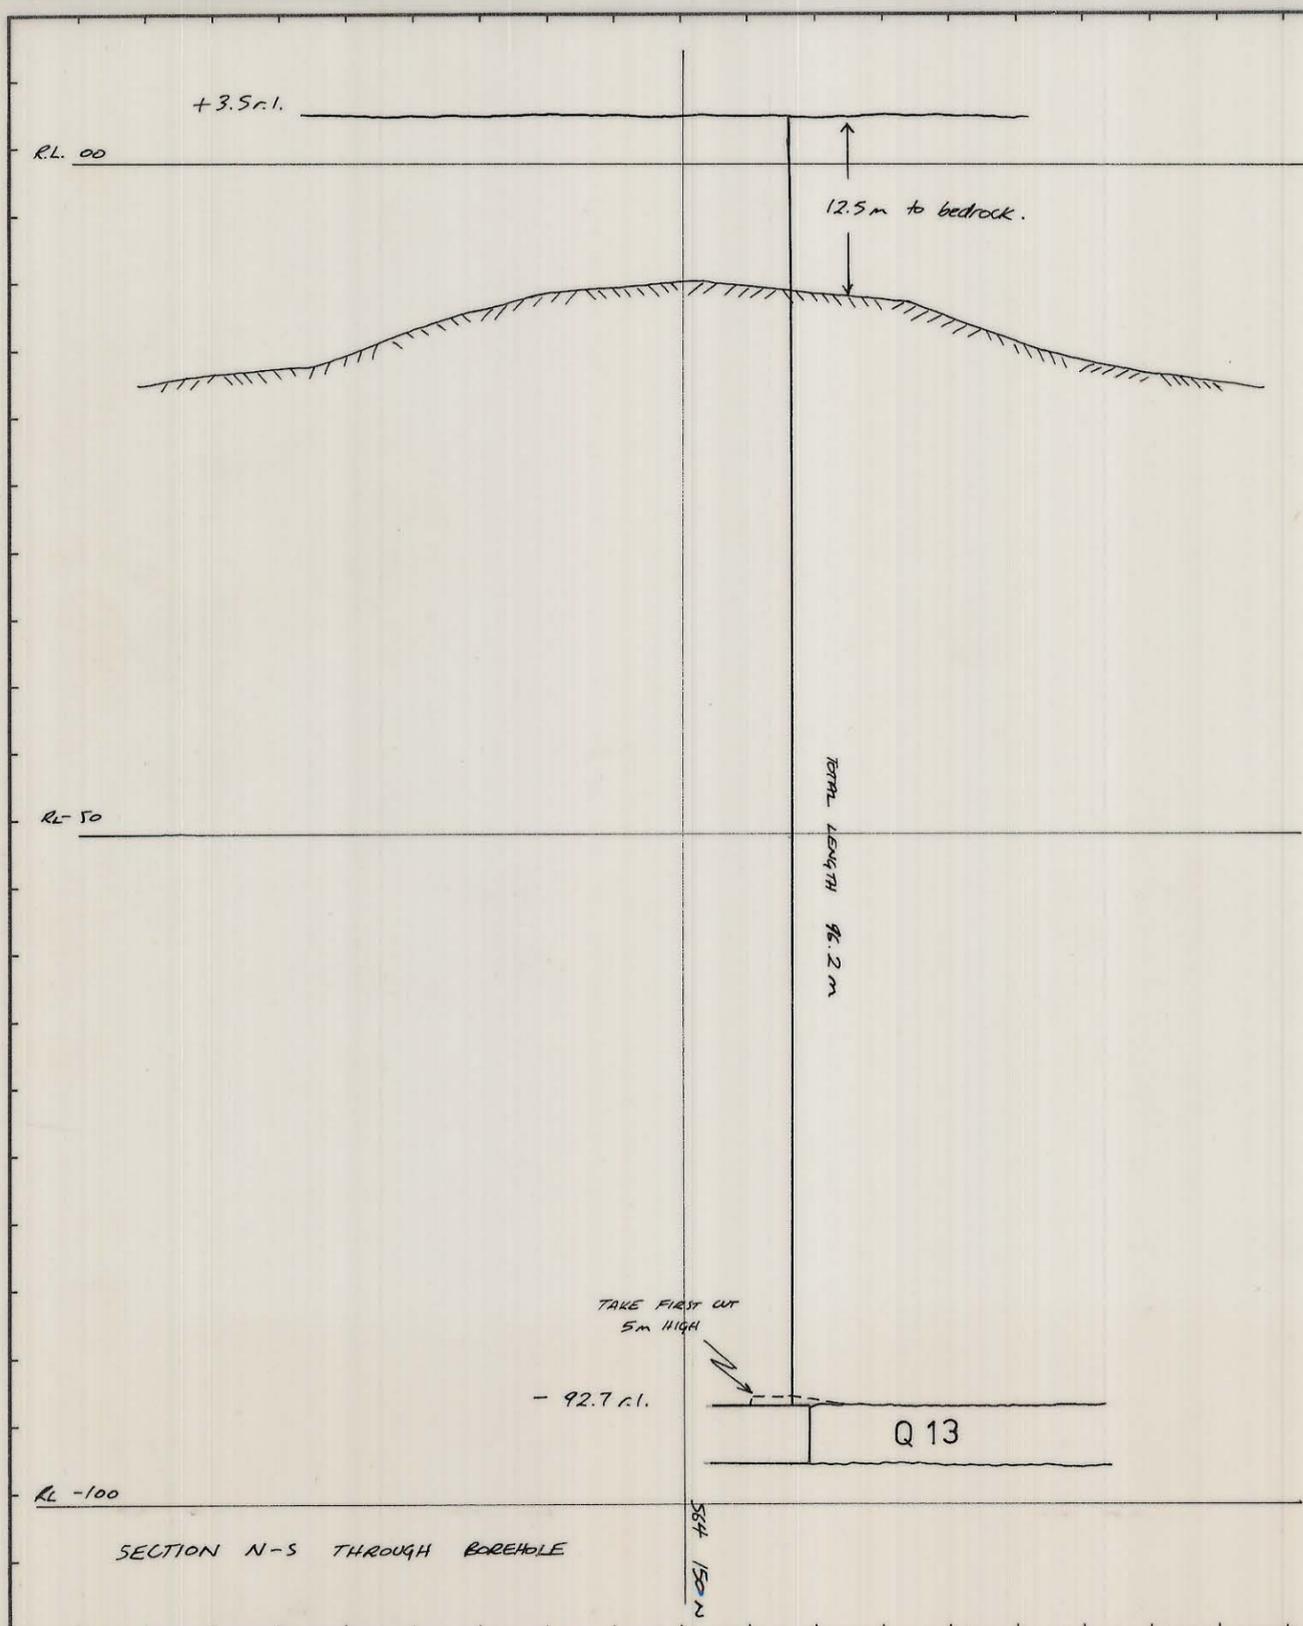

	N	E	R.L.
COLLAR	564 141.6	220 240.8	+ 3.5 r.l.

REF PLAN	GEOLOGY	SURVEY	PLANNING	ROCK MEC.	GRADE CON.	DRAFTING	T.S.S.
		e. <i>RS46</i>	<i>MRiver</i>				
			1 APRIL 82				

SCALE 1: 500	<b>KIS</b> KING ISLAND SCHEELITE GRASSY KING ISLAND
CEMENTED SANDFILL ROC 306 HOLE TO -100 m. r.l.	
DRAWING NUMBER 03 DM 12 3005/2	