


5 cm

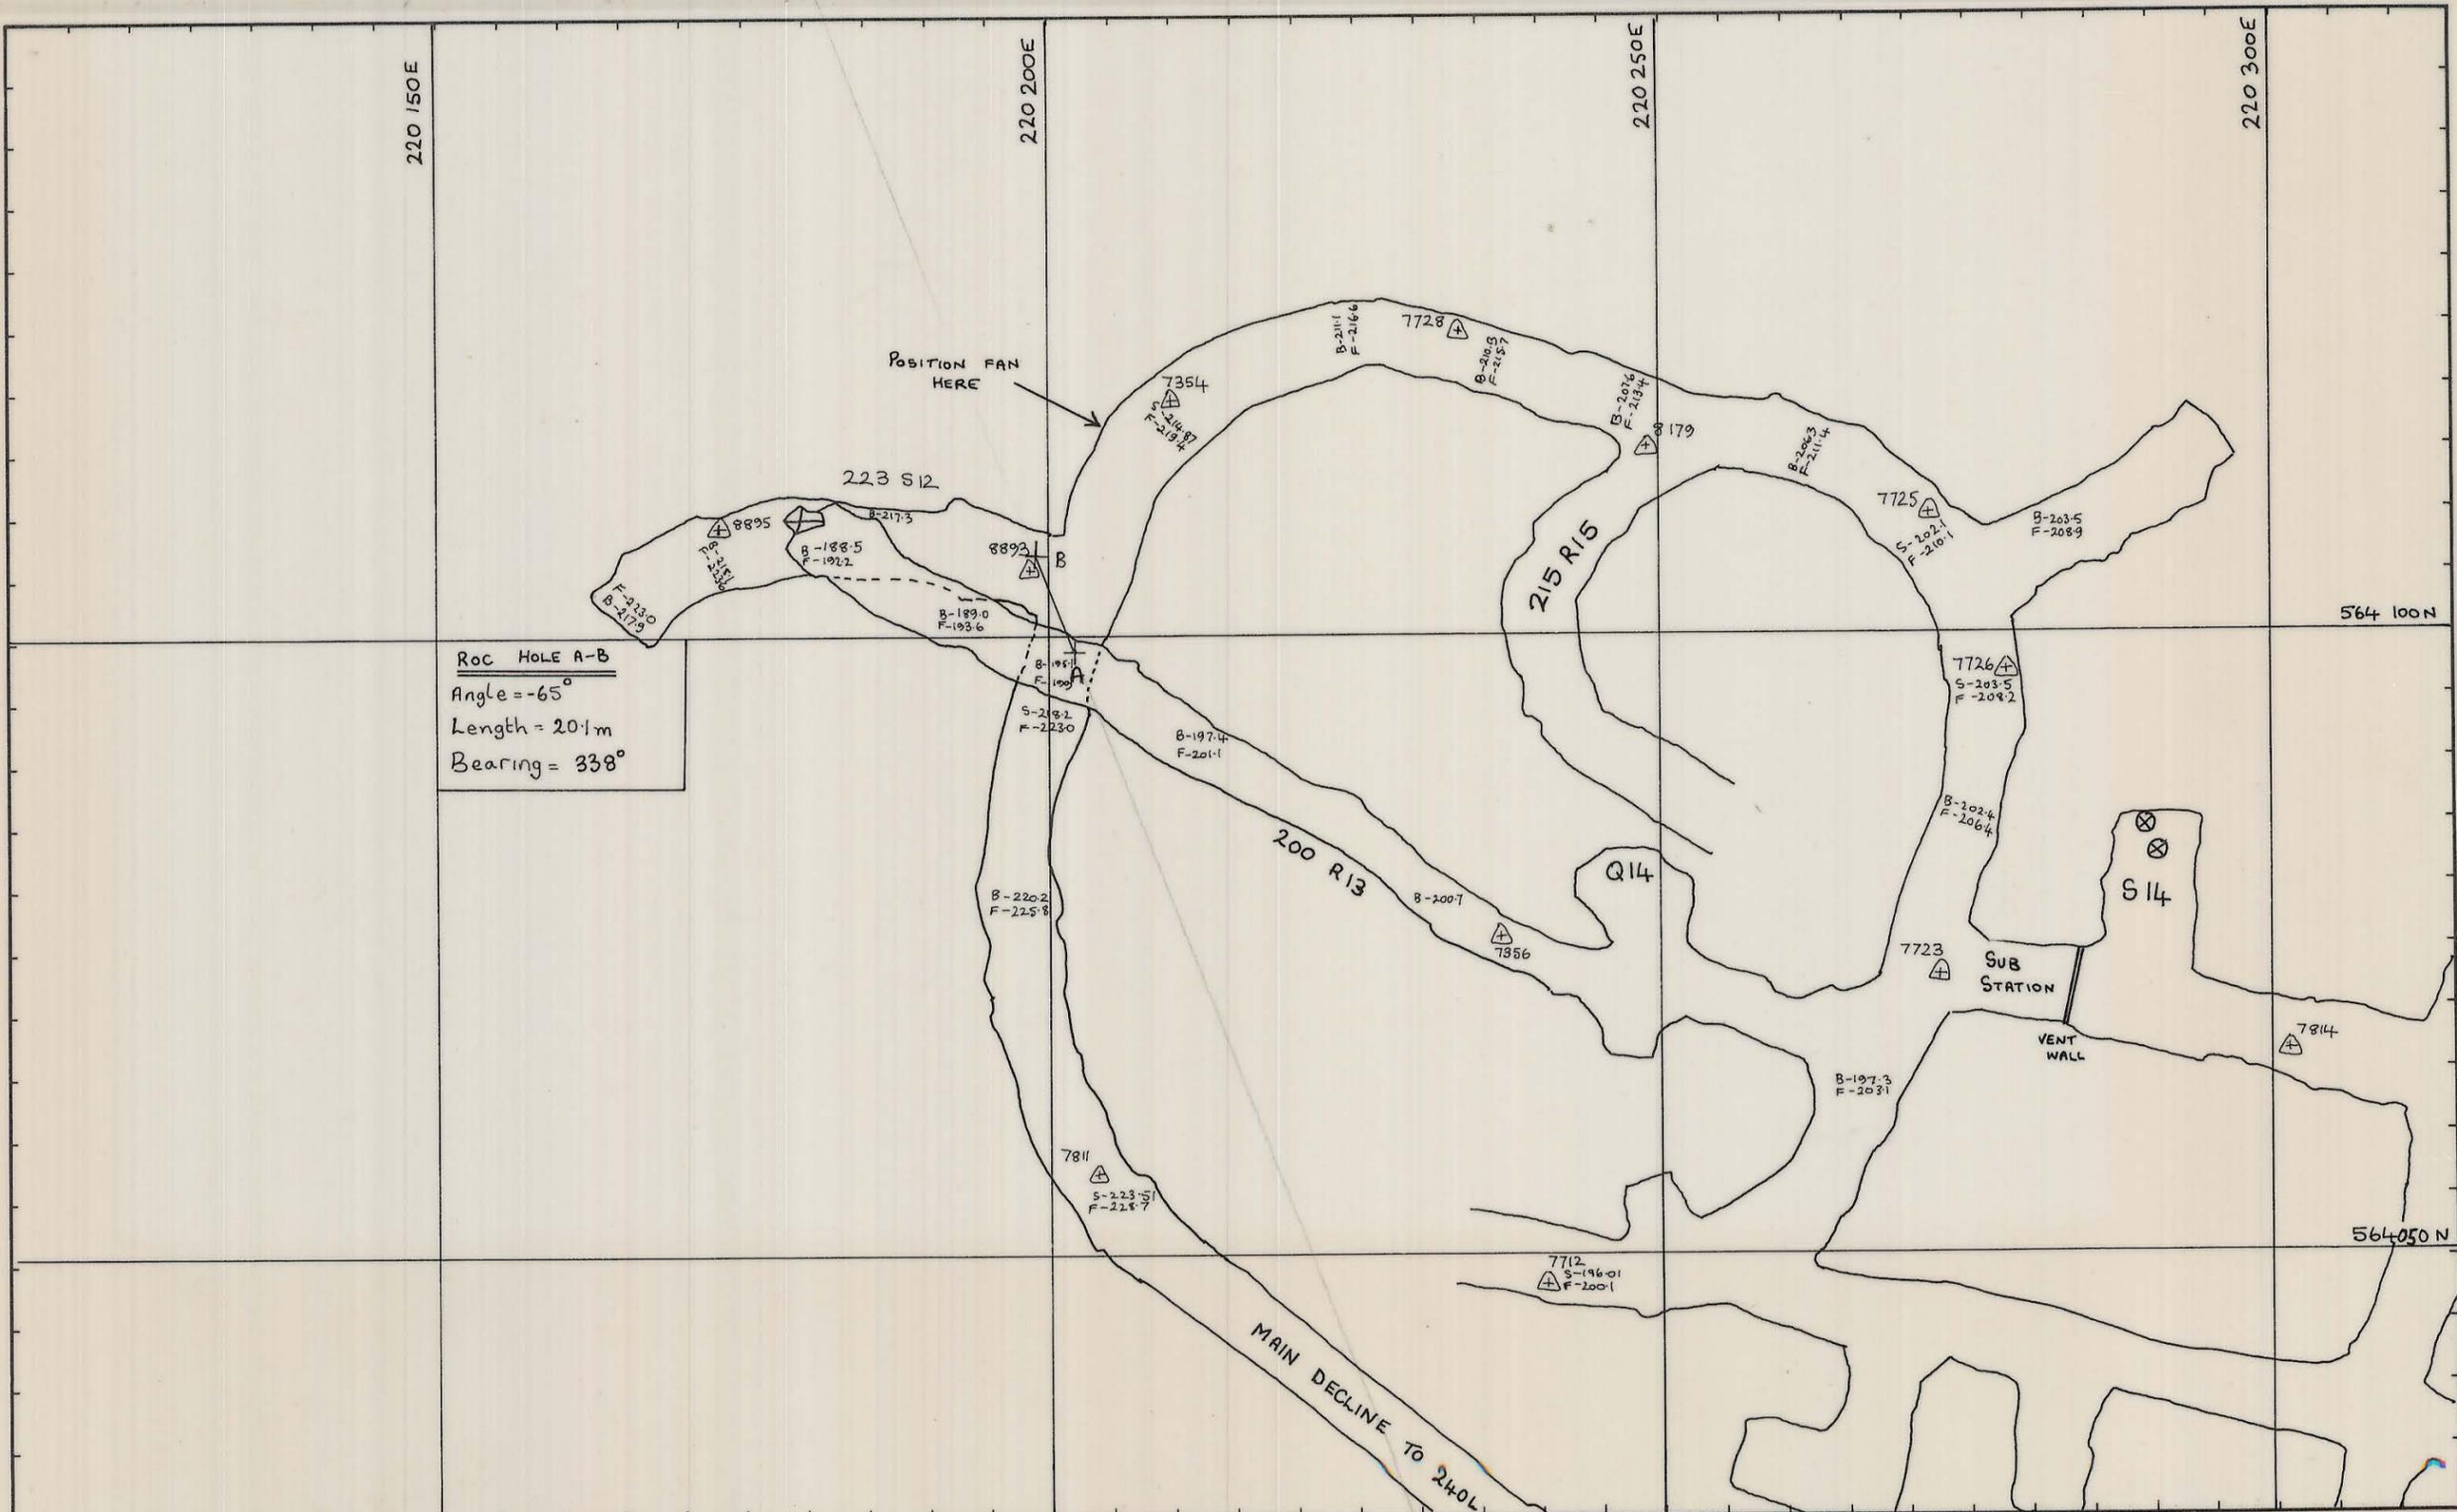

ROC HOLE A-B
 Angle = -65°
 Length = 20.1m
 Bearing = 338°

REF PLAN	GEOLOGY		SCALE 1:500	
	SURVEY			
	PLANNING	ADJ		
	ROCK MEC.			
	GRADE CON.			
	DRAFTING			
T.S.S.			DRAWING NUMBER	03 DM 12 - 3007

ROC CABLE HOLE R13 - S12.
 & FAN LOCATION FOR S12