


27 JUN 1981

0374_3345

03DM12 - 3002

5 cm

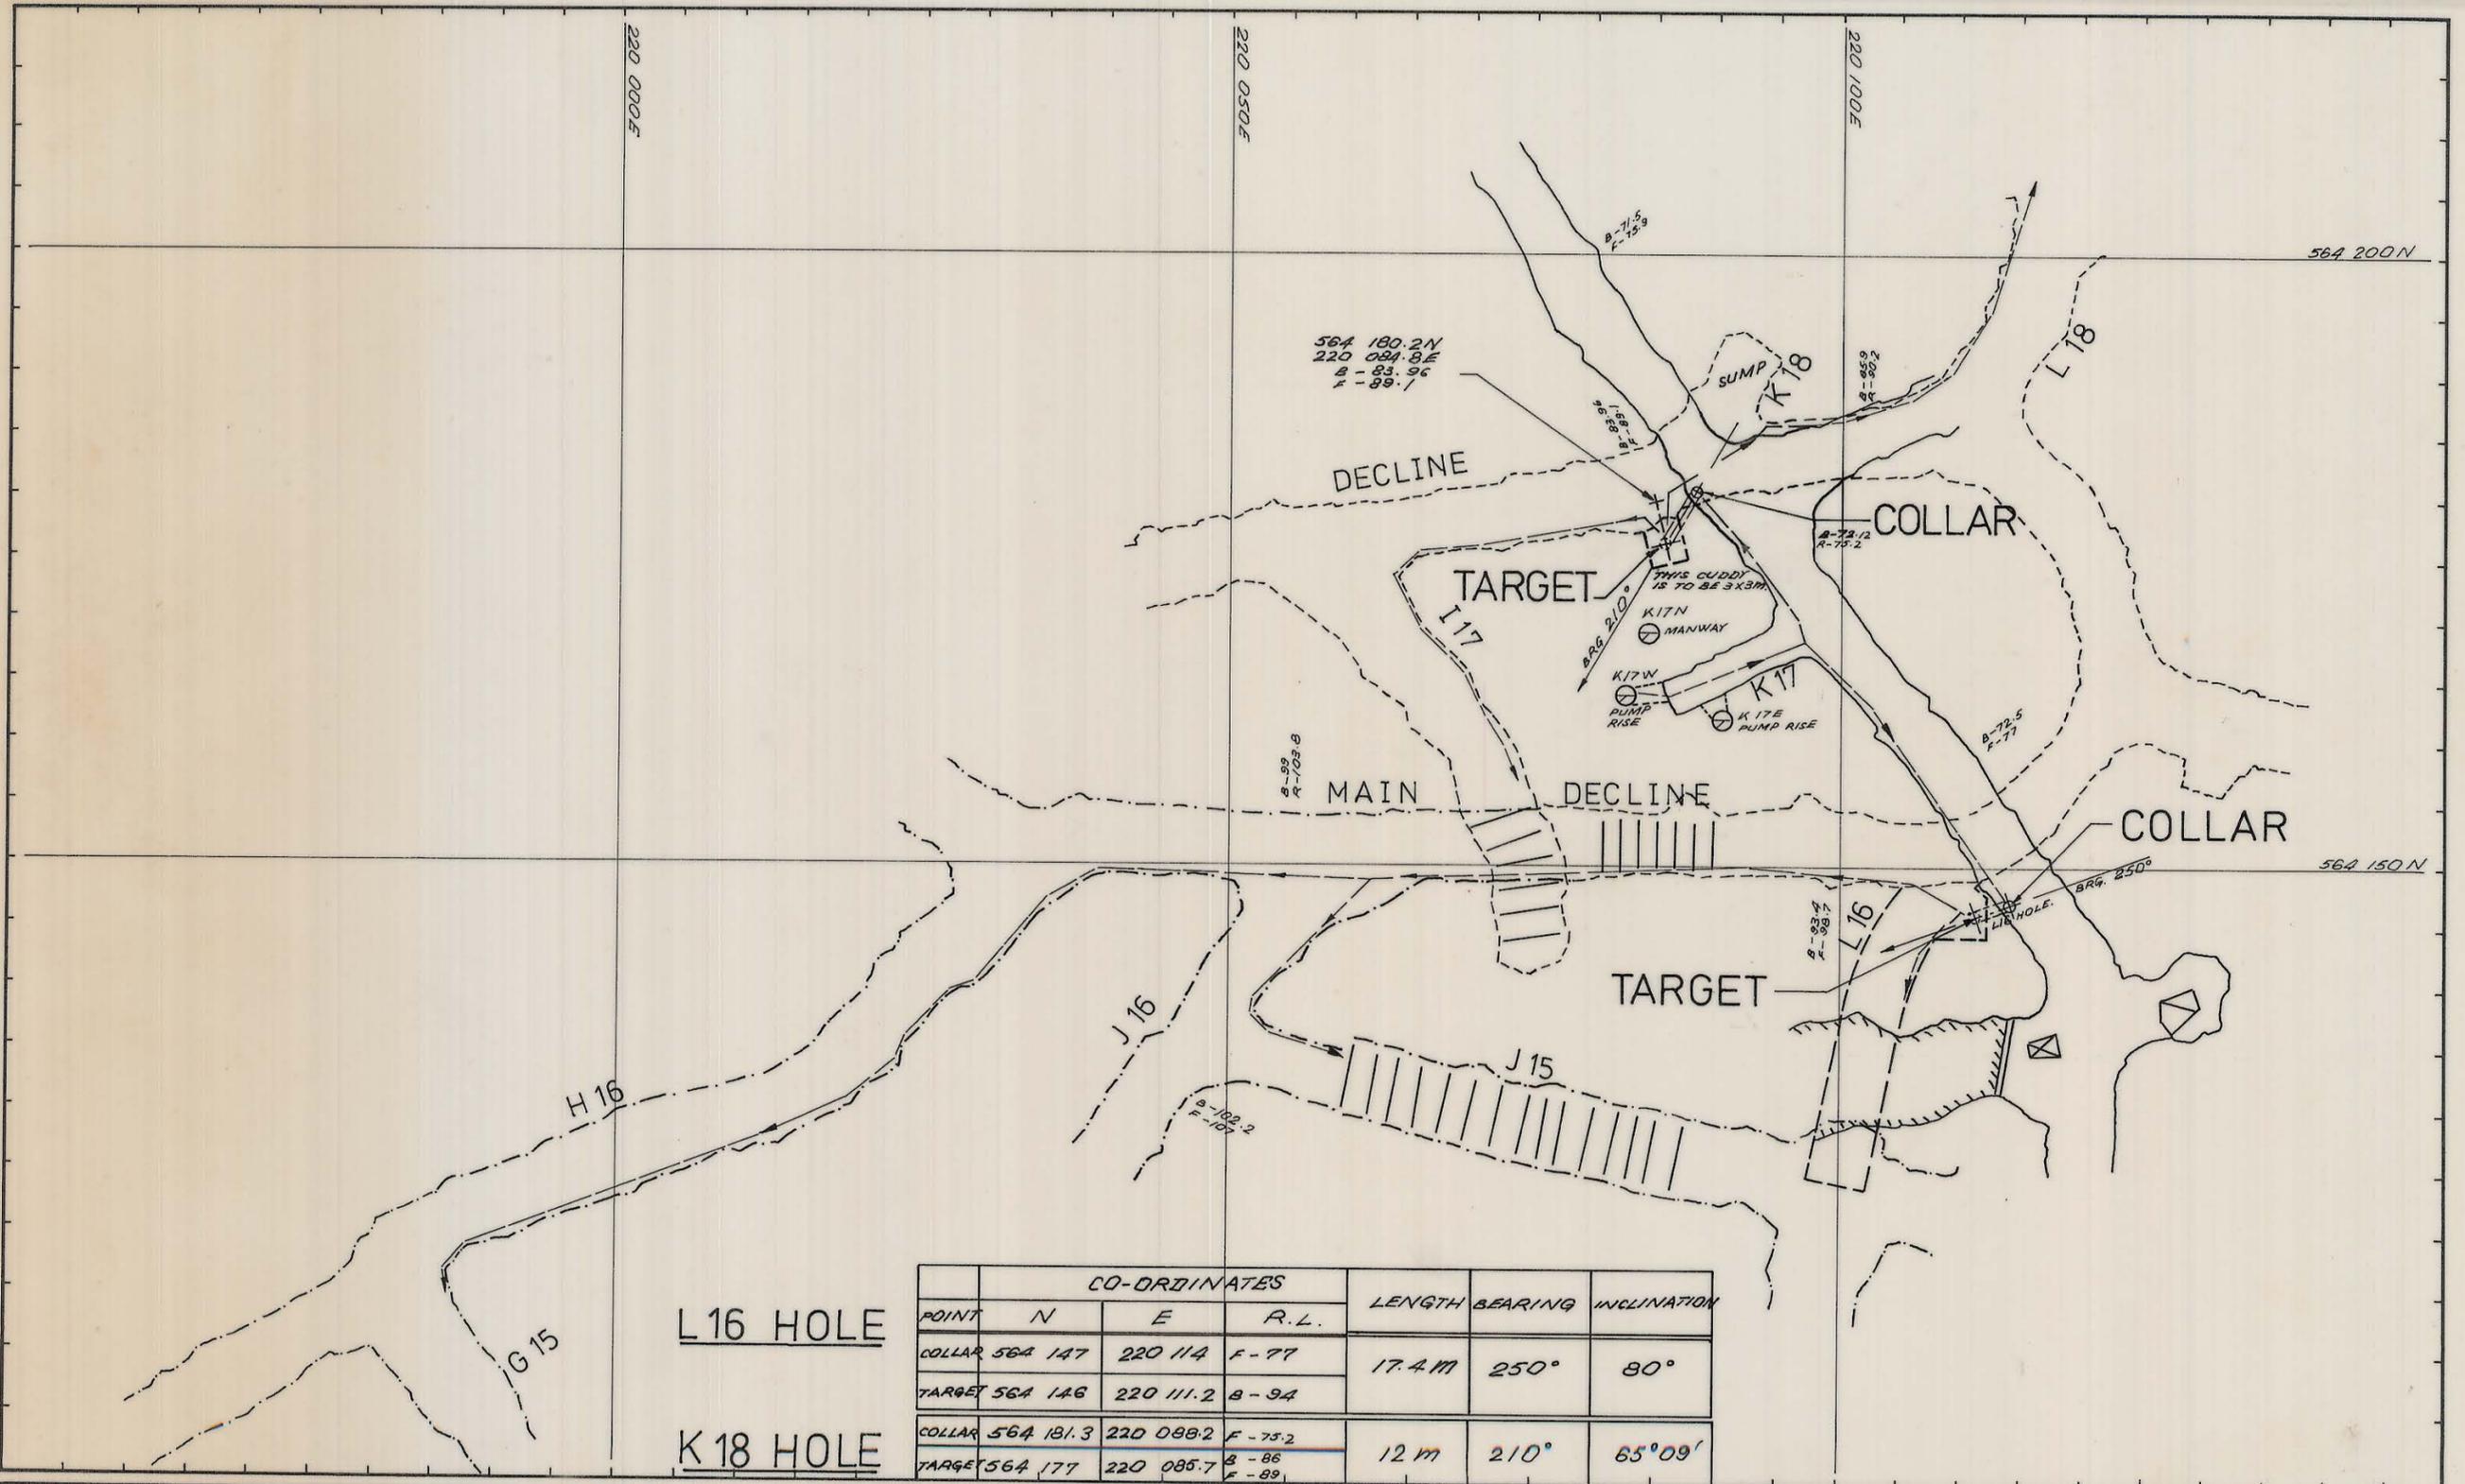

GEOLGY NOTE: The drill hole L16 will be in, or very close to the No 3 Fault, and will run parallel to it.

REF. PLAN	04DM14-1002/1003, 03DM04-1033	GEOLGY	TCSJ	18-5-81	SCALE	1: 500	
		SURVEY		3/6/81	DOLPHIN MINE AIR LINES FROM SURFACE TO UPPER WEDGE, UPPER CENTRAL, PIT.		
		PLANNING		18-5-81			
		ROCK MEC.		5 June 81			
		MINE SUPT.		18-5-81			
		T.S.S.		9-6-81	DRAWING NUMBER	03DM12 - 3002	
		G.M.S.					