
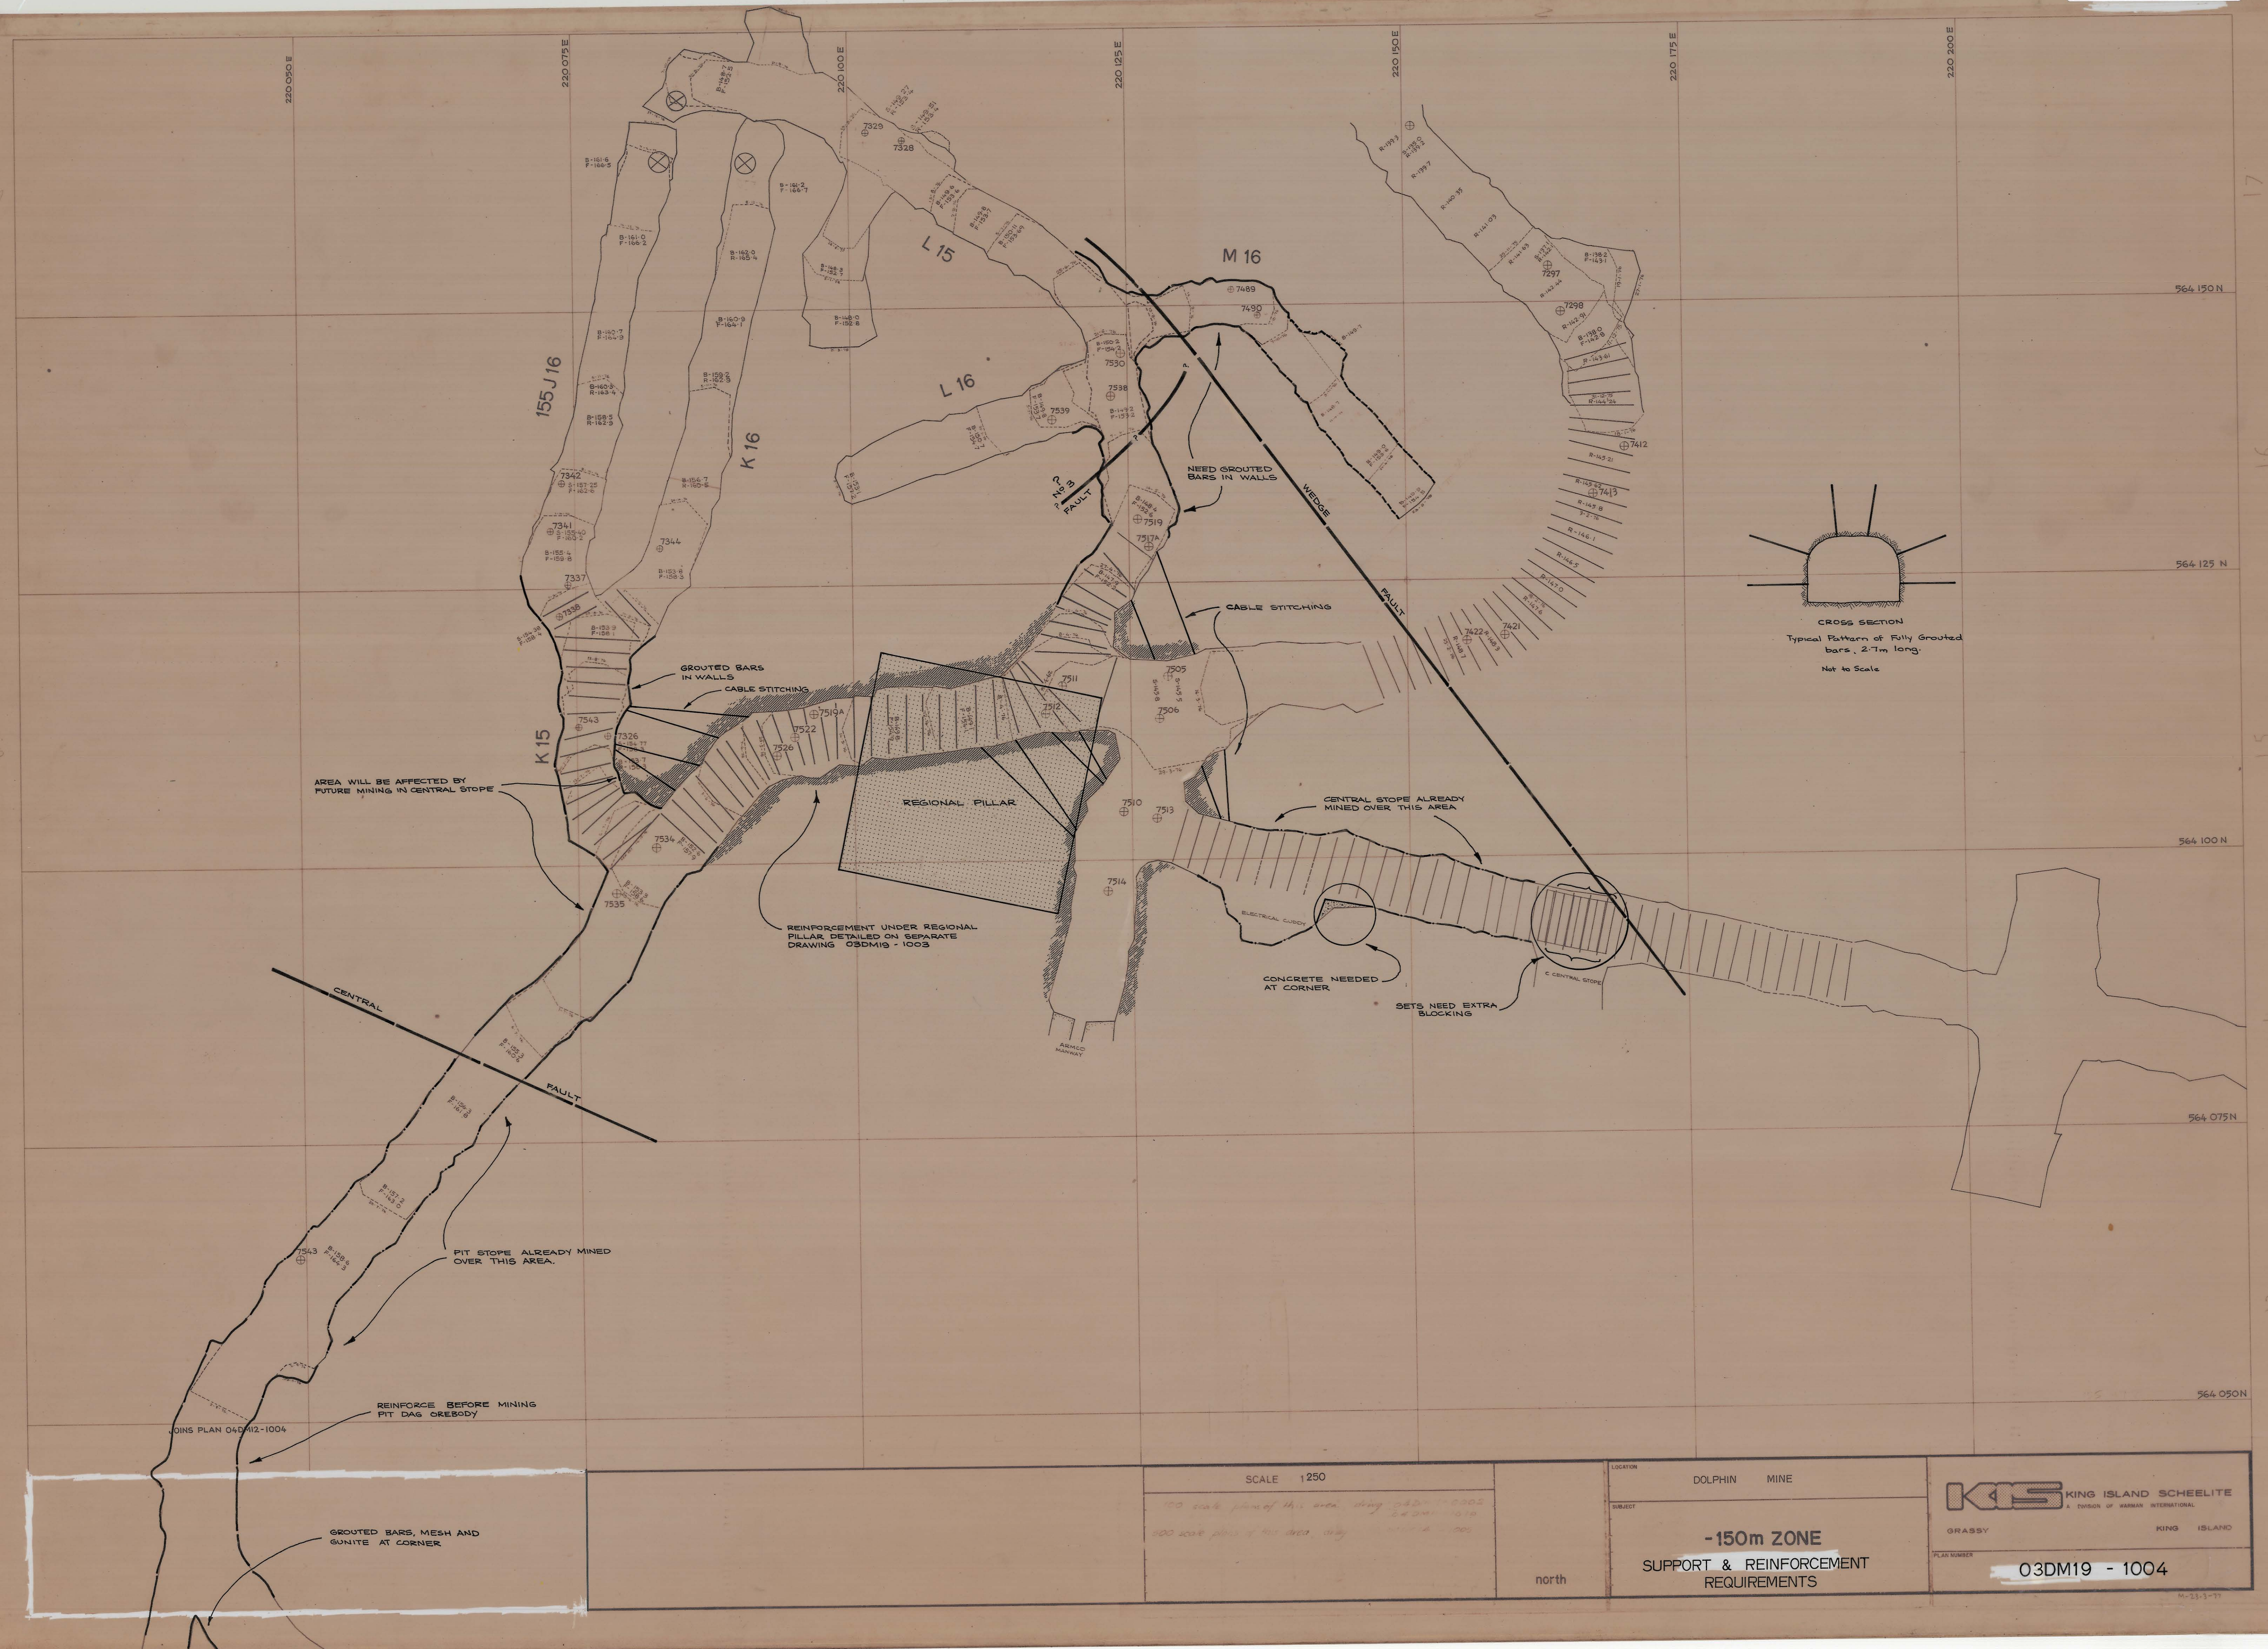


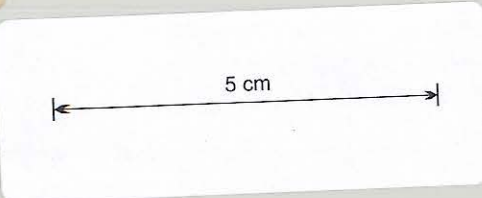

SCALE 1:250

100 scale plan of this area, using 03DM19-1003

300 scale plan of this area, using 03DM19-1004

north

LOCATION DOLPHIN MINE

SUBJECT

-150m ZONE

SUPPORT & REINFORCEMENT REQUIREMENTS

KIS KING ISLAND SCHEELITE

GRASSY KING ISLAND

PLAN NUMBER

03DM19 - 1004

M-23-3-77