


DOLPHIN MINE

VENTILATION SURVEY A/S SAT 12 AUG 78

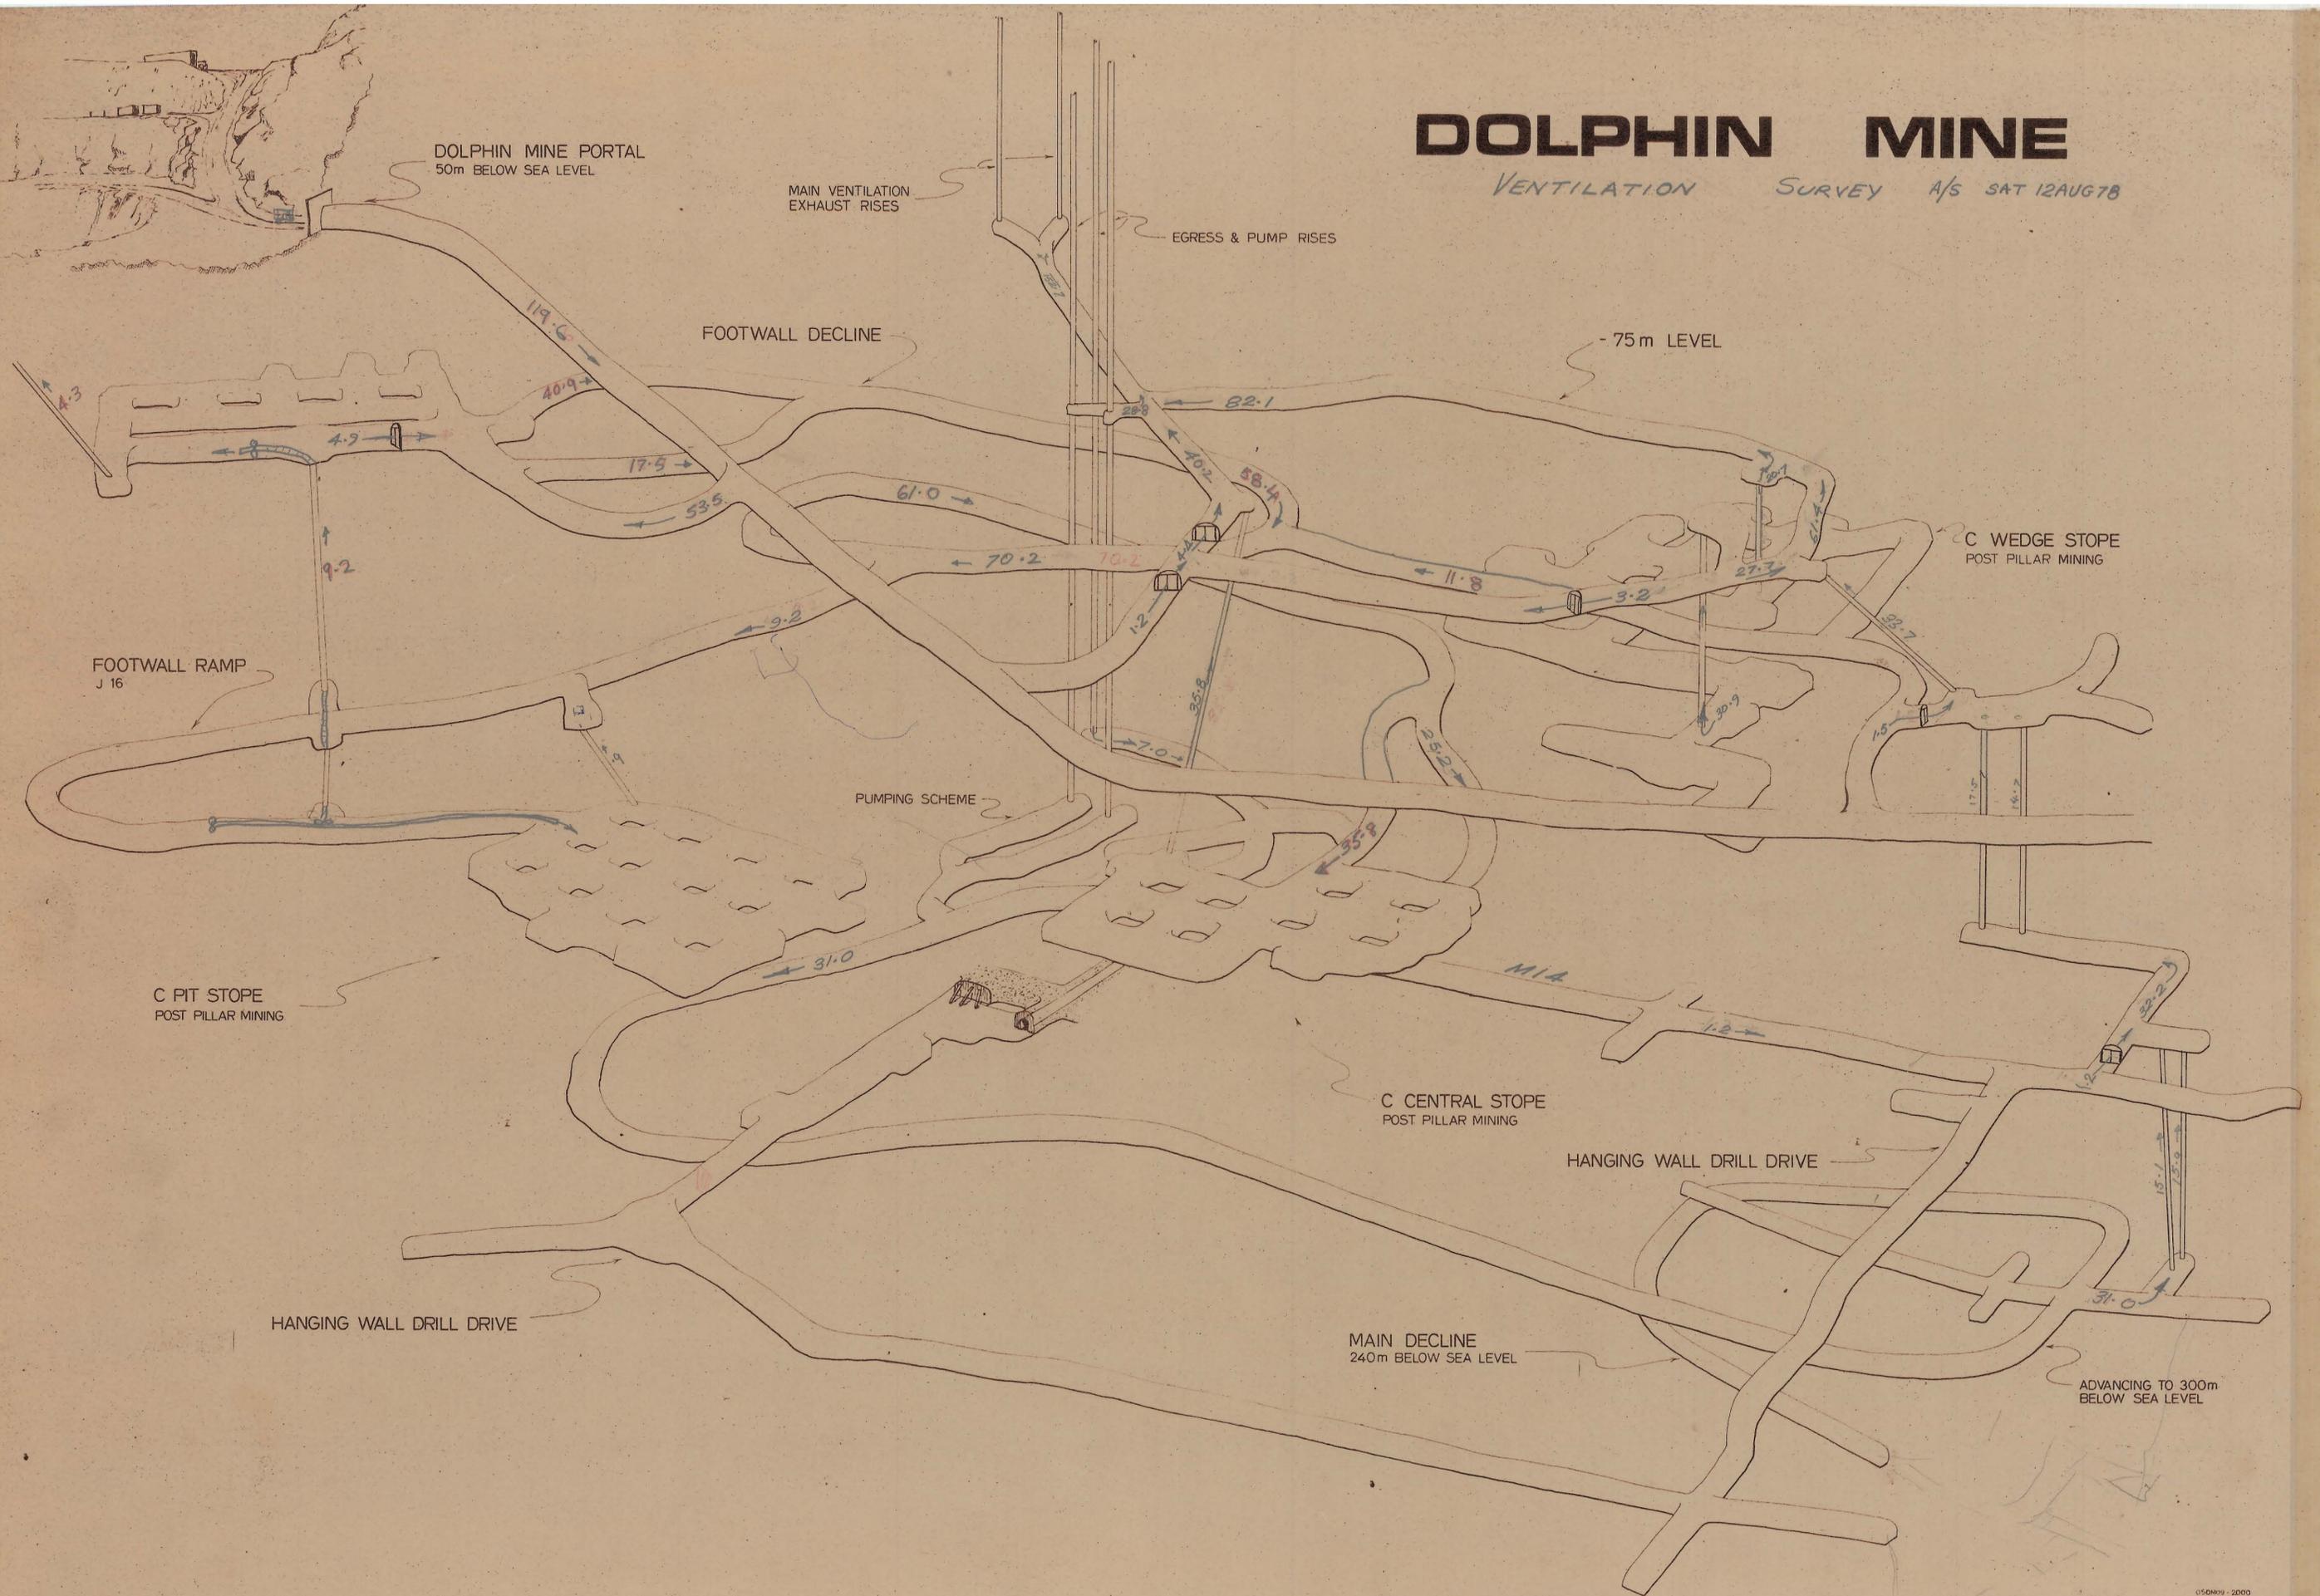

DOLPHIN MINE PORTAL
50m BELOW SEA LEVEL

MAIN VENTILATION
EXHAUST RISES

EGRESS & PUMP RISES

FOOTWALL DECLINE

- 75m LEVEL

C WEDGE STOPE
POST PILLAR MINING

FOOTWALL RAMP
J 16

PUMPING SCHEME

C PIT STOPE
POST PILLAR MINING

C CENTRAL STOPE
POST PILLAR MINING

HANGING WALL DRILL DRIVE

HANGING WALL DRILL DRIVE

MAIN DECLINE
240m BELOW SEA LEVEL

ADVANCING TO 300m
BELOW SEA LEVEL

5 cm

05DM09-2007

0374_3383

05 DM09 - 2007

05DM09 - 2000
BUC 05/9/77