
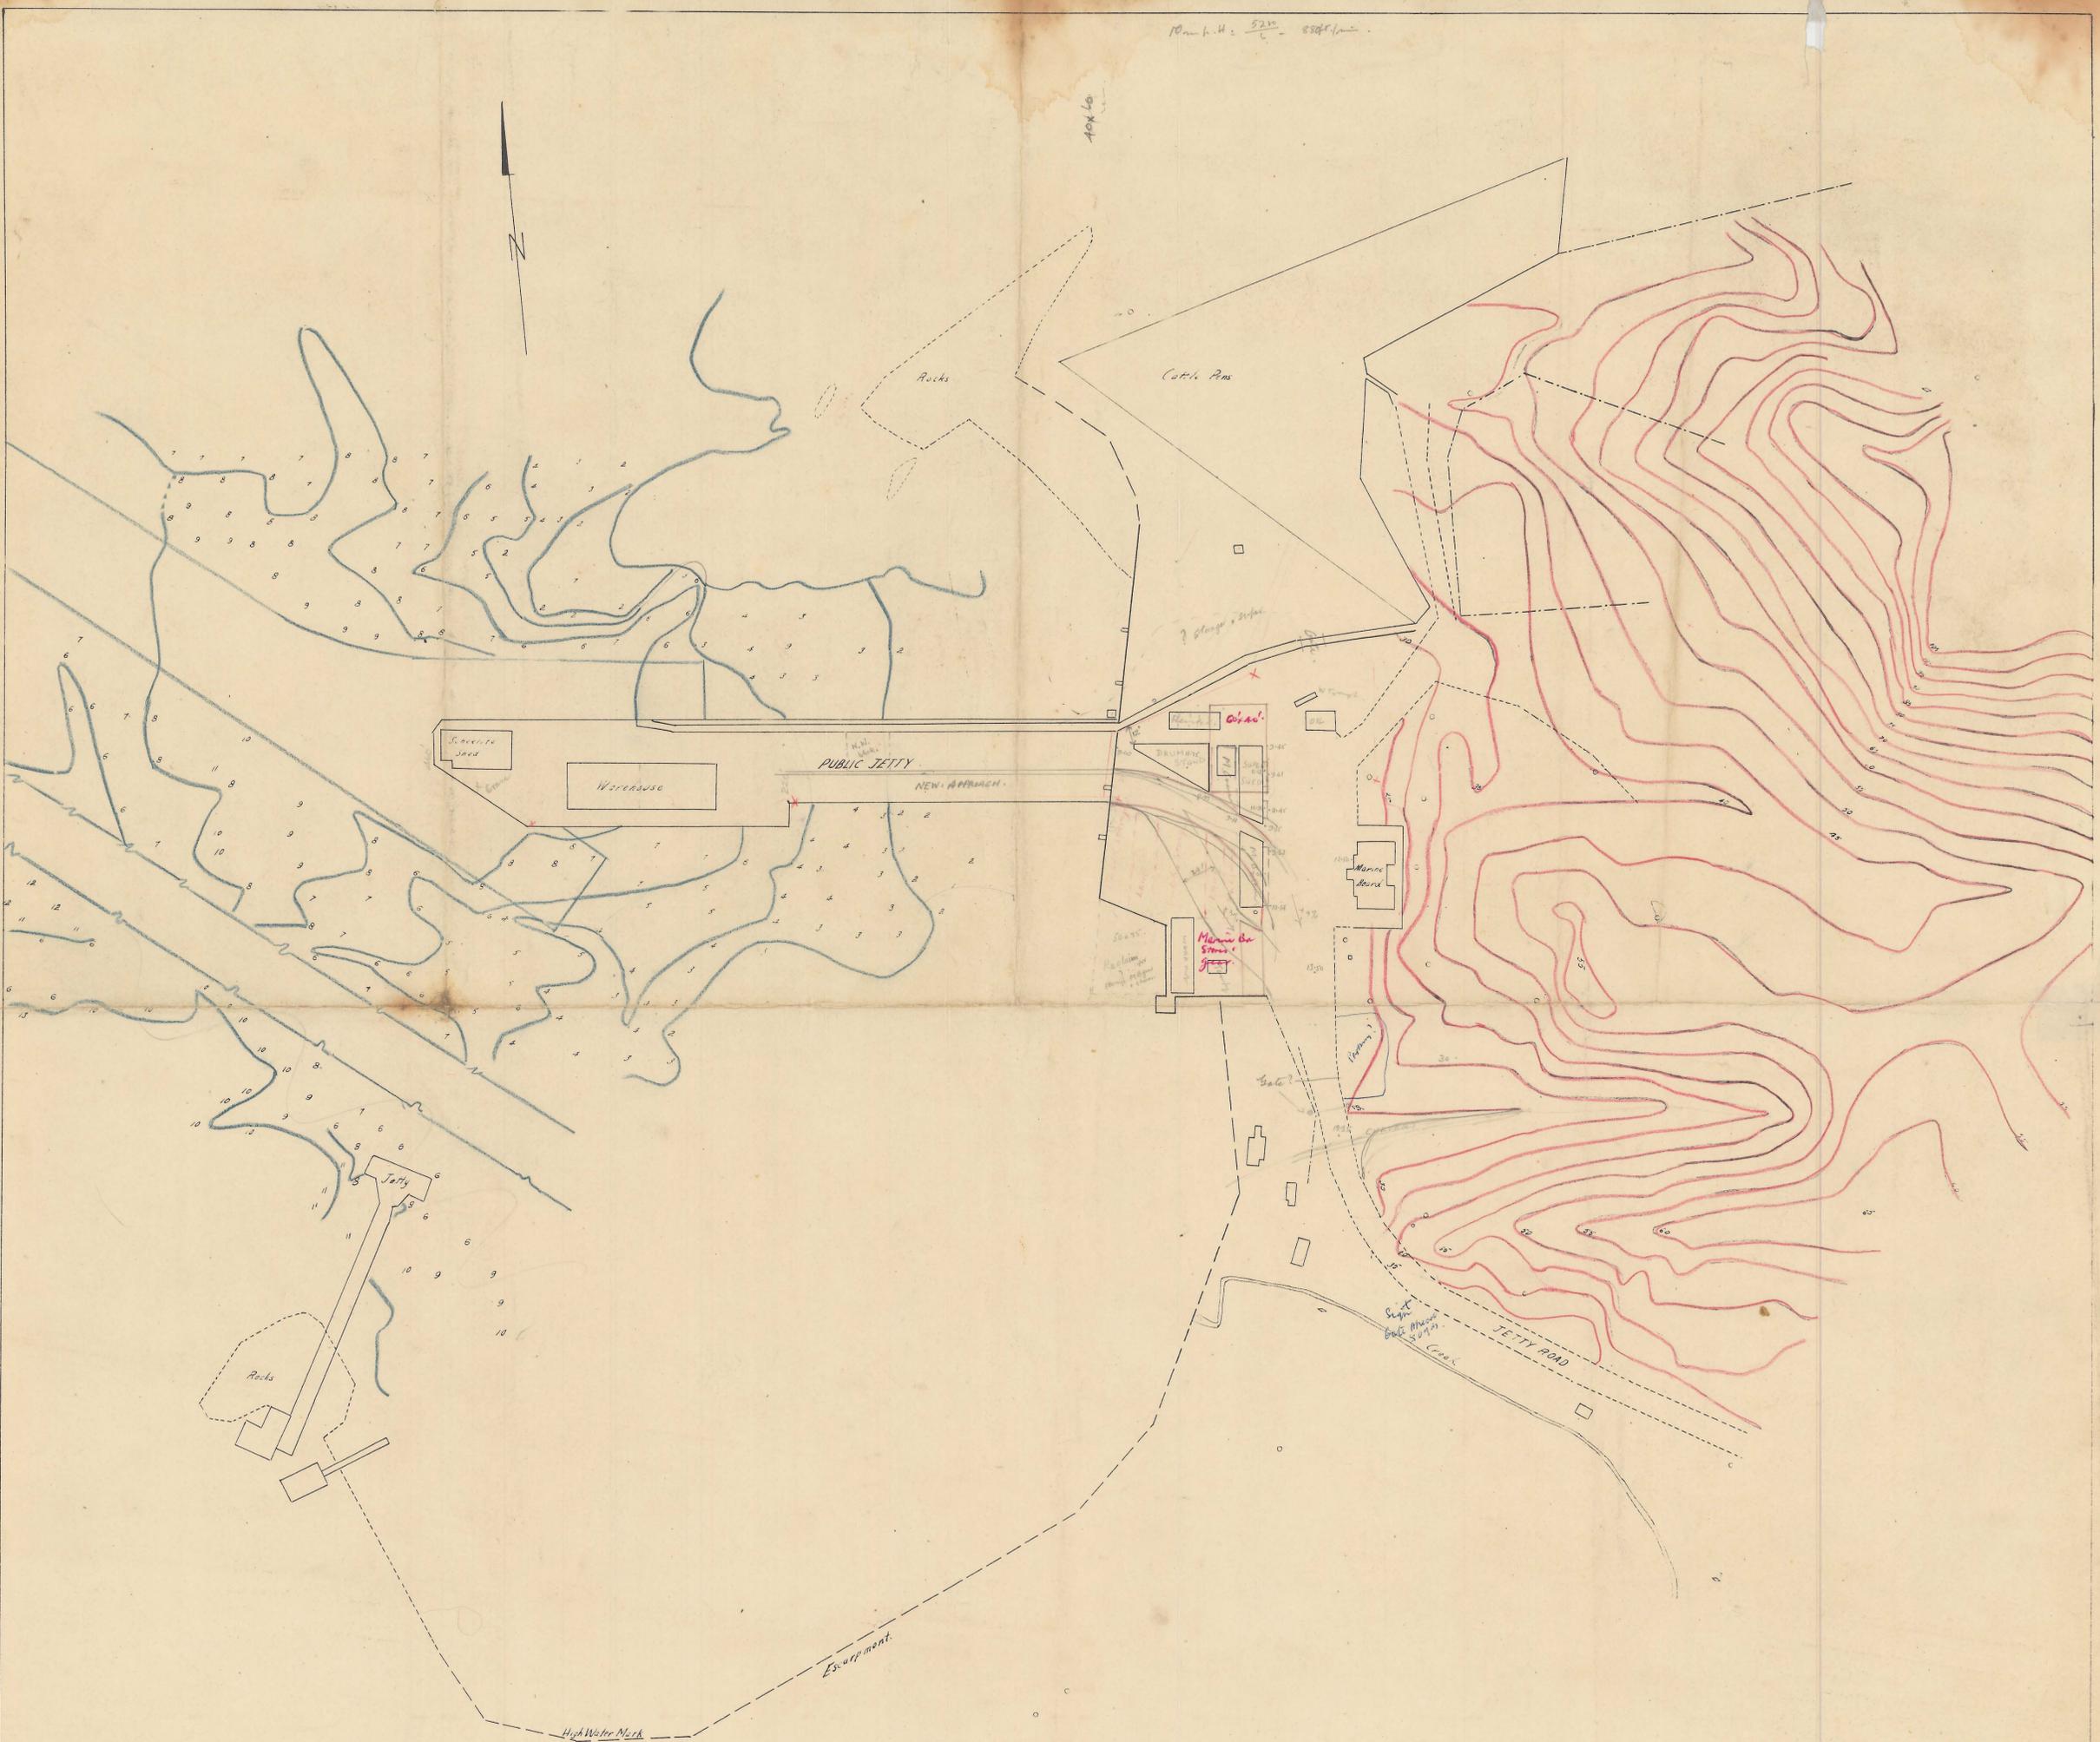


10m h. H = 52.5 - 884.1m

40x10

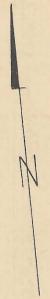

CURRIE HARBOUR

SCALE 1 inch = 50 feet

LEGEND

- Contours Shown — 35
- Soundings Shown — 6
- Rocks, Piers and otherwise, Shown — 0
- Beacons Shown — >



Light House

DATUM LEVEL AT L.W.S.T. 9 FEET BELOW PUBLIC JETTY

46