


034-341

034-341

1:500  
TOPOGRAPHIC  
DETAIL  
1-3-52

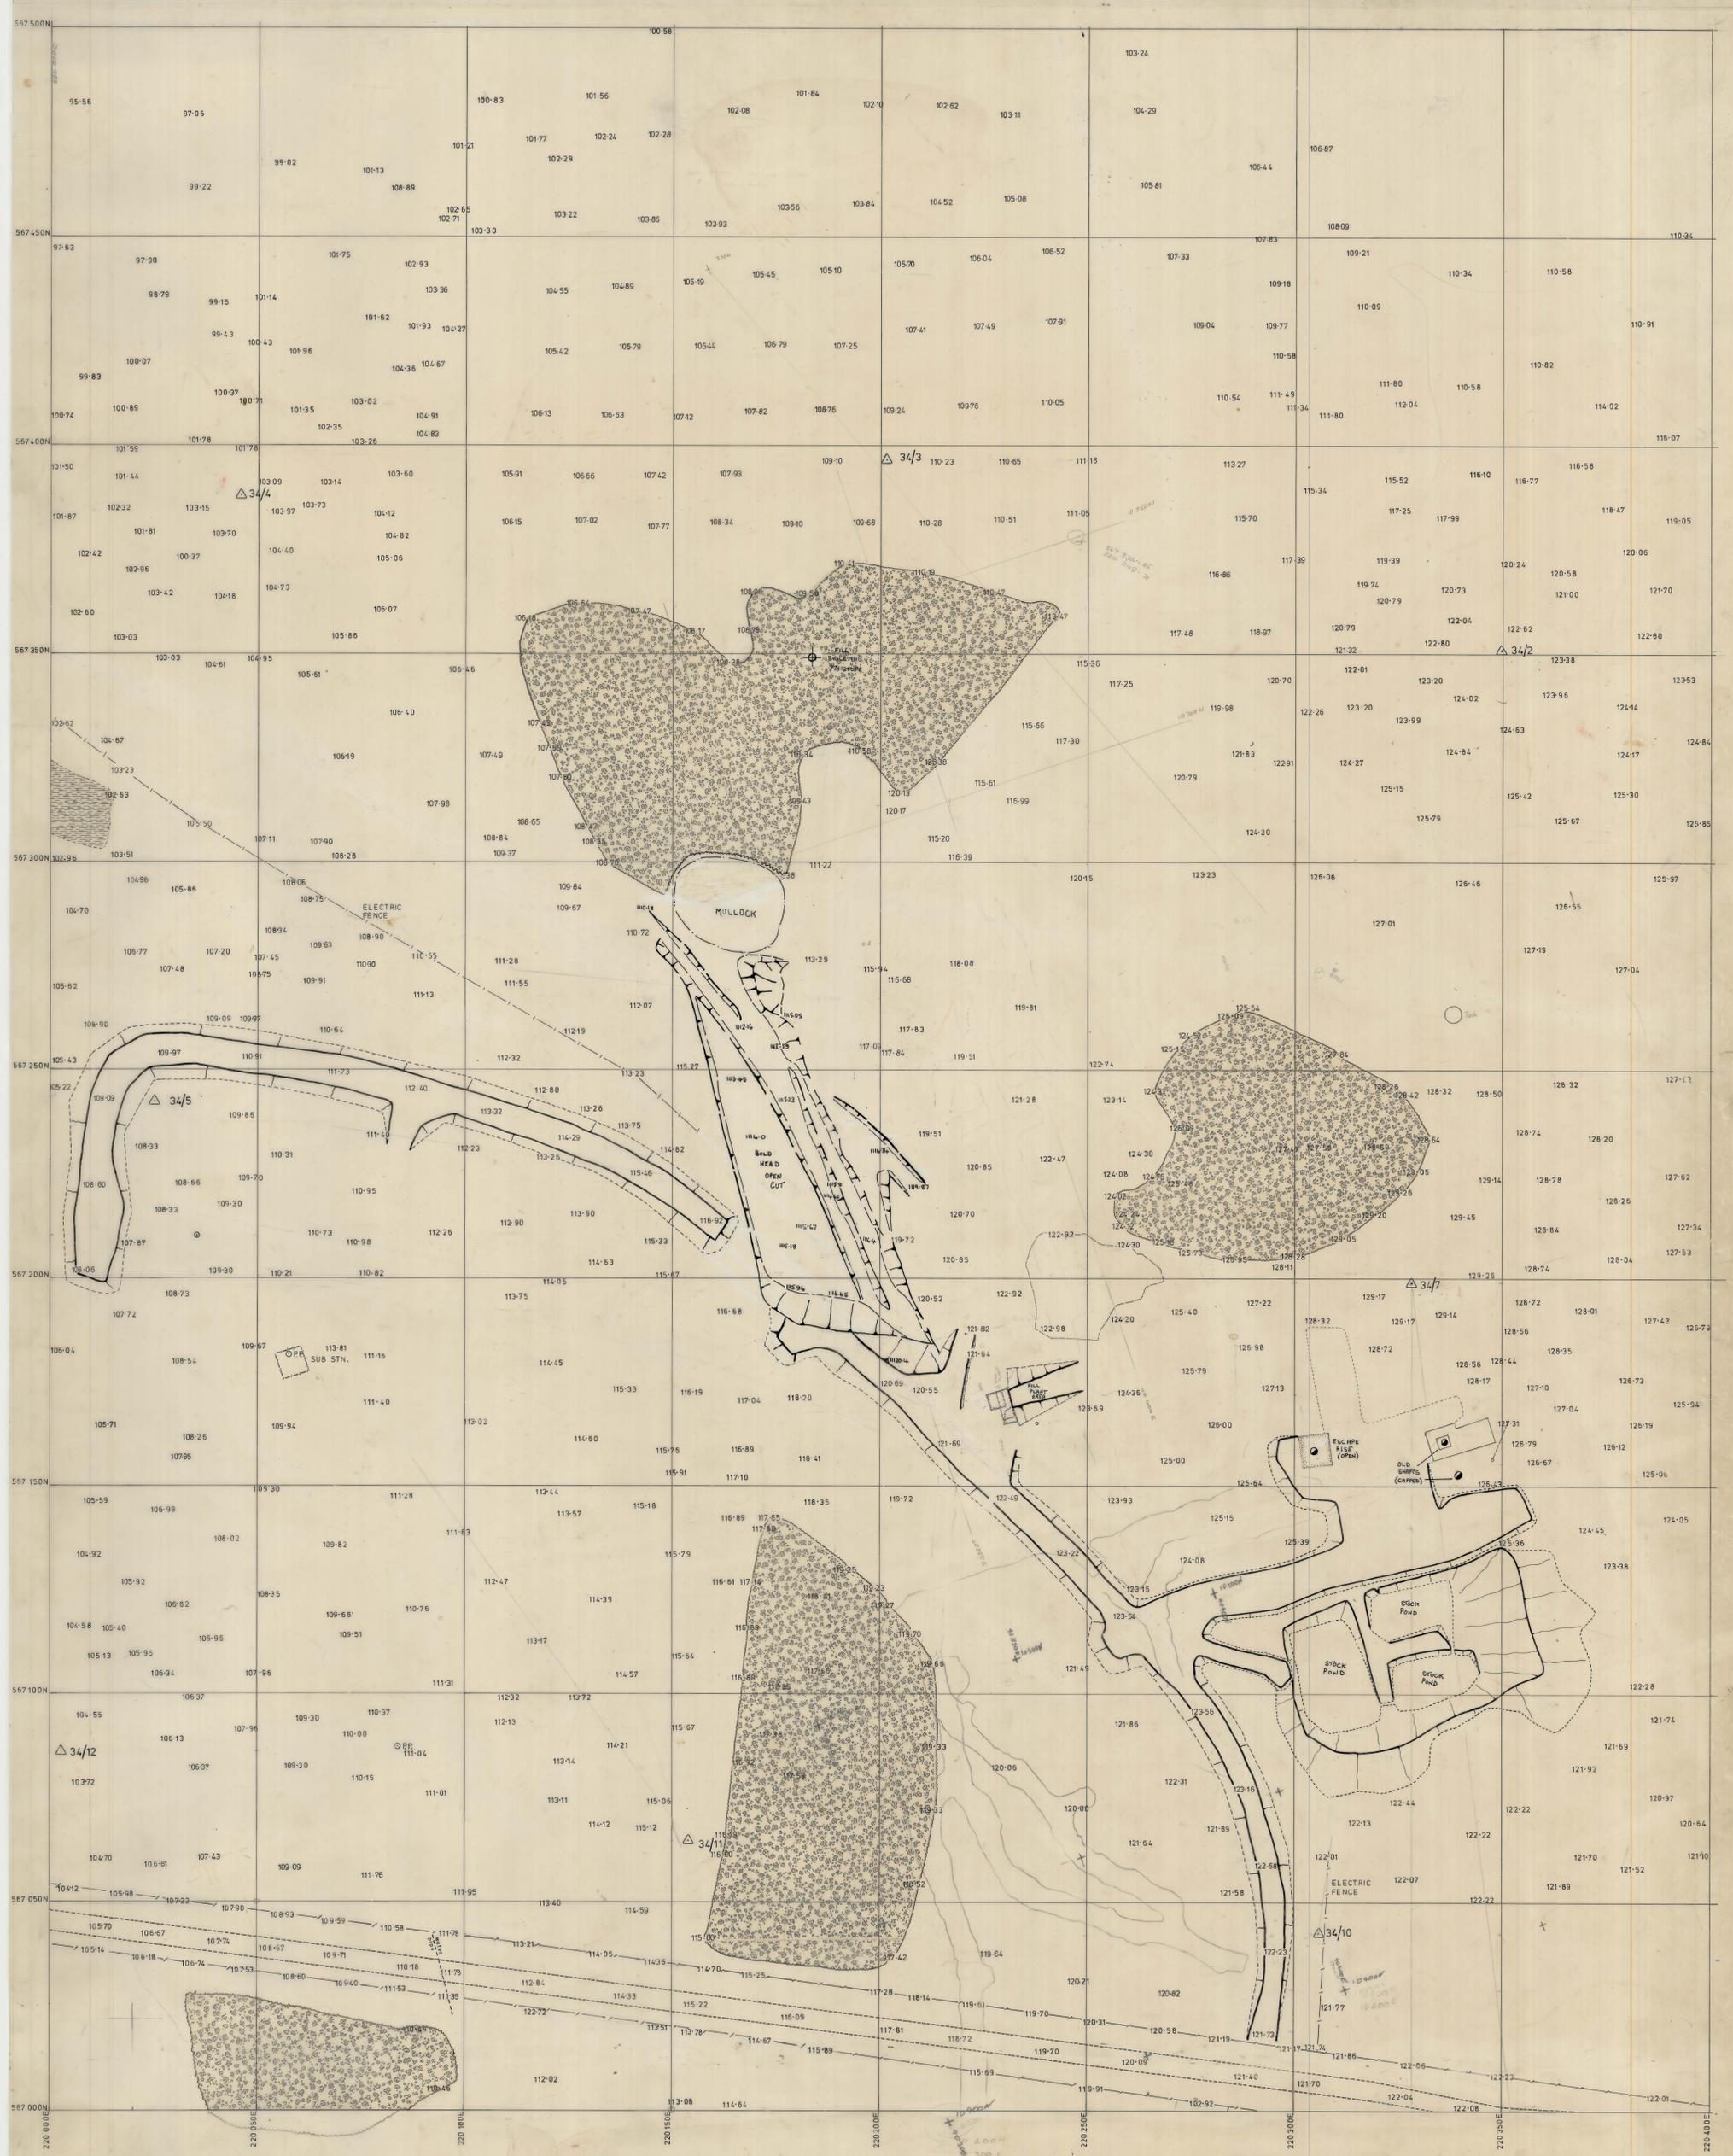

KING ISLAND SCHEELITE LTD.  
TOPOGRAPHIC DETAIL

Scale 1:500

REVISED 1970

