


5 cm



04K101-X004

"A" CONTROL  
1-1-4

0374\_3414

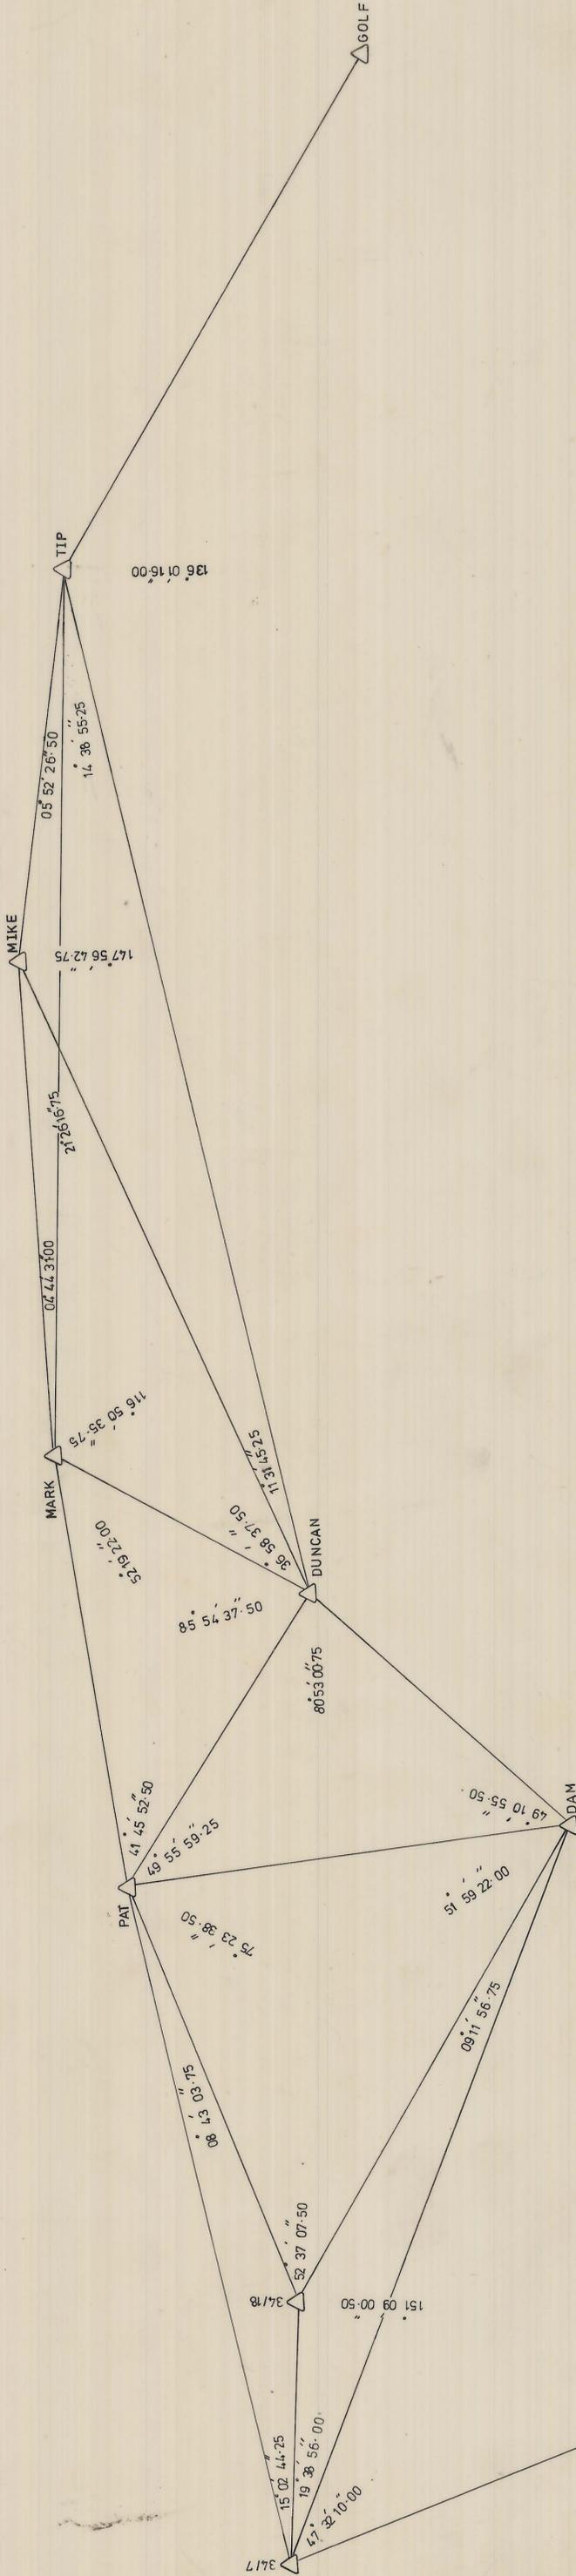

TO TANK HILL



KING ISLAND SCHEELITE LTD.



No 1-1-4

DATE 23-6-71  
 SURVEYED I.M.C.  
 DRAWN I.M.C.  
 TRACED C.J.  
 CHECKED

"A" CONTROL

KING ISLAND SCHEELITE LTD

A CONTROL

DRAWN	C. JACOBSON
TRACED	
DATE	23/6/71