


5 cm

27 JUN 1981

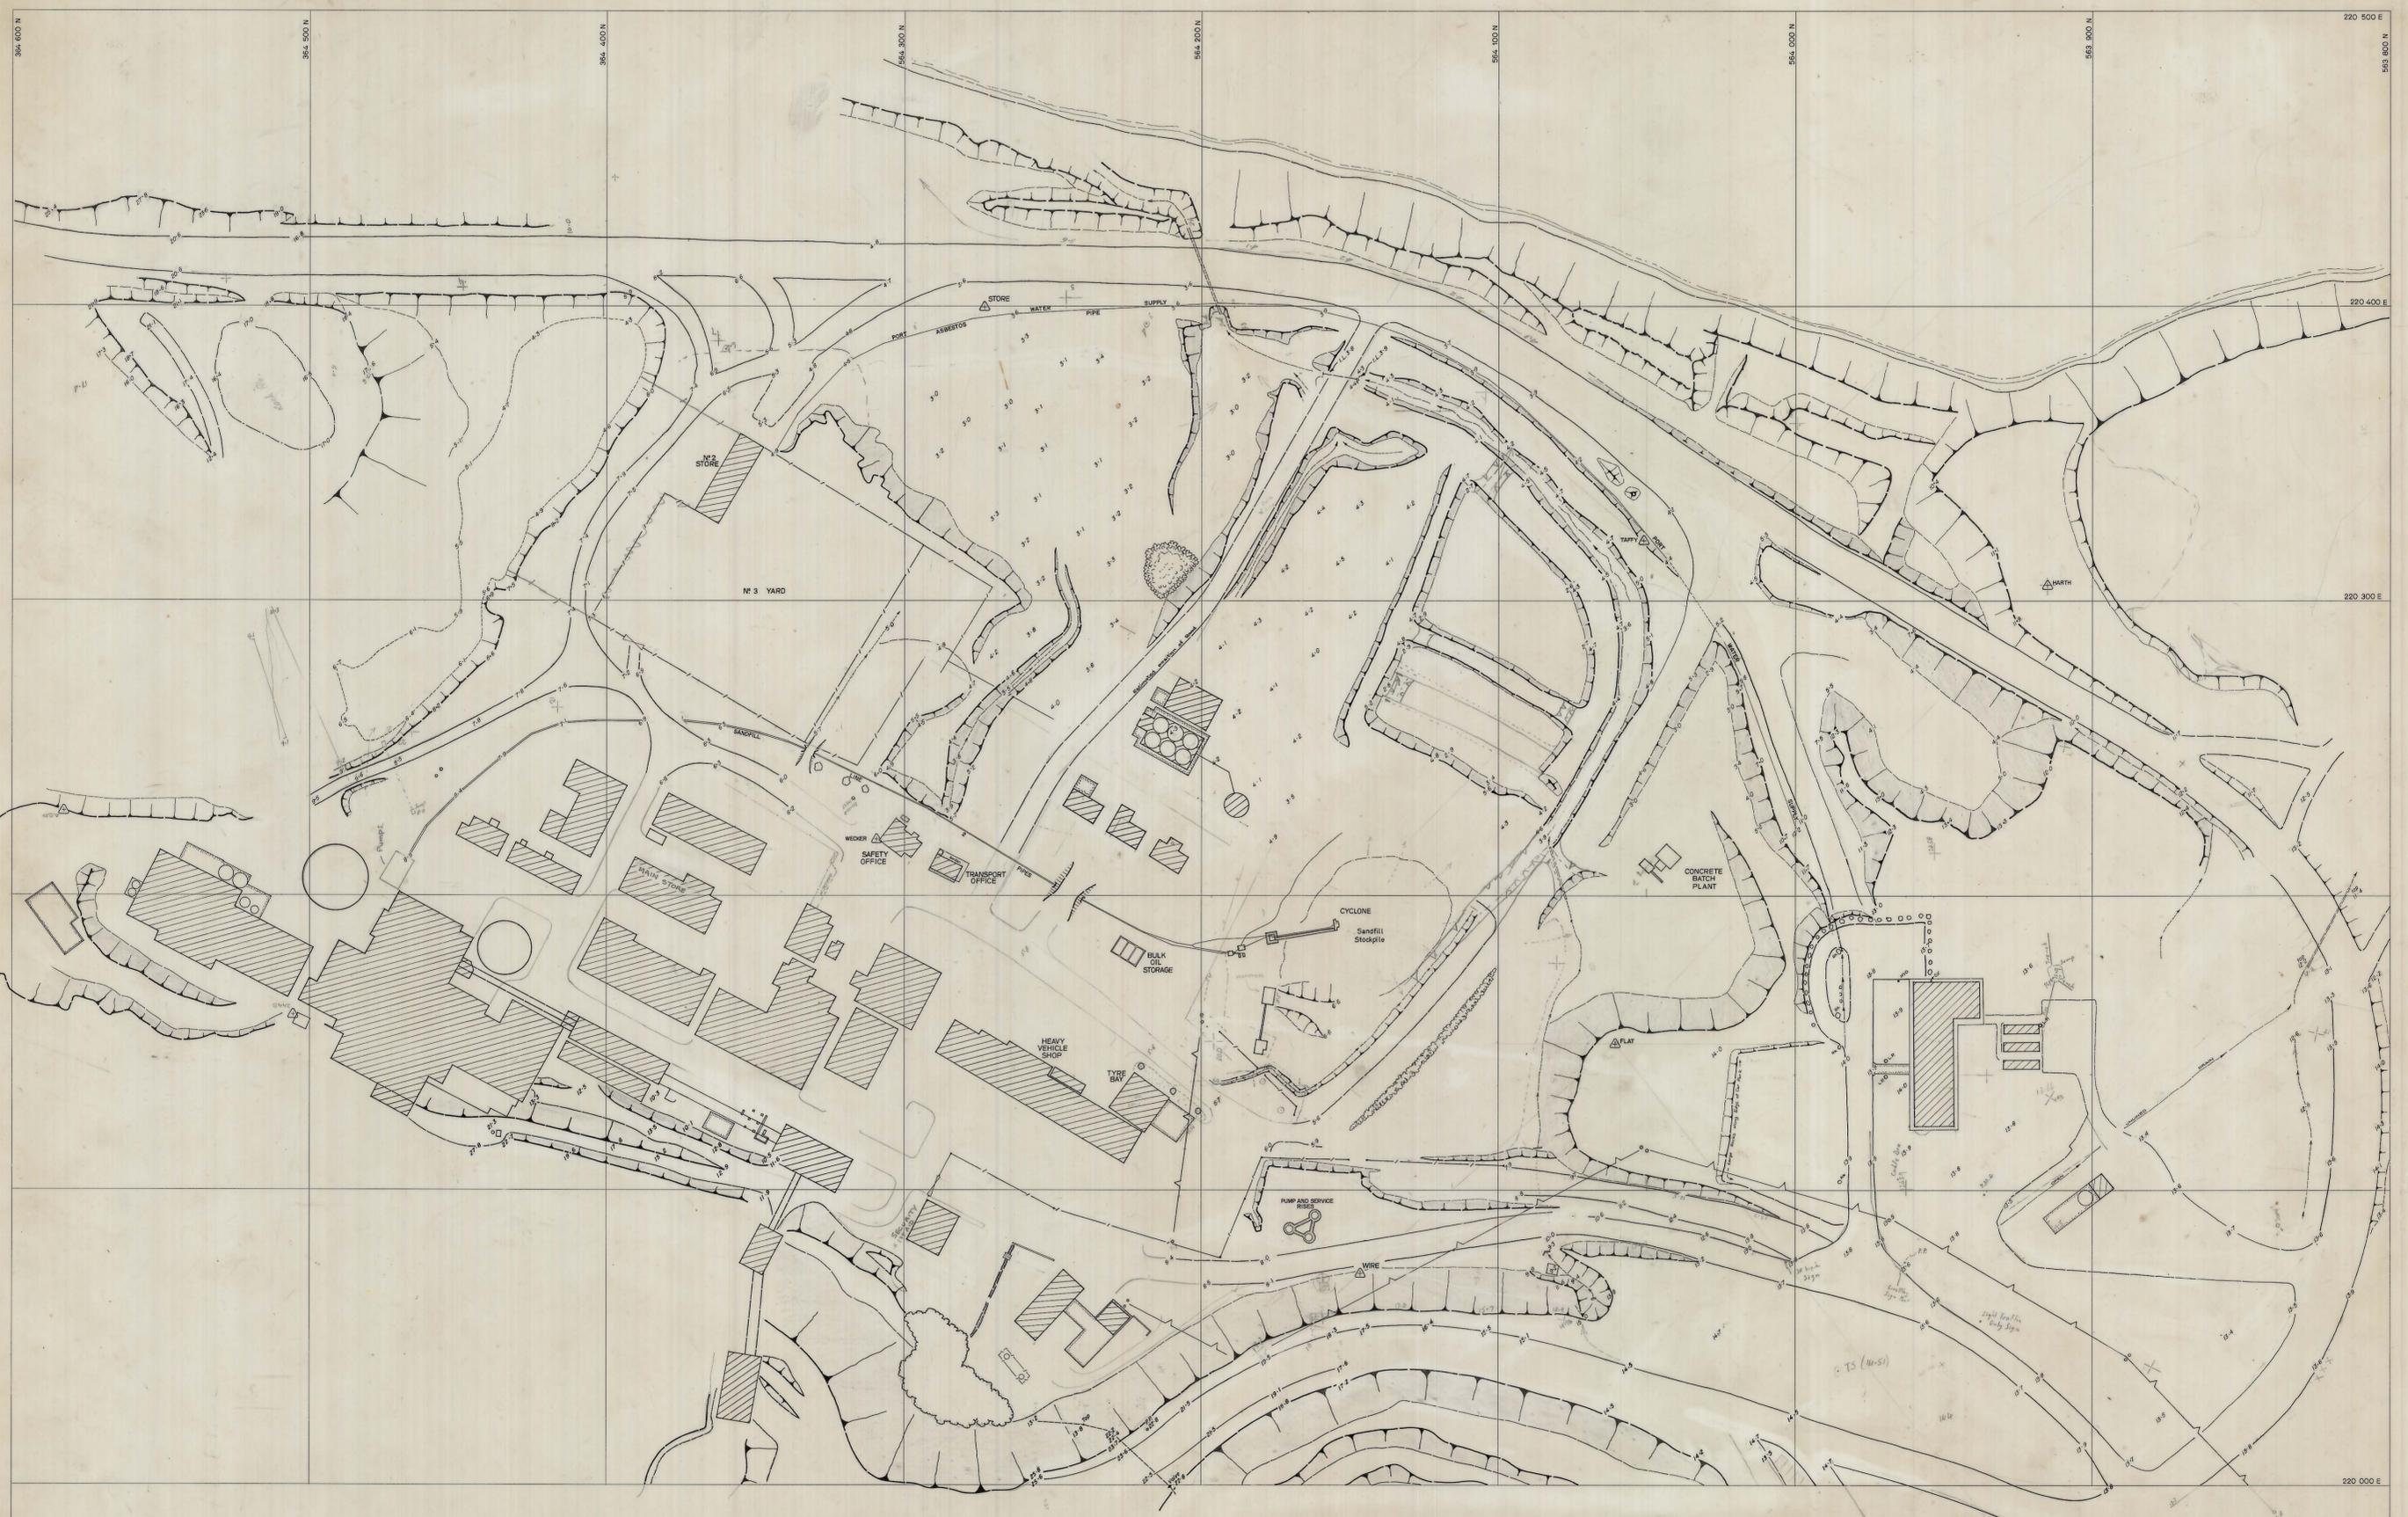


SCALE 1:1000



LOCATION WORKSHOPS AREA

SUBJECT

TOPOGRAPHIC SURFACE DETAIL

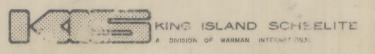

GRASSY KING ISLAND

PLAN NUMBER: 04GD04 - 1001