




**ELEVATION 'A'**  
Scale 1:100

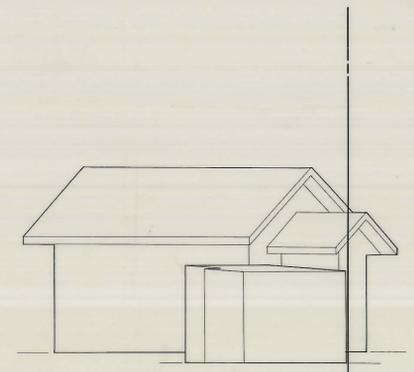

**ELEVATION 'B'**  
Scale 1:100

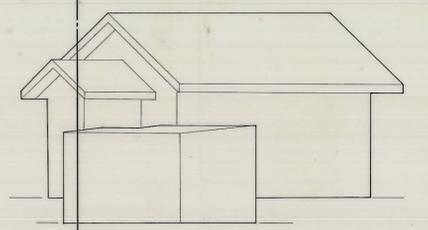


**ELEVATION 'C'**  
Scale 1:100

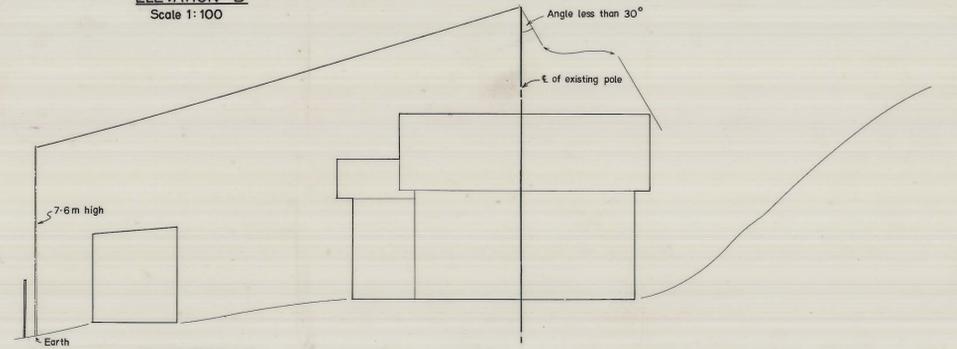

NOTE:  
1 Earth less than 10 ohms  
2 Protection Class 1 to AS 1968

**SECTION D-D**  
Scale 1:100

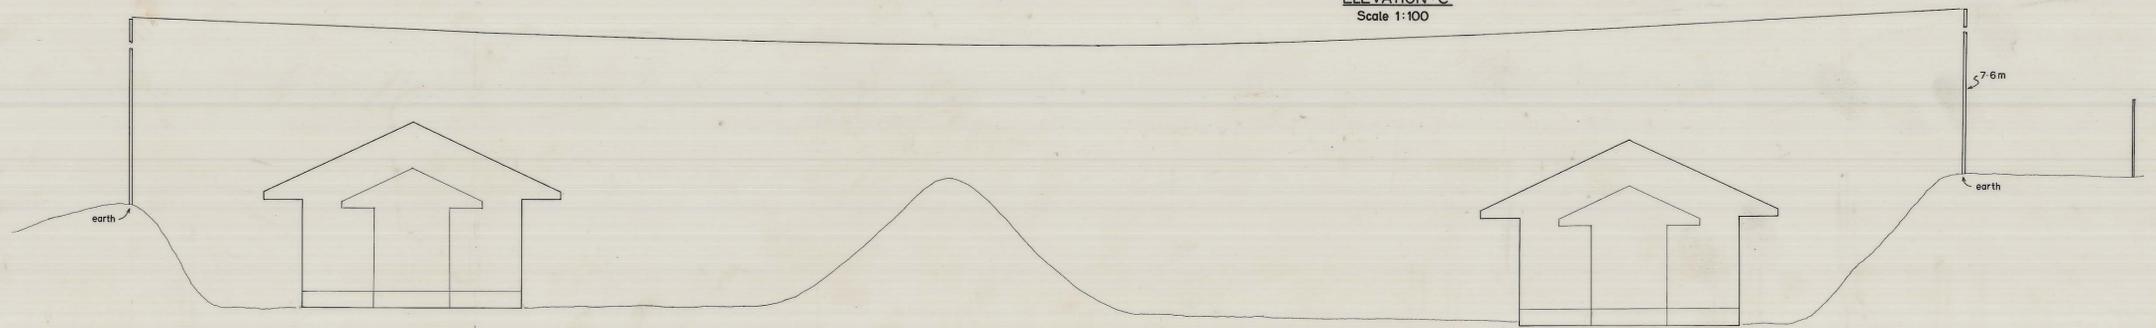

SURVEYED	A Grigulis
DATE	20-5-77
DRAWN	A Grigulis
TRACED	B Collis
DATE	20-5-77
CHECKED	
SHEET	OF SHEETS

Scale - See above  
NOTE:  
DATUM ASSUMED FROM GATE POST  
ON PLAN 046D03 - 0124



LOCATION  
SAND BLOW  
SUBJECT  
**DOLPHIN MAGAZINE  
LIGHTNING CONDUCTORS**

**KIS** KING ISLAND SCHEELITE  
A DIVISION OF WASHINGTON INTERNATIONAL  
GRASSY KING ISLAND  
PLAN NUMBER  
**01DM03 - 1001**