


1-5-100
VENT. TEST PLAN
BOLD HEAD.

0374_3472

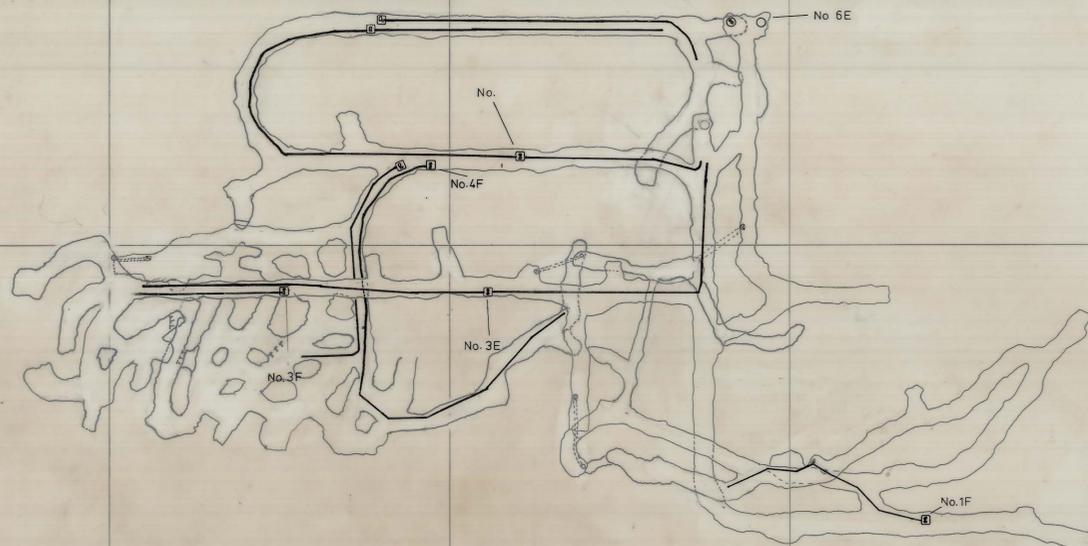

BOLD HEAD MINE VEHICLES		
UNIT NO	MAKE AND MODEL	VENT. REQD
17-6	CAT. 980B	12.9m ³ /sec
17-9	CAT. 950	6.2m ³ /sec
12-1	KIRUNA	14.0m ³ /sec
12-3	KIRUNA	14.0m ³ /sec
18-4	A/C JUMBO	3.7m ³ /sec
18-6	TAMROCK JUMBO	3.7m ³ /sec
16-4	A/C GRADER	3.7m ³ /sec
6-2	INTER. TRUCK	8.6m ³ /sec
2-10	L/ROVER	2.2m ³ /sec
2-11	L/ROVER	2.2m ³ /sec
L-9	L/ROVER(Geopako)	2.2m ³ /sec
13-1	FIAT TRACT.	1.4m ³ /sec

Z
Y
X
W
V
U
T
S
R
Q
P
O
N
M
L
K
J
I
H
G
F
E
D
C
B
A

74 73 72 71 70 69 68 67 66 65 64 63 62 61 60 59 58 57 56 55 54 53 52 51 50 49 48 47 46 45 44 43 42 41 40 39 38 37 36 35 34 33 32 31 30 29 28 27 26 25 24 23 22 21 20

40500E
40400E
40300E
40200E
40100E

EXHAUST FANS			FORCING FANS		
No	HP	LOCATION	No	HP	LOCATION
1E	60	MAIN DECLINE	1F	25	L43 DRIVE
2E	60	MAIN DECLINE	2F	40	M52 DRIVE
3E	60	N52 DRIVE	3F	40	N52 DRIVE
4E	60	SURFACE	4F	25	N52/P62
5E	60	SURFACE	5F	10	MAIN DECLINE
6E	60				

TEST	GAS TEST							ANEMOMETER		DUST CM ³	
	20% O ₂	SO ₂	CO	CO ₂	NO _x	HCHO	NO ₂	SO ₂	H ₂ S		FORCING
NO.1											
NO.2											
NO.3											
NO.4											
NO.5											
NO.6											
NO.7											
NO.8											
NO.9											
NO.10											

10700N

10600N

10500N

10400N

10300N

10200N

KING ISLAND SCHEELITE LTD.
Scale 1:1000
No 1-5-100

BOLD HEAD MINE
VENTILATION TEST PLAN

DATE 7-2-75
SURVEYED J.C.
DRAWN J.C.
TRACED R.B.
CHECKED M.G.M.