



06 KG2-06-50-E

0374-348

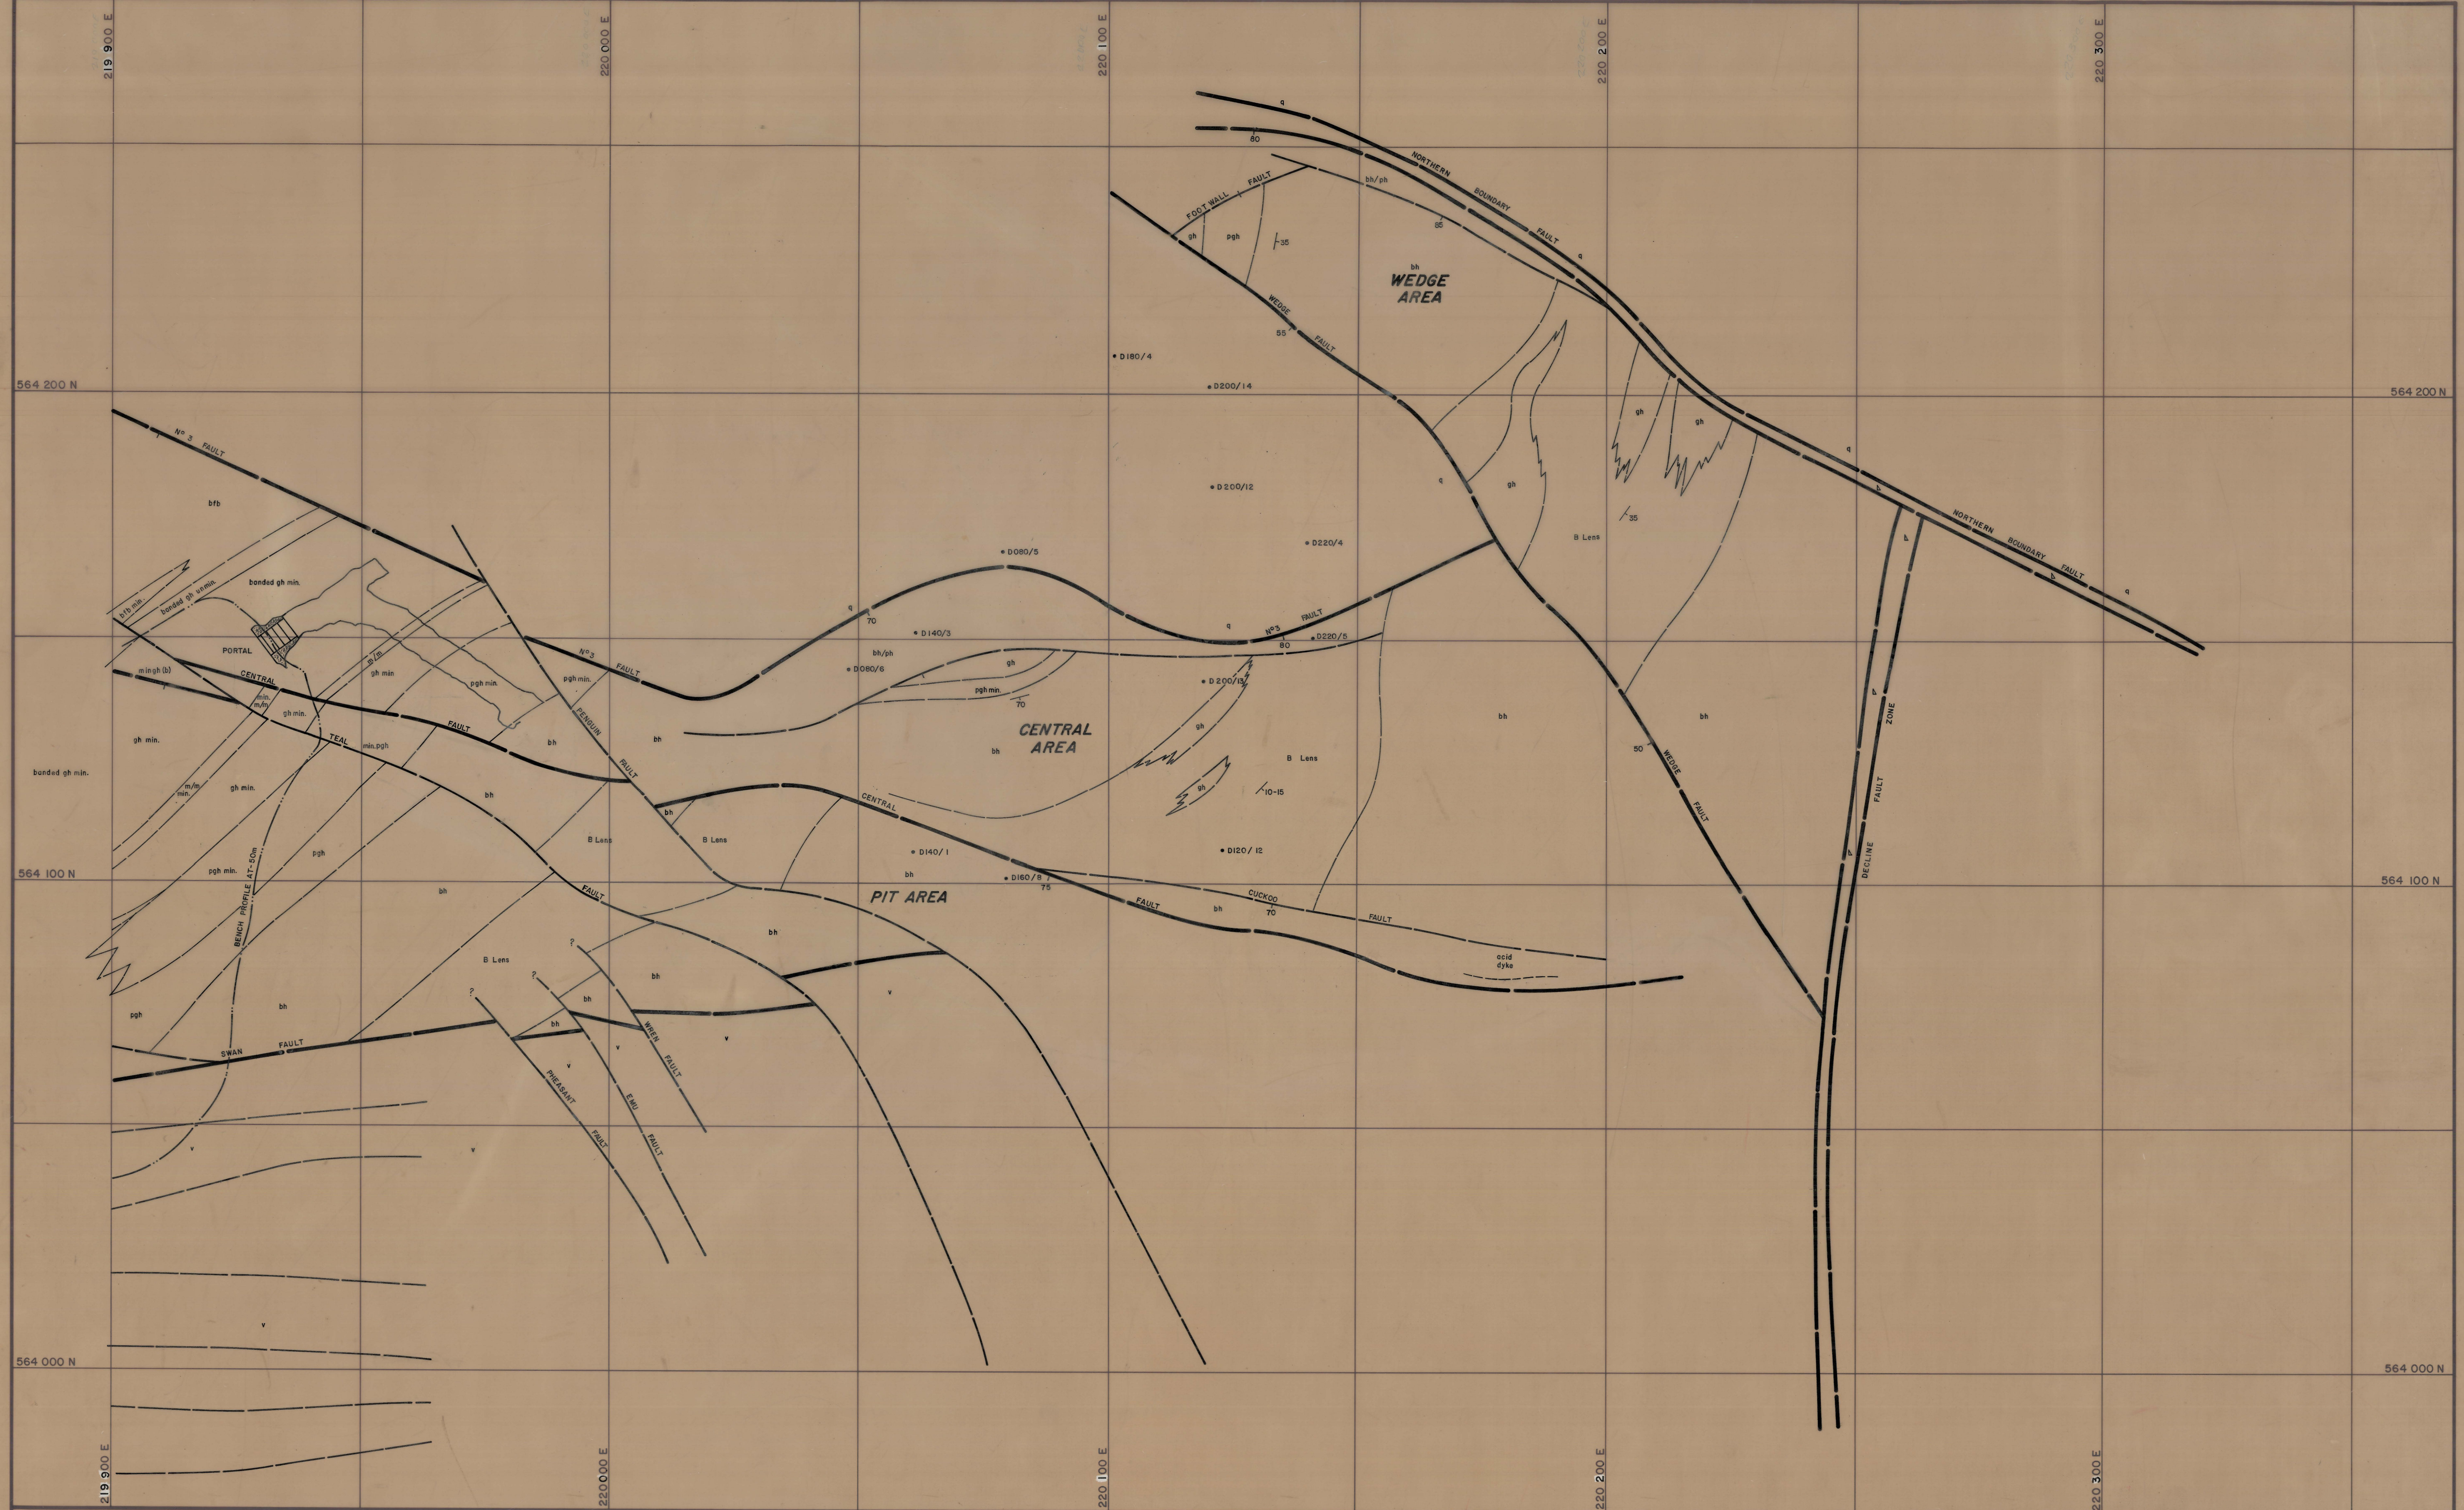

LEGEND			
	Upper metavolcanics		Banded footwall beds
	Banded hornfels		Biotite pyroxene hornfels
	Marble		Lower metavolcanics
	Biotite hornfels		Quartzite
	Pyroxene garnet hornfels		Aplite
	Garnet hornfels		Adomellite
	Strike and dip		Joint, inclined
	Joint, vertical		Fault
	Roadway R.L. -127.3m		

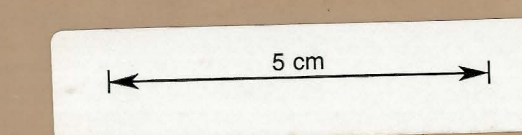



DATE: 1/8/81
GEOLOGIST: P. J. M.
DRAWN: [Signature]
CHECKED: [Signature]

KING ISLAND SCHEELITE

SCALE: 1:500

No. KG2-06-50-E

DOLPHIN MINE
GEOLOGICAL LEVEL PLAN
-50m R.L.