


0374-354

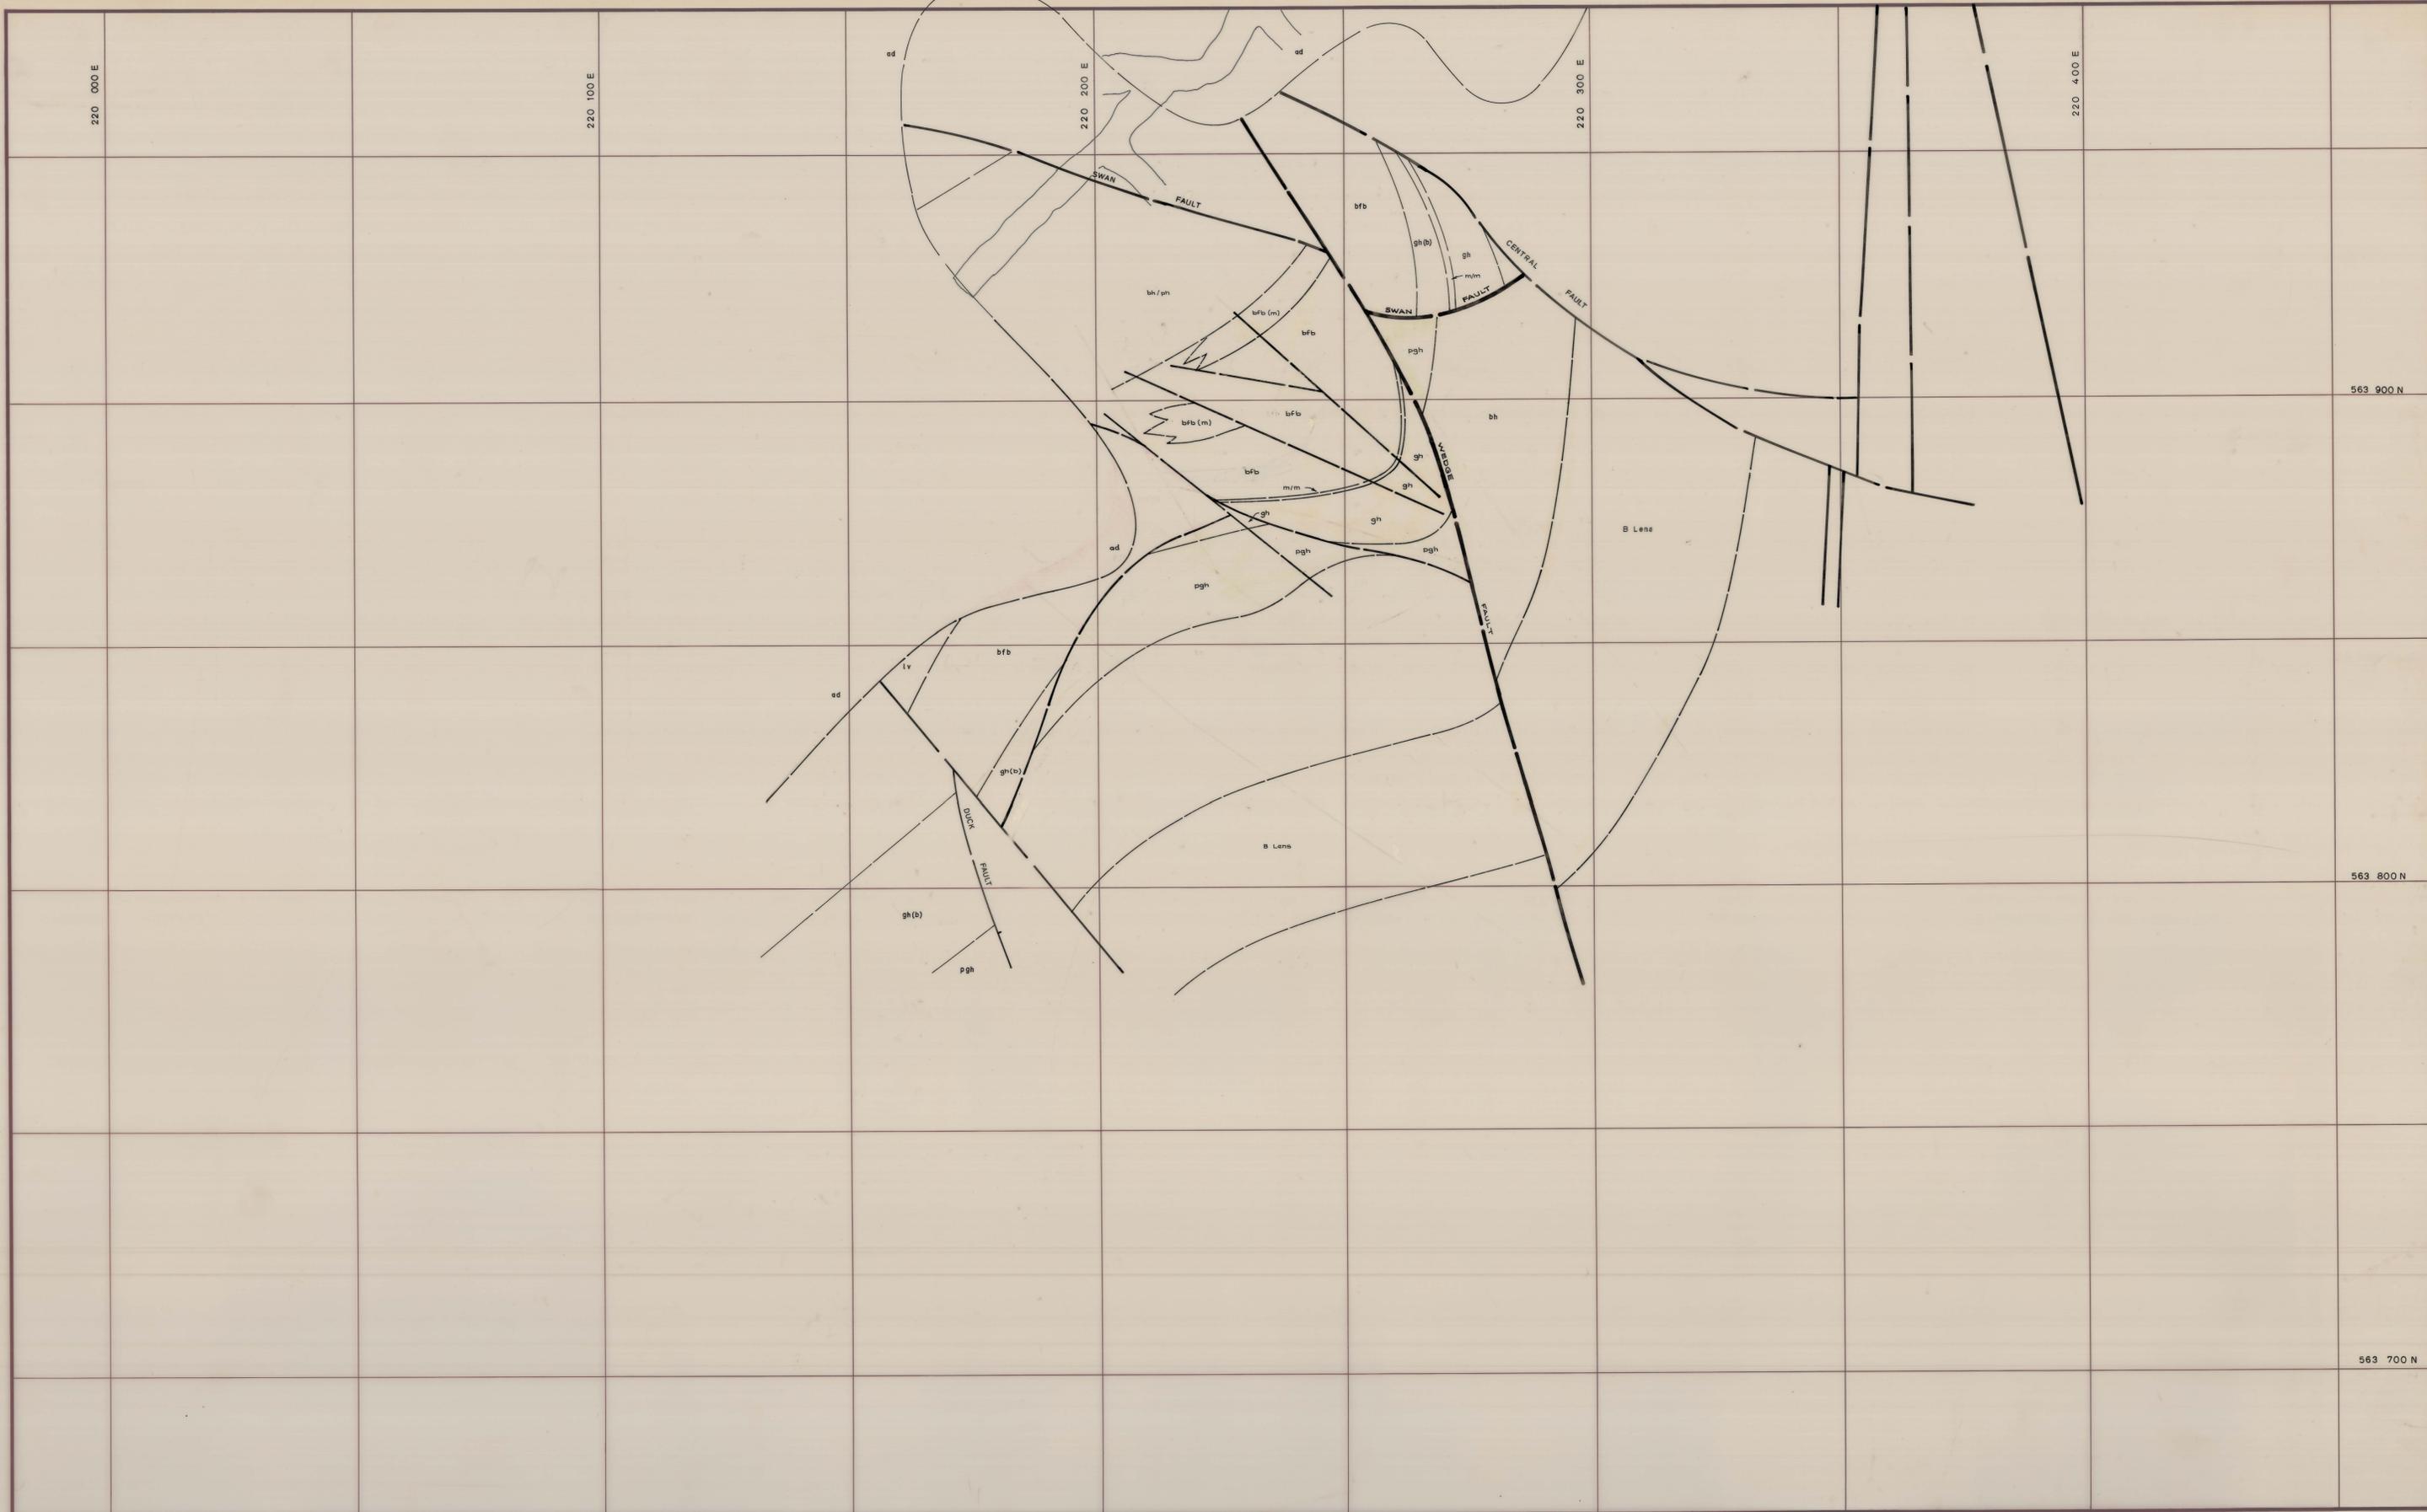

v	Upper metvolcanics	bfb	Banded footwall beds
pb/bh	Banded hornfels	bph	Biotite pyroxene hornfels
ch	Marble	lv	Lower metvolcanics
bh	Biotite hornfels	q	Quartzite
pgh	Pyroxene garnet hornfels	ap	Aplite
gh	Garnet hornfels	ad	Adamellite

0°	Strike and dip
27°	Joint, inclined
—	Joint, vertical
—	Fault
—	Degree of uncertainty in fault position.



DATE: JULY 1981  
 GEOLOGIST: sbb  
 DRAWN:  
 CHECKED:

KING ISLAND SCHEELITE  
 No. KG2-06-270S  
 SCALE 1:500

DOLPHIN MINE  
 GEOLOGICAL LEVEL PLAN  
 -270 mRL  
 SOUTHERN EXTENSION