


058405-100313

0374_3543

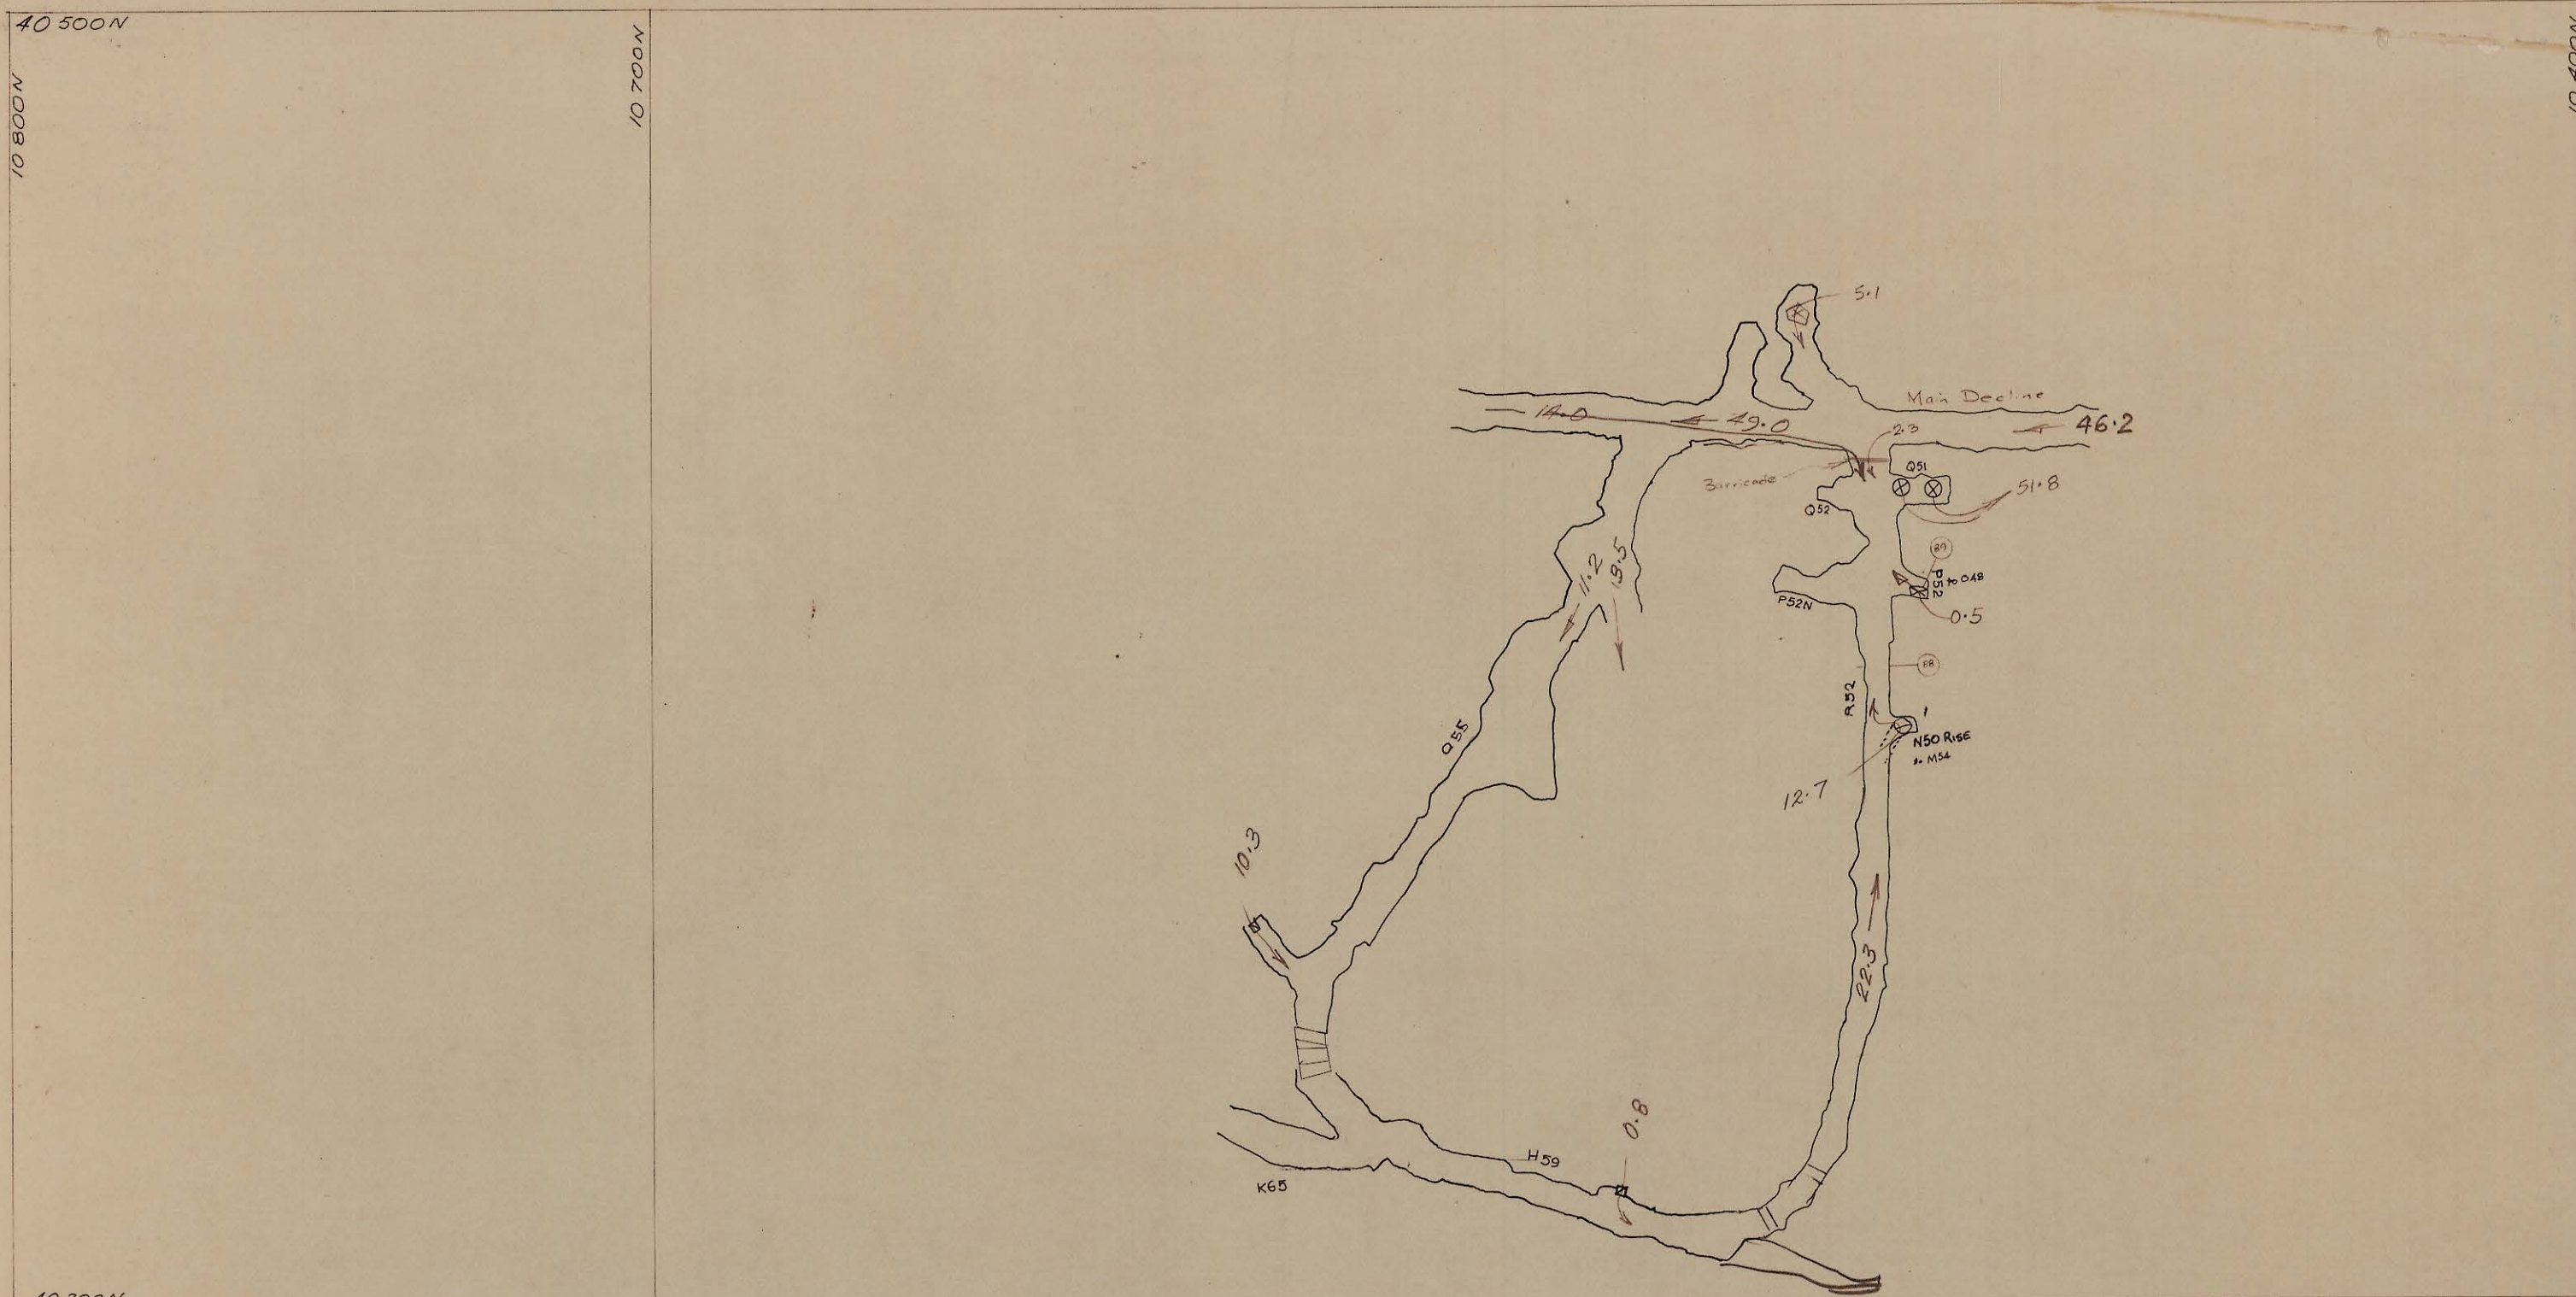

SCALE 1 : 1000		LOCATION BOLD HEAD	 A DIVISION OF WARMAN INTERNATIONAL GRASSY KING ISLAND	
		SUBJECT AIRFLOW PLANS R52 Development		PLAN NUMBER 058405-100313
		FEB 79		