

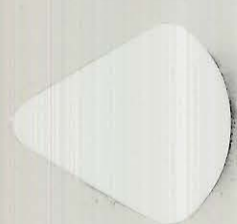
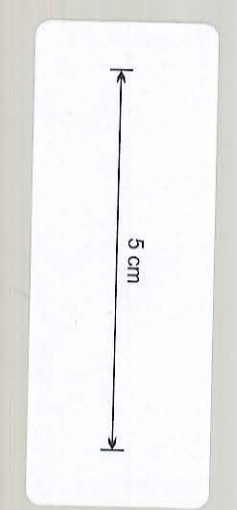
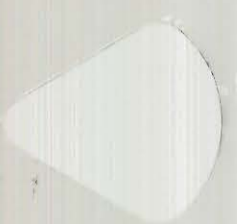


27 JUN 1981

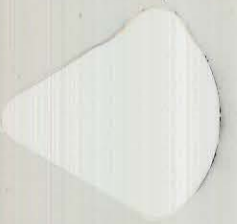

05DM05 - 2001

0374\_3553

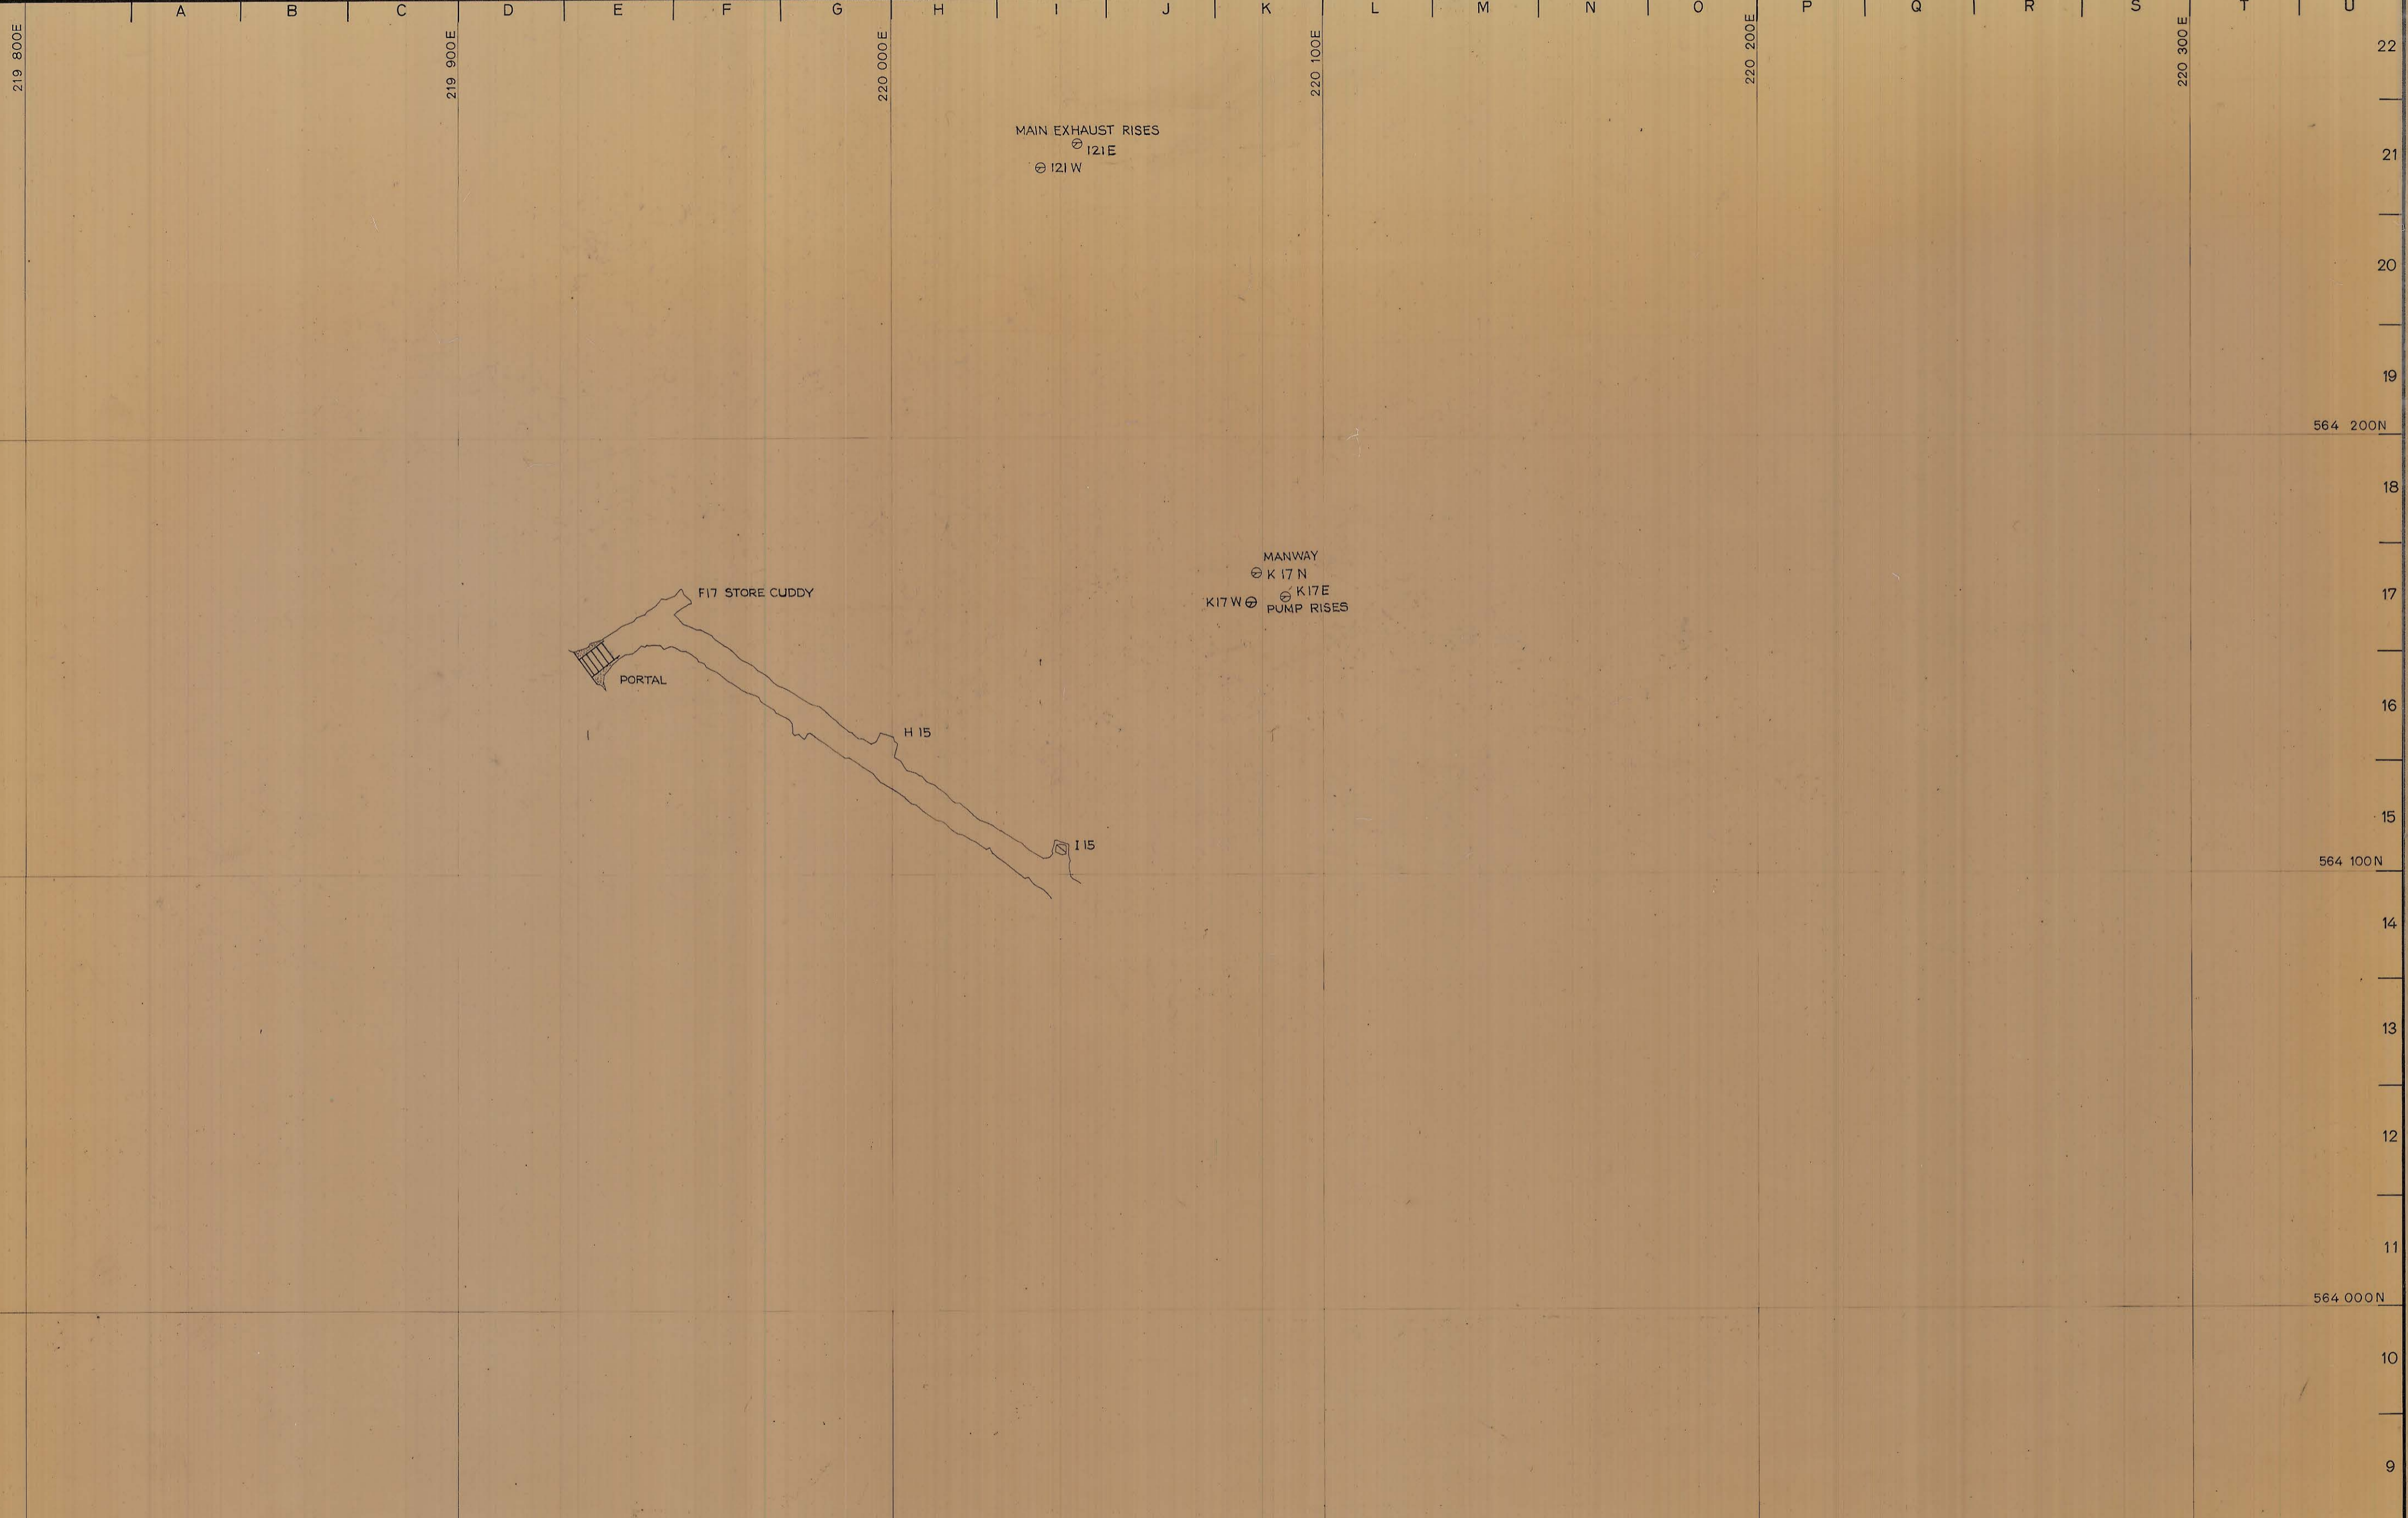

SCALE 1: 1000

RESULTS OF AIRFLOW SURVEY  
CARRIED OUT .....  
Volumes are expressed in m<sup>3</sup>/s

north

LOCATION DOLPHIN MINE

SUBJECT - 50m ZONE

**KIS** KING ISLAND SCHEELITE  
A DIVISION OF WARMAN INTERNATIONAL

GRASSY KING ISLAND

PLAN NUMBER 05DM05 - 2001