


27 JUN 1981

0374\_3560

5m

OSDMCS-2002

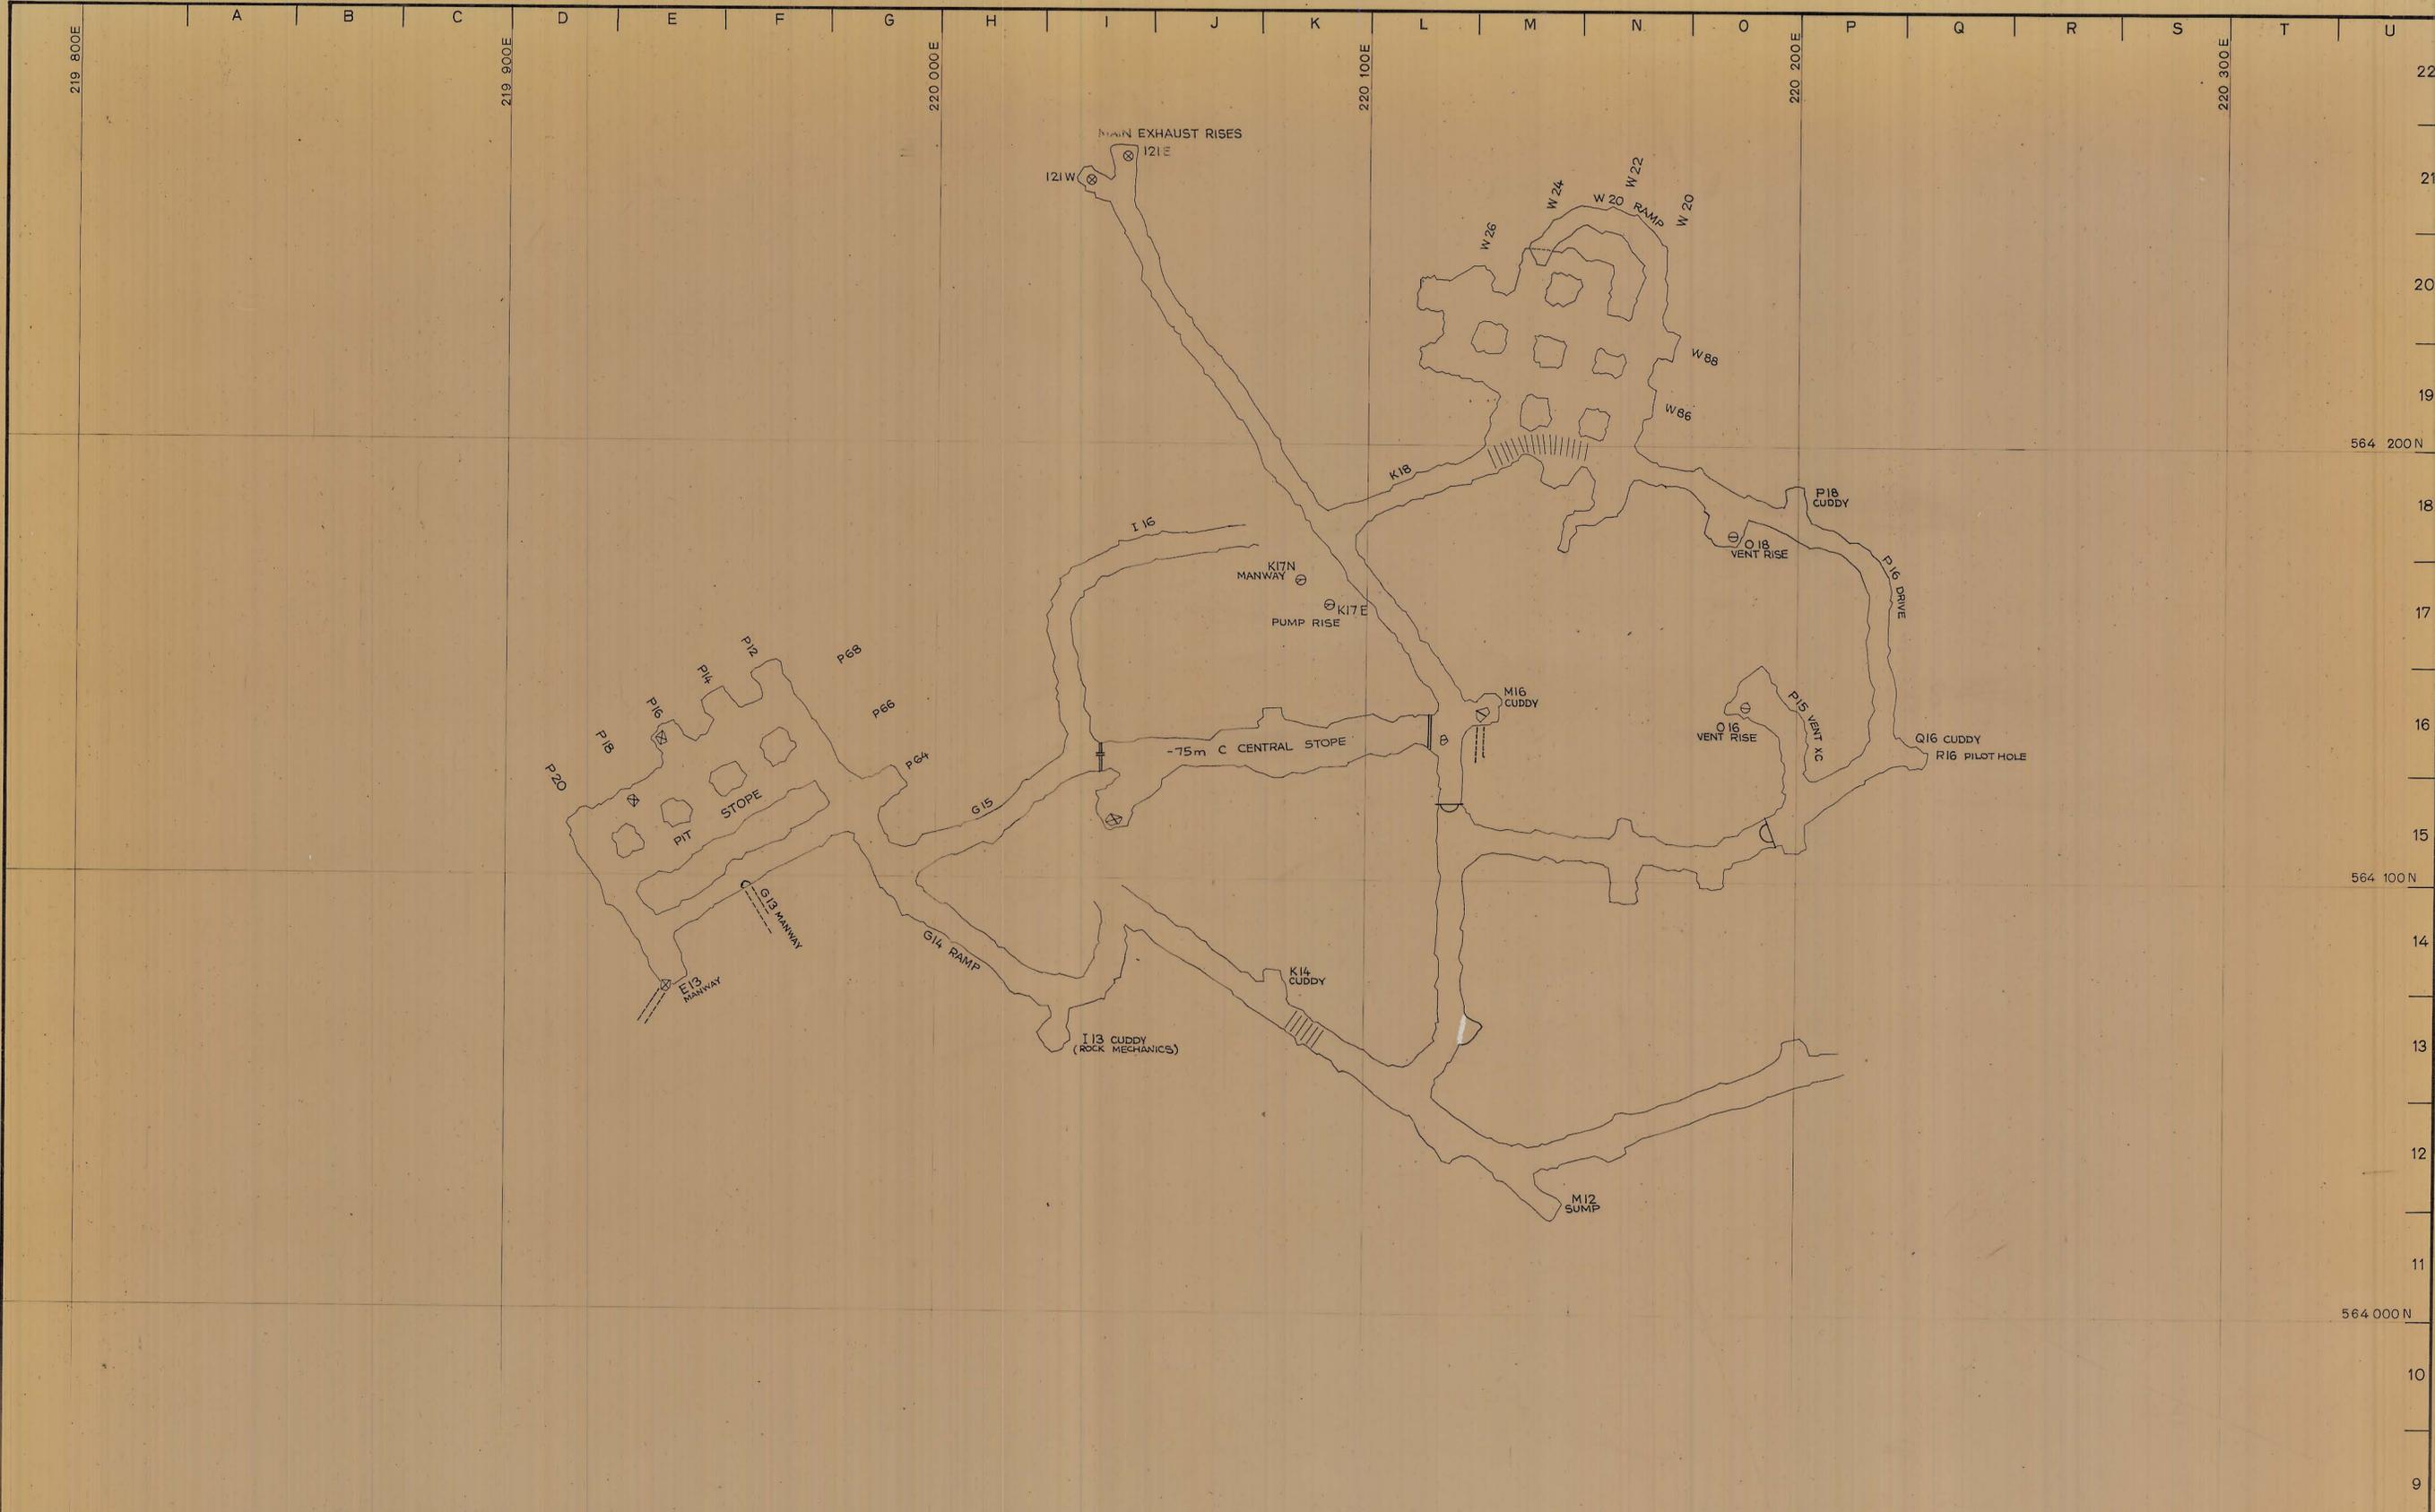

SCALE 1:1000

RESULTS OF AIRFLOW SURVEY  
CARRIED OUT .....

Volumes expressed in m<sup>3</sup>/s

north

LOCATION DOLPHIN MINE

SUBJECT - 75 m ZONE

**KIS** KING ISLAND SCHEELITE  
A DIVISION OF WARMAN INTERNATIONAL

GRASSY KING ISLAND

PLAN NUMBER 05 DM 05 - 2002