

219 800E

A B C D E F G H I J K L M N O P Q R S T U

219 800E


220 000E

220 100E

220 200E

220 300E

22
21
20
19
18
564 200N
17
16
15
564 100N
14
13
12
564 000N
11
10
9

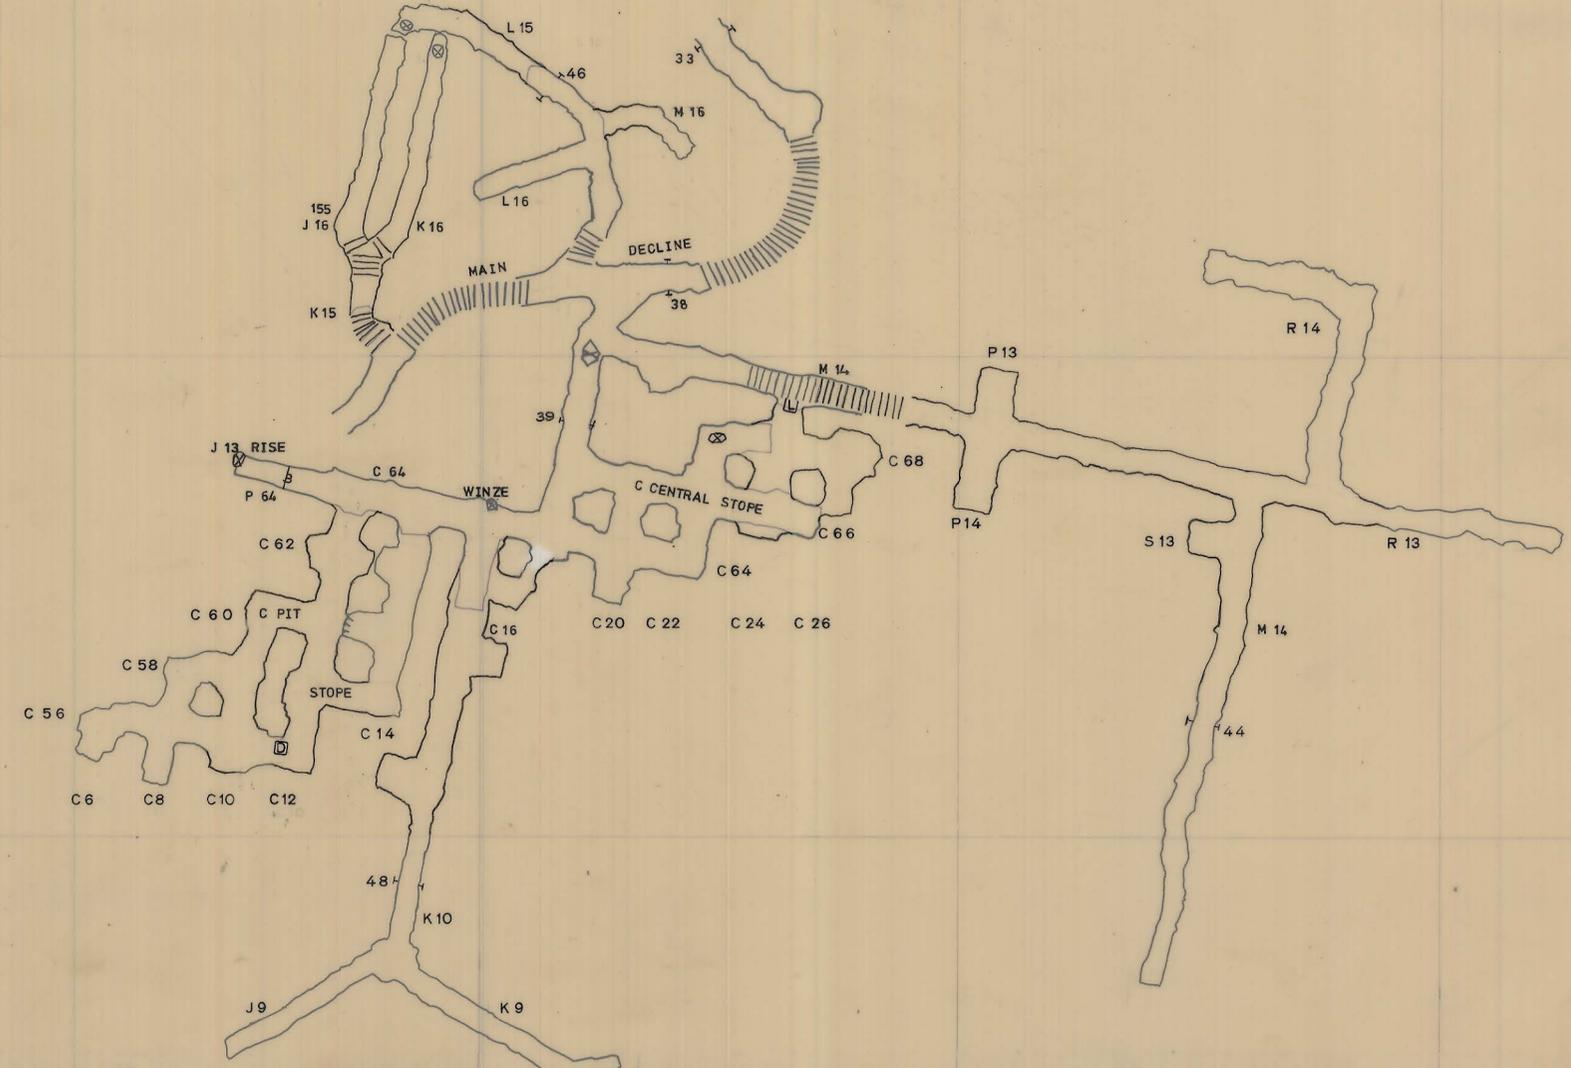

SCALE - 1:

north

- 150m ZONE
VENTILATION PLAN

KIS KING ISLAND SCHEELITE
A DIVISION OF WARMAN INTERNATIONAL

GRASSY KING ISLAND

PLAN NUMBER
05DM05 2088

27 JUN 1981

5 cm

0374_3567

05DM05 - 2088